

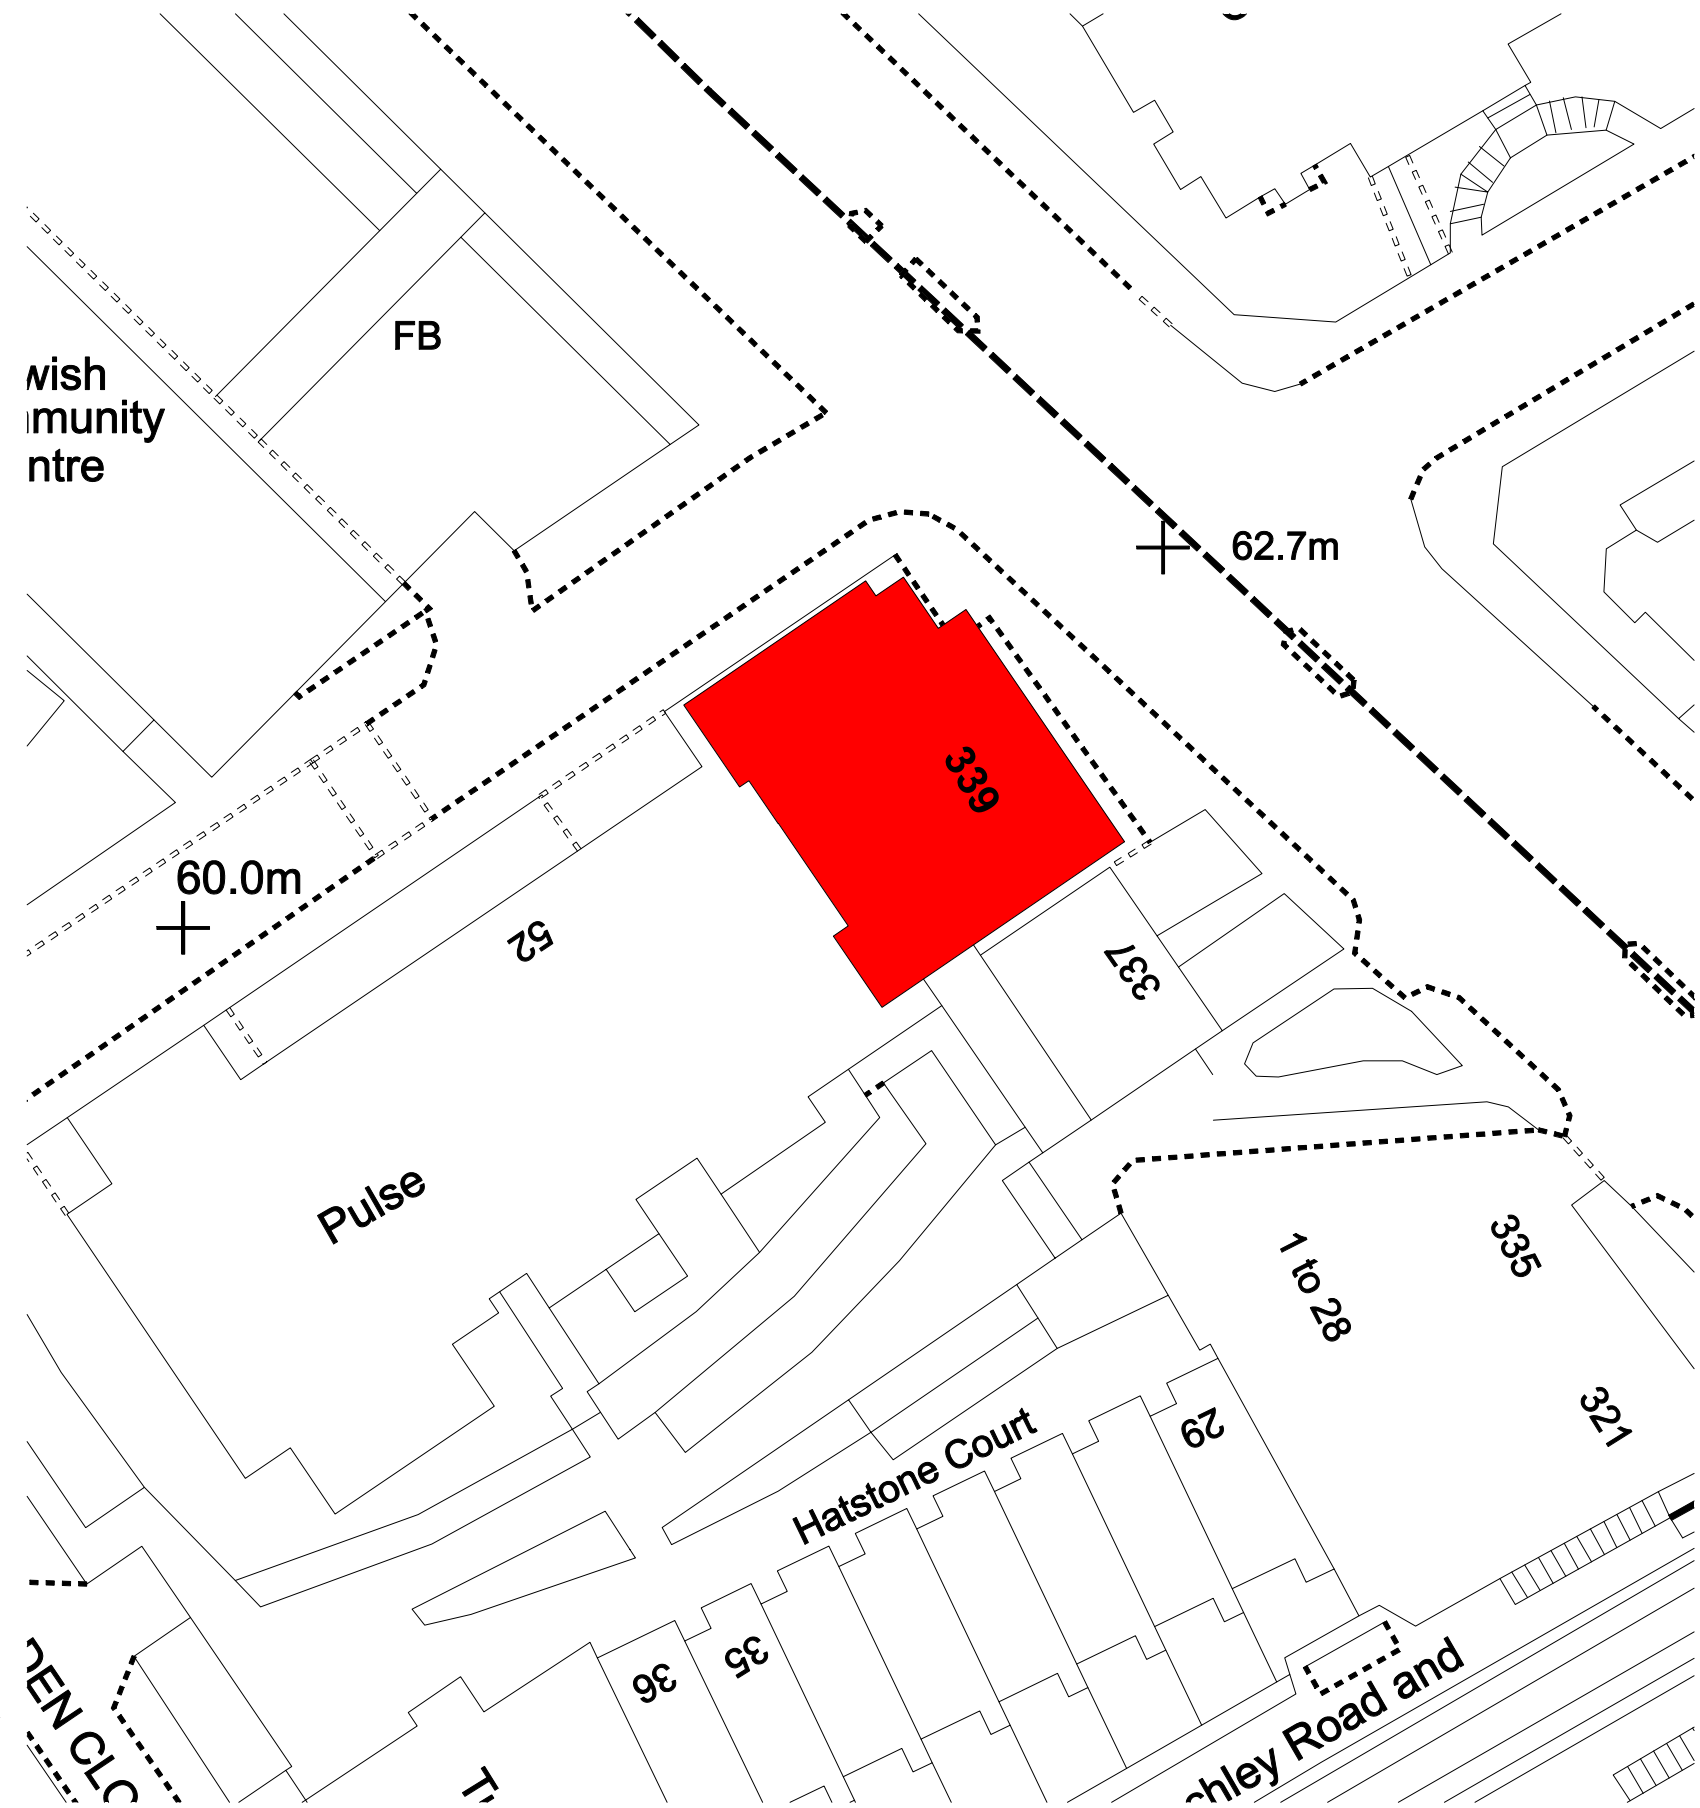


NOTE:
ALL WORK TO BE CARRIED OUT TO BE TO
BRITISH STANDARDS

This drawing is the property of MGPM Ltd and is not to be copied, reproduced, retained or disclosed to any unauthorised person either wholly or in part without prior consent. All figured dimensions to be checked on site prior to construction. All discrepancies, errors and omissions to be reported to the designer or project manager prior to construction. Layout and dimensions of existing building to be checked on site. All structural details to be verified by structural consultants before fabrication. If in doubt ask.

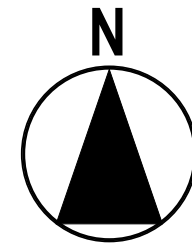

A Location Plan
002 1 : 500 @ A3

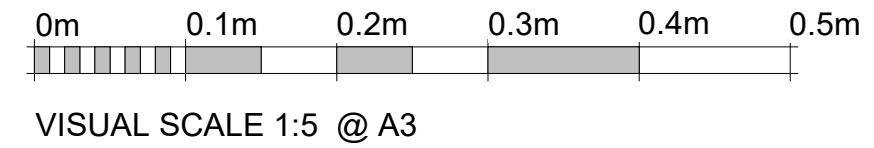

MG Project Management LTD
Tanfield Tye, West Hanningfield,
Chelmsford, Essex, CM2 8UD
TEL: +44 (0)1245 402 180, FAX: +44 (0)1245 402
199
EMAIL: admin@mgpm.com

Revisions

Project

339 Finchley Road

LONDON
NW3 6EP

Project No.
NA

Scale
1 : 500 @ A3

Drawing

BLOCK PLAN

Drawn
DI

Manager
DH

Date
27.01.25

Revision

Drawing

002