



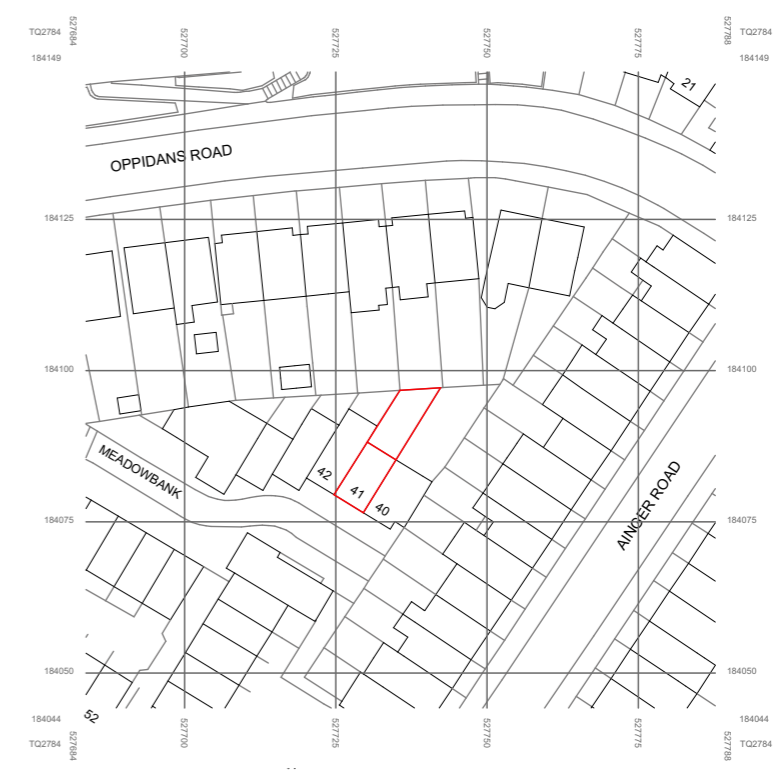

**SITE LOCATION PLAN**  
Scale @ 1:500

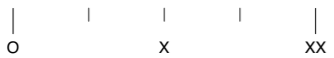

**BLOCK PLAN**  
Scale @ 1:1250



**Alexander  
Martin  
Architects**

Unit 20, 43 Carol St  
London NW1 0HT  
T. +44.0.20.3290.3540  
E. info@amarchitects.co.uk  
W. www.amarchitects.co.uk



© Alexander Martin Architects Ltd. DO NOT SCALE. This drawing shall be read in conjunction with all associated project information including models, specifications, schedules & related construction documents. All dimensions shall be checked on site.

Revisions

Project	<b>41 Meadowbank, NW3 3AY</b>	
Project No	227	Scale 1:500 @ A3
Client	Swanson / Abbey	



Drawing title	SITE LOCATION PLAN / BLOCK PLAN	
Status	PLANNING	
Date	12/02/2025	Drawn AA
		Checked AM
Drawing No	00 000	Rev