

+12.63
5 NEW ROOF


+10.03
4 _ROOF

+8.03
3 _3F

+5.42
2 _2F

+2.72
1 _1F

±0.00
0 _0F

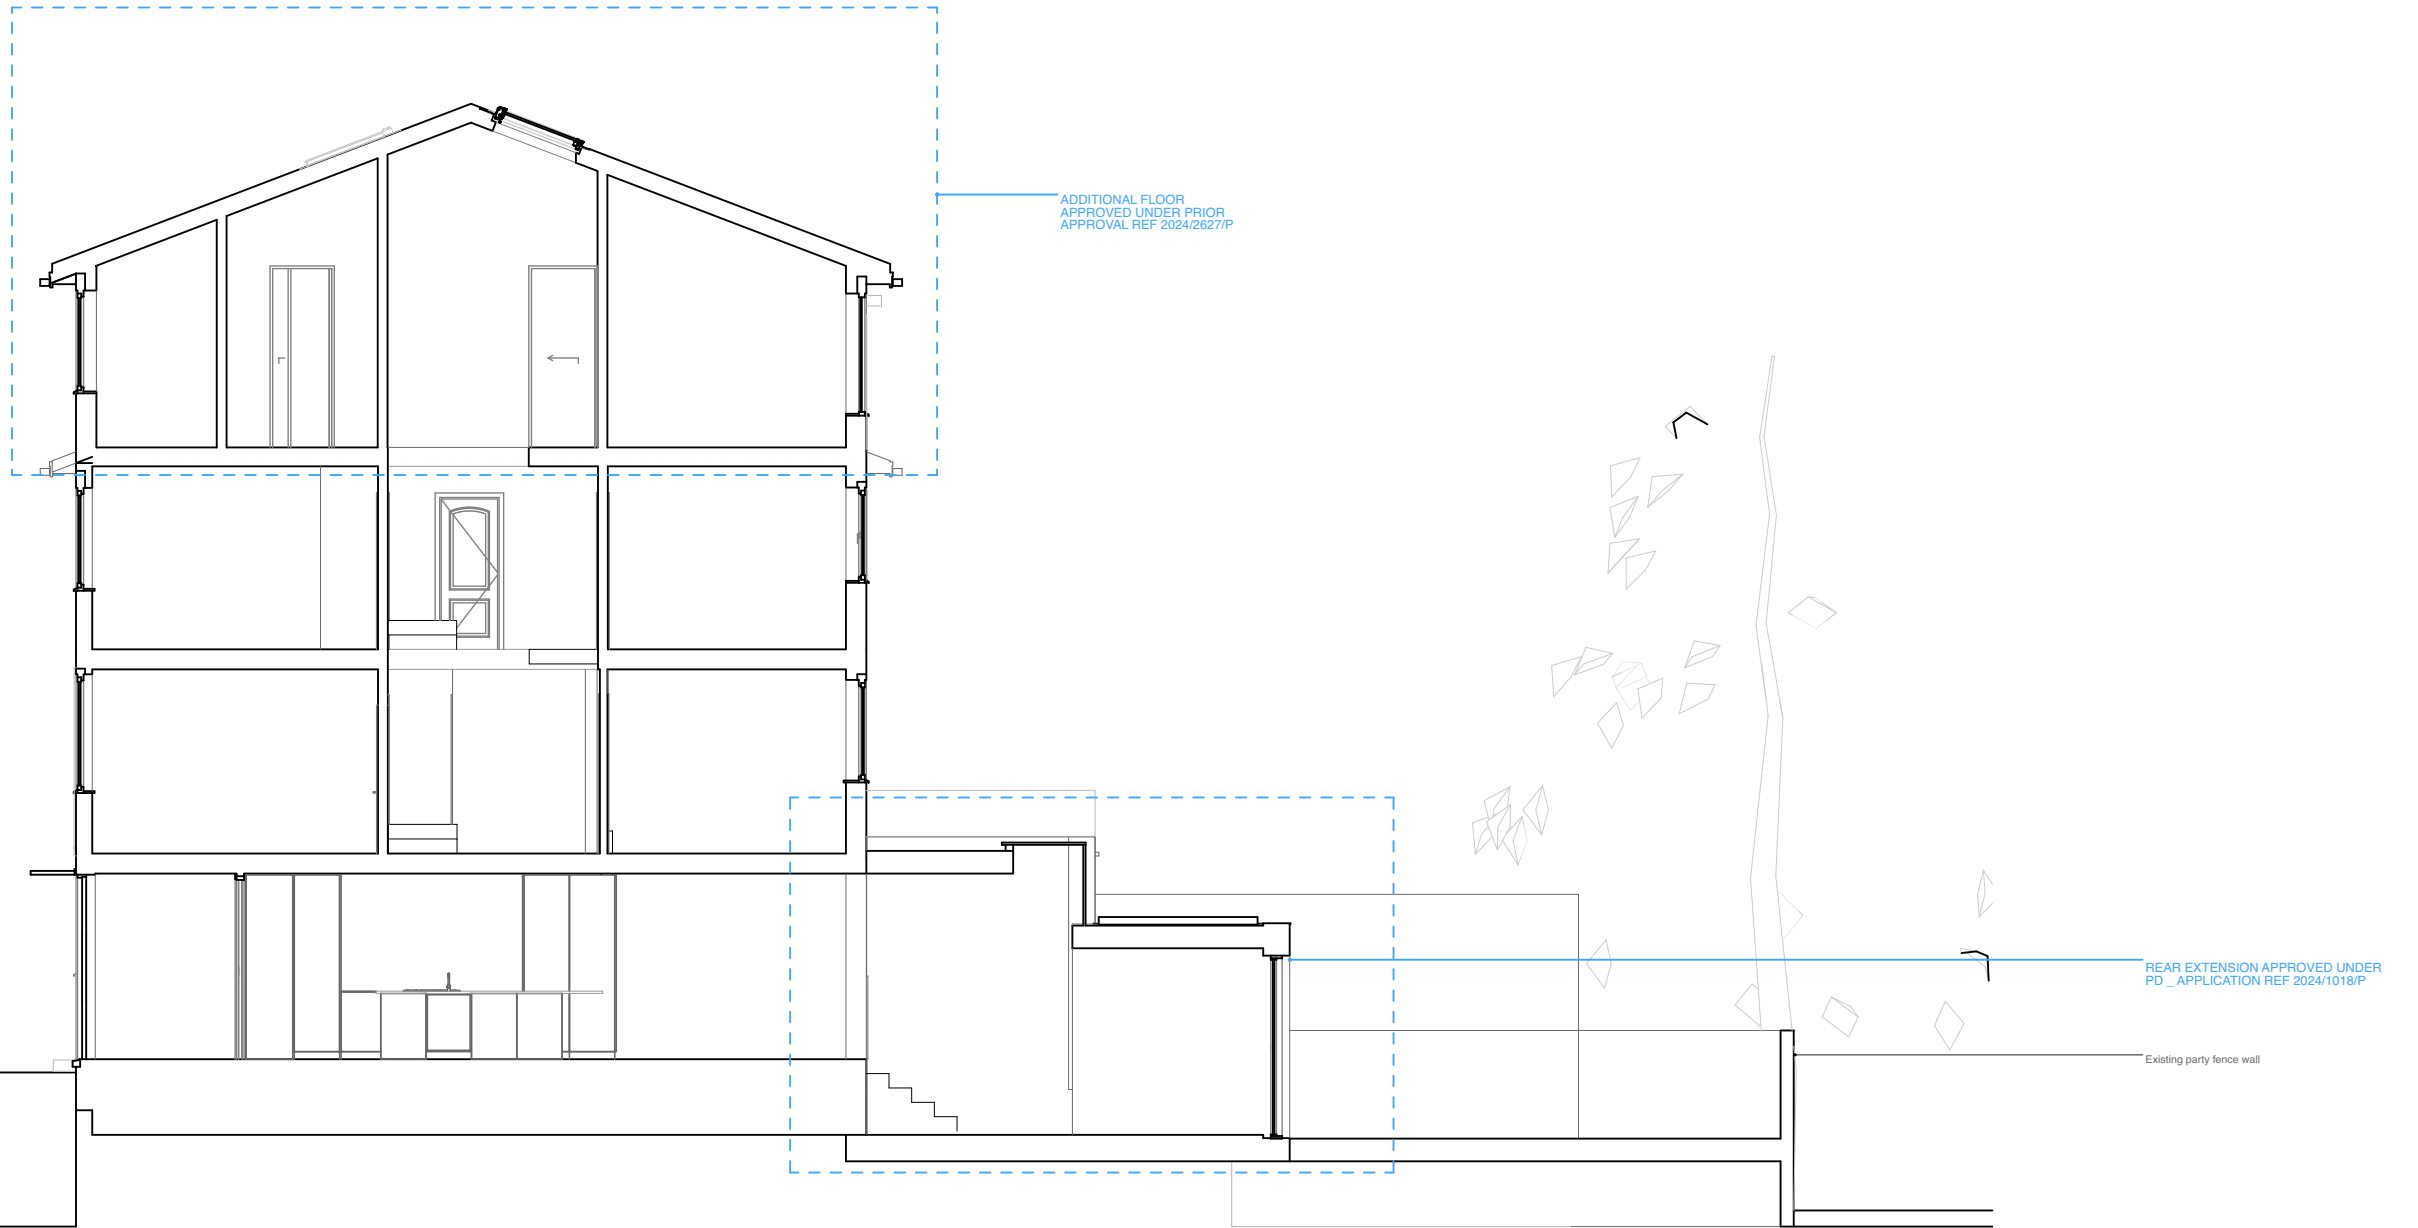

PROPOSED SECTION AA



X

Alexander
Martin
Architects

Unit 20, 43 Carol St
London NW1 0HT
T. +44.0.20.3290.3540
E. info@amarchitects.co.uk
W. www.amarchitects.co.uk



© Alexander Martin Architects Ltd. DO NOT SCALE. This drawing shall be read in conjunction with all associated project information including models, specifications, schedules & related construction documents. All dimensions shall be checked on site.

Revisions

Project
41 Meadowbank, NW3 3AY

Project No
227

Client
Swanson / Abbey

Scale
1:100 @ A3



Drawing title
PROPOSED SECTION AA

Status
PLANNING

Date
12/02/2025

Drawing No
02 300

Drawn
AA

Checked
AM

Rev