


General Notes:
 © East Architecture landscape urban design limited.
 Do not scale off drawing.
 Check all dimensions on site and advise any discrepancies before commencing work.
 All dimensions in millimetres unless otherwise noted.

5 Green Wall Location Plan
 Scale: 1:25

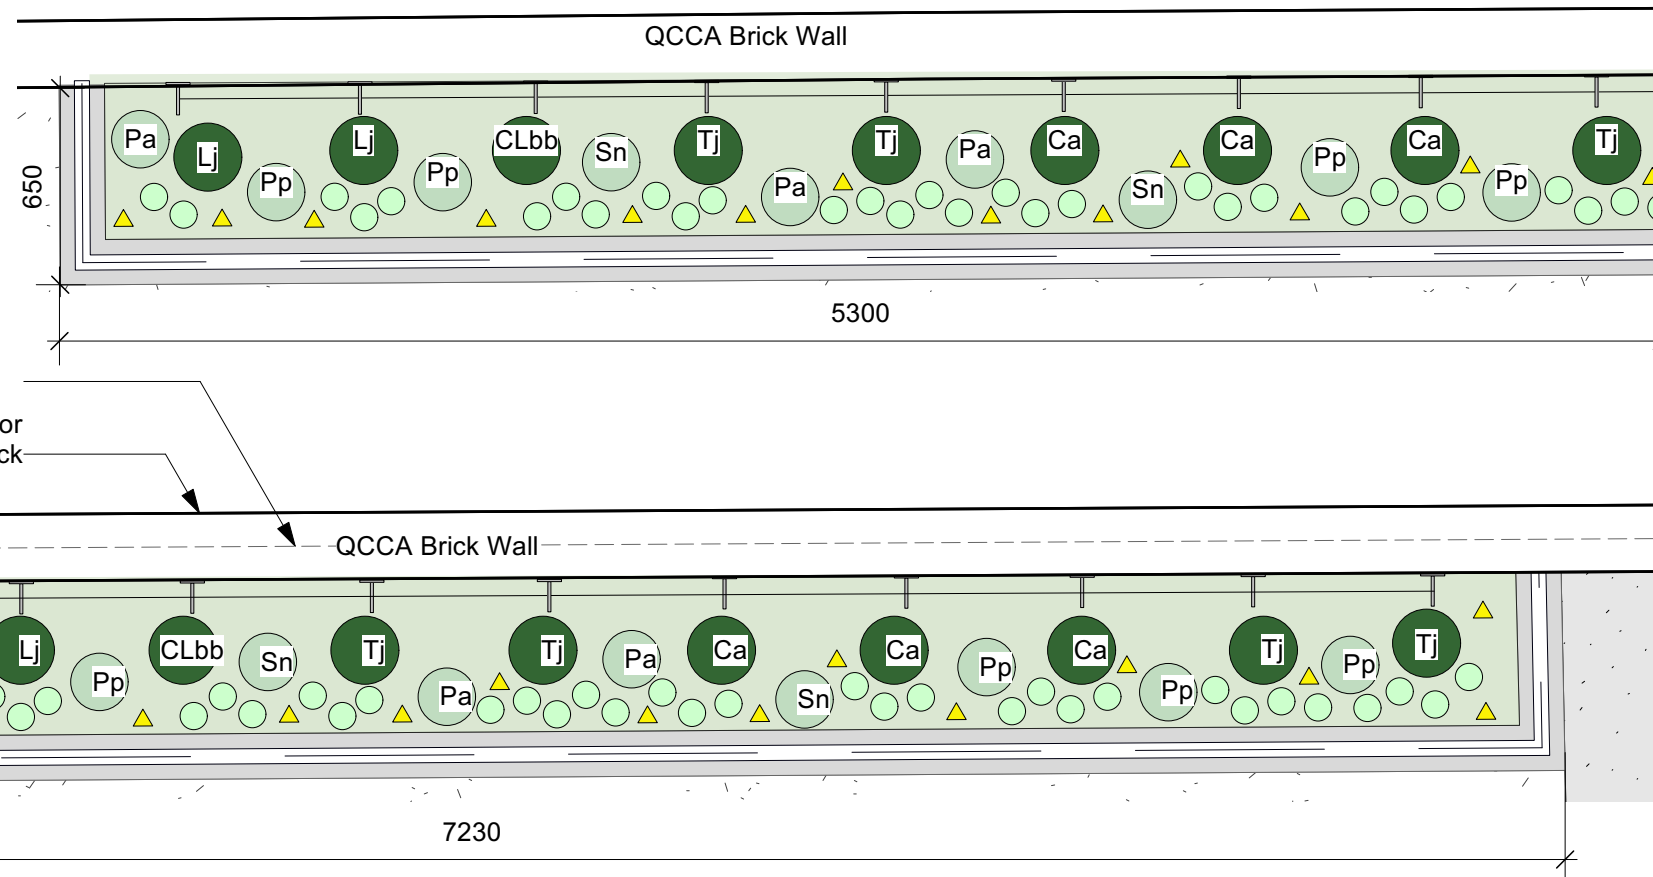

Adhere to LBC Party wall agreement with QCCA.
 Refer to struct.eng requirements for any work near / or against existing brick wall. Do not disturb existing brick wall foundations.

Pots and Sizes
 Climbing Plants - 5l pots
 Shrubs and Perennials - 3-4l pots
 Groundcover plants - 9cm pots
 Bulbs


Climbers (21no)
 Tj - Trachelospermum jasminoides (star jasmine)
 Lj - Lonicera japonica 'halliana' (japanese honeysuckle)
 Ca - Clematis armandi
 CLbb - Clematis Lady Betty Balfour

Shrubs/Perennials (21no)
 Pa - Polystichum aculeatum (shield fern)
 Pp - Polystichum polybepharum (wood fern)
 Sn - Salvia nemorosa (woodsage)

Bulbs (Approx. 400no)
 Mix of Galanthus nivalis (snowdrop), Anemone 'mr fokker'

Groundcover (Approx. 70no)
 Mix of Vinca minor (periwinkle) and Vinca major 'alba' (lesser periwinkle) and Polypodium vulgare (rock fern)

7 Ashdown Ramp Planter Plan
 Scale: 1:25

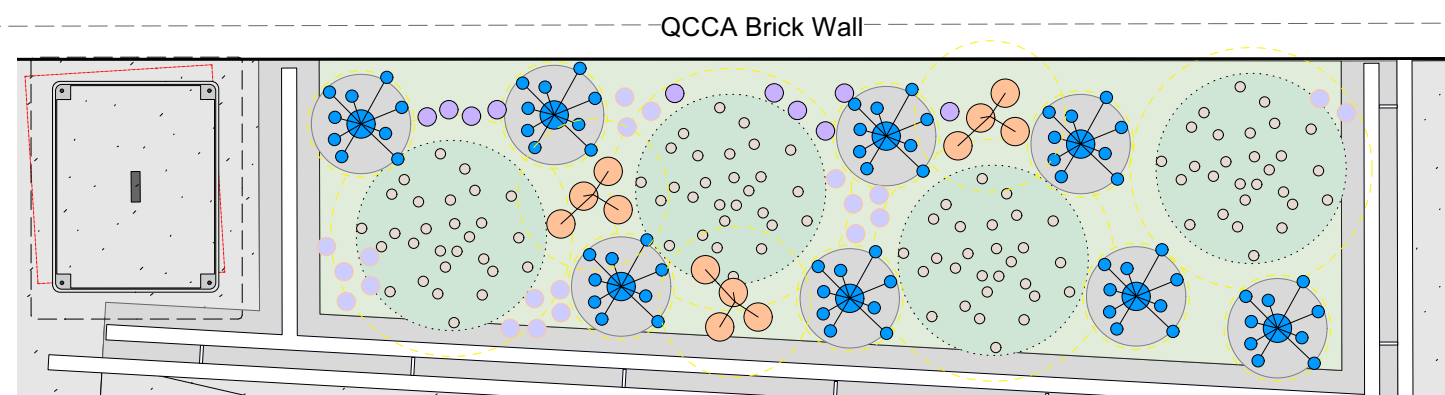

A TYPE PLANT	
Groundcover planting Ok to use in vision splay areas.	
A1. Narissus Jenny' (Cyclamineus Daffodil)	
A2. Vinca major Alba' (lesser periwinkle)	
x 8 A3. Vinca minor (Periwinkle)	
A4. Polypodium vulgare (rock fern)	
x 10(+) A5. Anemone 'mr fokker' -	
A6. Galanthus nivalis (snowdrop)	
x 20(+) A7. Crocus tomassianus (early flowering crocus)	

C TYPE PLANT	
Shrubs/Perennials	
C1. Sambucus Nigra - 'Black Lane' - Shrub	
C2. Mahonia Japonica - 'Japanese Mahonia'	
C3. Polystichum aculeatum (shield fern)	
C4. Polystichum polybepharum (wood fern)	
C5. Salvia nemorosa (woodsage)	

B TYPE PLANT	
Typical Planter Mix (Non traffic vision splay areas).	
B1. Cirsium rivulare (Atropurpleam)	
B2. Foeniculum vulgare Giant Bronze' (Giant fennel)	
x 3 B3. Kniphofia Tawny King'	
B4. Geum Totally Tangerine'	
x 4 B5. Calamagrostis x acutiflora 'Farl Foerster' (Grassy fine multi stemmed plant soft)	
B6. Festuca Glauca - Sunrise (Short Grass)	
B7. Festuca Glauca - Golden Toupe (Short Grass)	

Refer to 221-QC-sPS-Planting Schedule for further information on planting and flowering months.

N.B.
 Party wall consent required before fixing anything onto QCCA wall.
 Painted signage and wall require anti-graffiti coating.

Rev.	Date	Description
East Architecture, landscape urban design limited		
Studio 3.3 First Floor Bayford Street Industrial Centre London E8 3SE T 020 7490 3190 E mail@east.uk.com www.east.uk.com		
Client London Borough of Camden		
Project Name Queen's Crescent Early Implementation		
Drawing Ashdown Crescent Planting Plan		
Job No. 221-QC	Dwg No. L-XX-DET-402	Revision
Status Planning	Scale 1:25 @ A3	Issue Date 28/01/2025