



32 Jamestown Road - Site Location Plan

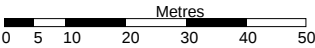

Map Information

Scale: 1: 1250
Date: 10/06/2024
Reference: 24210
Order No: 4610548

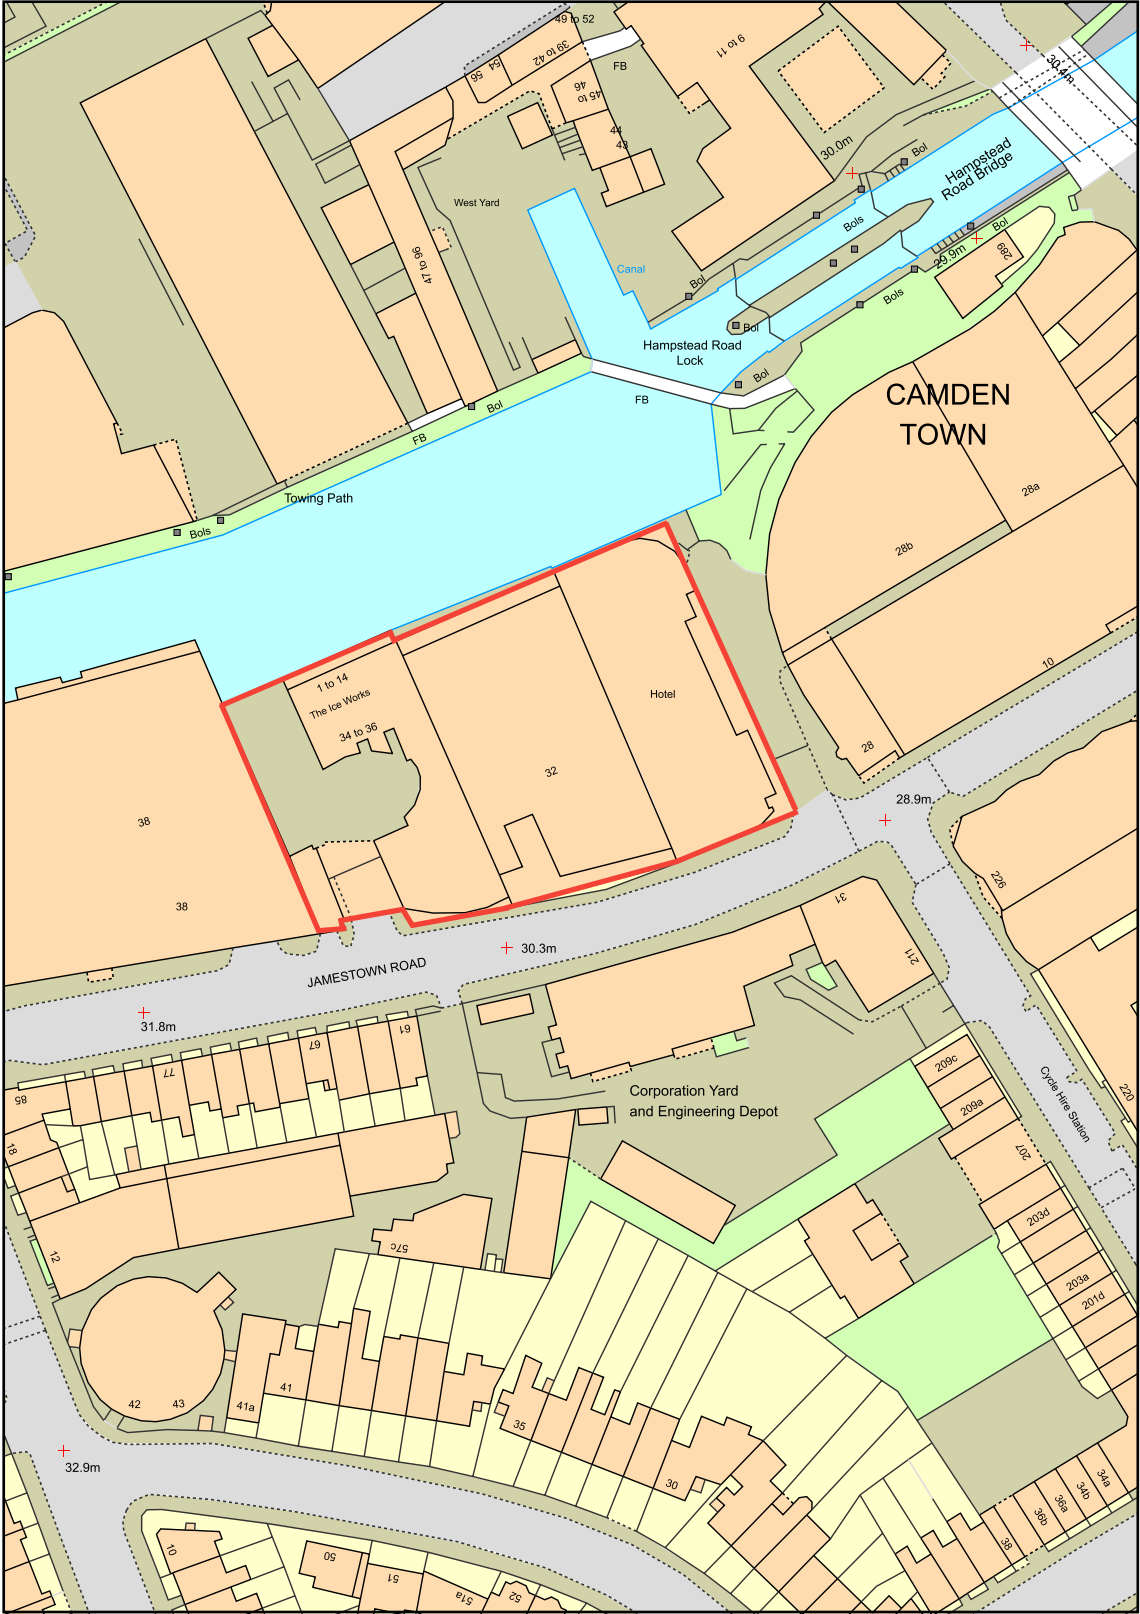