


NOTES

1 COPYRIGHT. The contents of this drawing may not be reproduced in whole or in part without the written permission of Fibonacci-Architects Limited



REVISION

REV	DESCRIPTION	DATE	BY	CKD
A	Note amended.	12.02.25	GS	C.JL

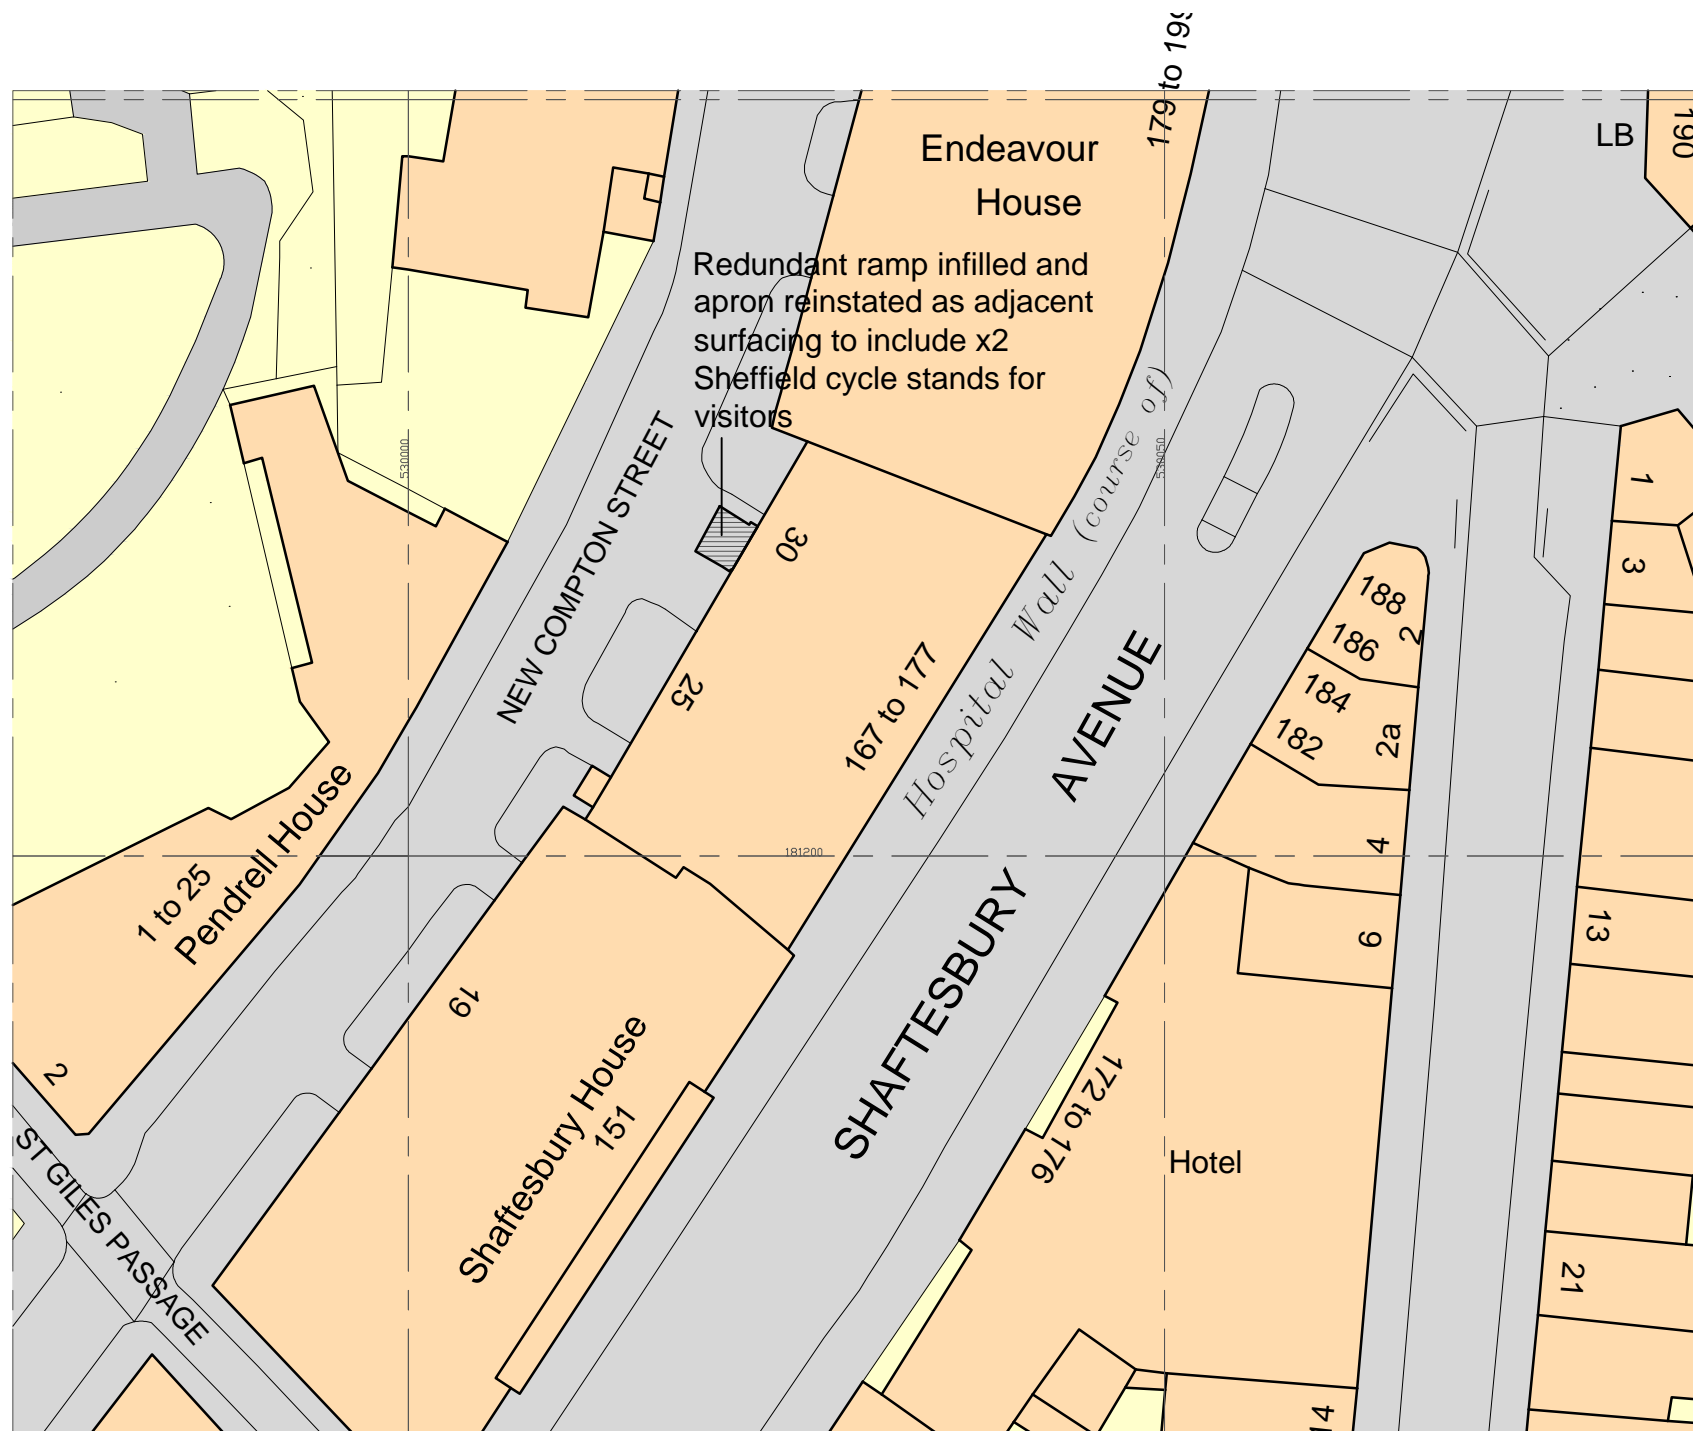

Ordnance Survey, (c) Crown Copyright 2024. All rights reserved. Licence number 100022432

BLOCK PLAN - Scale 1:500

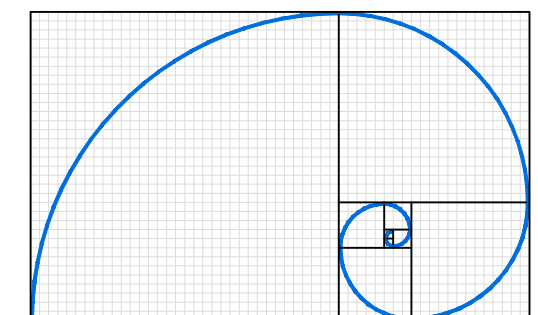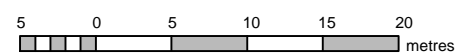

**FIBONACCI-ARCHITECTS**

The Barons : 46 Church Street : Reigate : Surrey : RH2 0AJ  
[www.fibonacci-architects.co.uk](http://www.fibonacci-architects.co.uk)

PROJECT

**167-177 SHAFTESBURY AVENUE  
 LONDON WC2H 8NH**

DRAWING

**BLOCK PLAN**

DRAWN	GS	DRG No	REVISION
CKD	CJL		
DATE	Jan 2025	<b>6307 P 02</b>	<b>A</b>
SCALE	1:500 @ A3		