


Location:

CLERKENWELL

Drawing title: EXISTING - SECTION B

Four Architects Limited (11613893) Note:

This drawing is copyright. Do not scale dimensions from drawings. All dimensions must be checked on site by contractor or suitable qualified individual. Contractor to report any discrepancies, errors or omissions prior to commencing work. Notes:

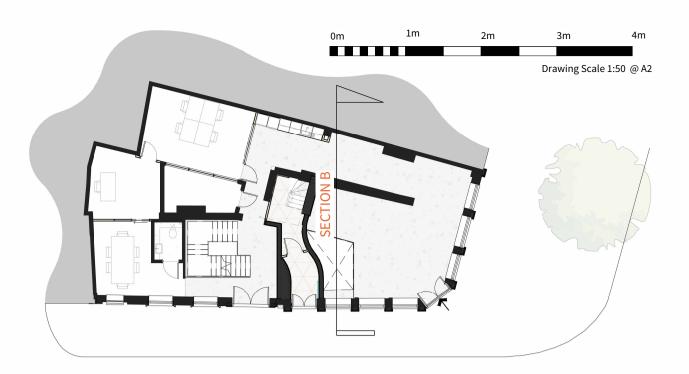

Status: SKETCH				
Scale: As indicated		Date: 13/02/2025		Four
	Drawing Number: FA-DR-03-303		Revision: P1	A r c h i t e c t s 113 Portland Street, Manchester, M1 6DW Tel. 01614707969 Email. info@fourarchitects.co.uk