



Existing Plan - First Floor

Scale 1:100

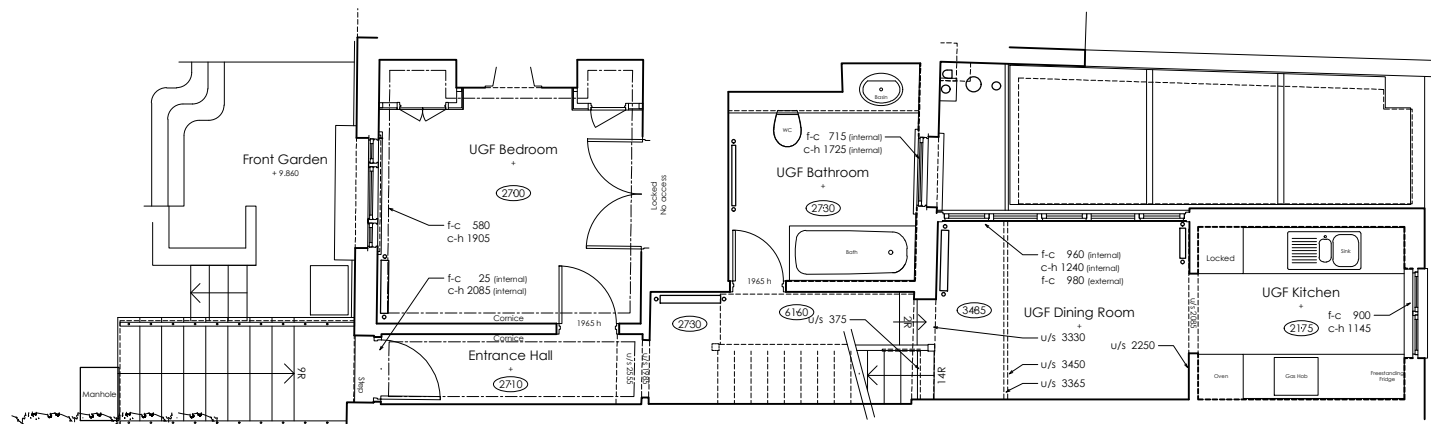

Existing Plan - Upper Ground Floor

Scale 1:100

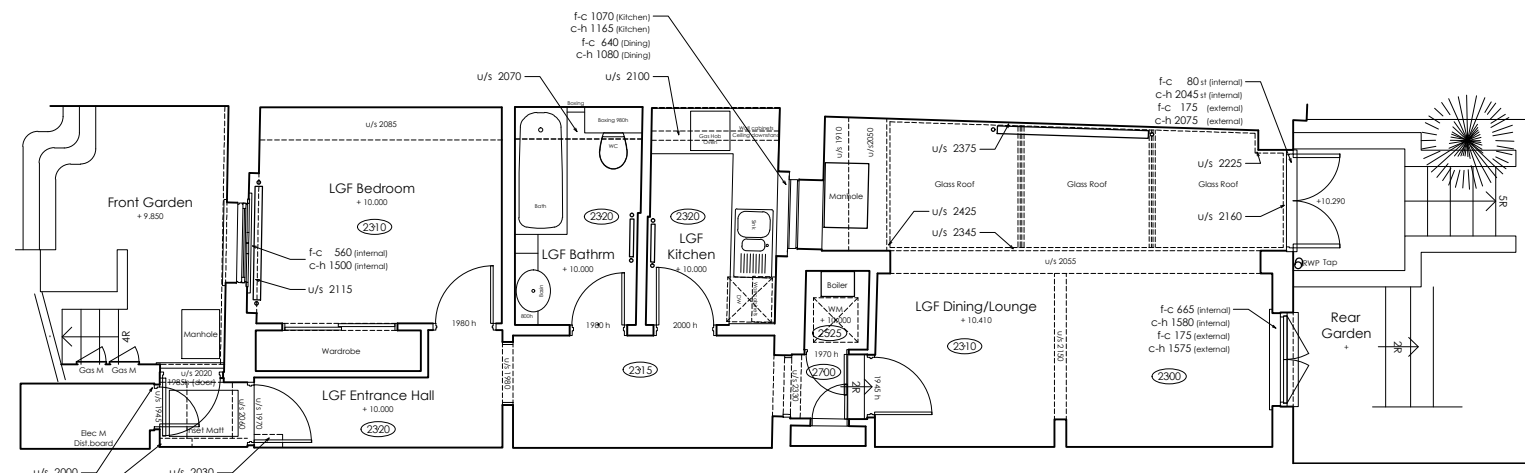



Existing Plan - Lower Ground Floor

Scale 1:100

5cm
4
3
2
1

1 2 3 4 5cm

0 1 2 3 4 5m

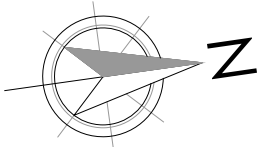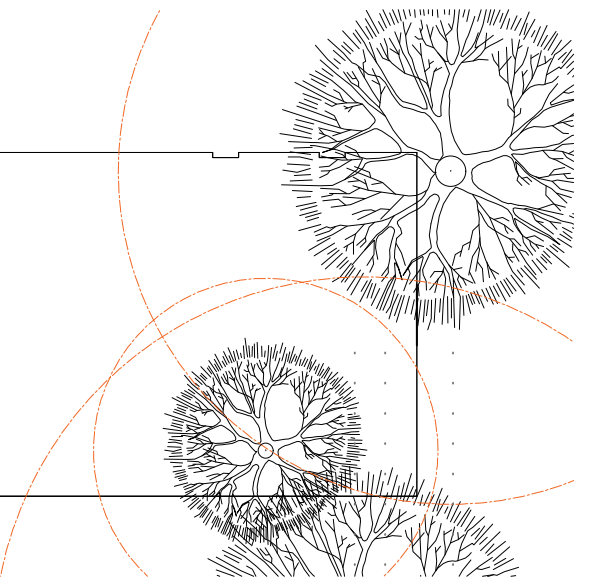

catfish

architecture + design
Catfish Studio Limited
24 Park Road London E17 7QF
www.catfishstudio.ltd.uk

NOTES:

- All dimensions to be checked on site.
- Survey carried out on non-intrusive basis.
- Areas concealed by built in furniture or otherwise inaccessible not surveyed.

FOR PLANNING

title Existing Plans		
client Anne-Marie & Graham Baker		
job 12 Modbury Gardens		
scale 1:100 @A3	dwg number 333/020	revision A

A	12.10.24	First Issue
/	11.09.24	First Issue
rev	date	notes