



604.1 Floorplan 1 : 50

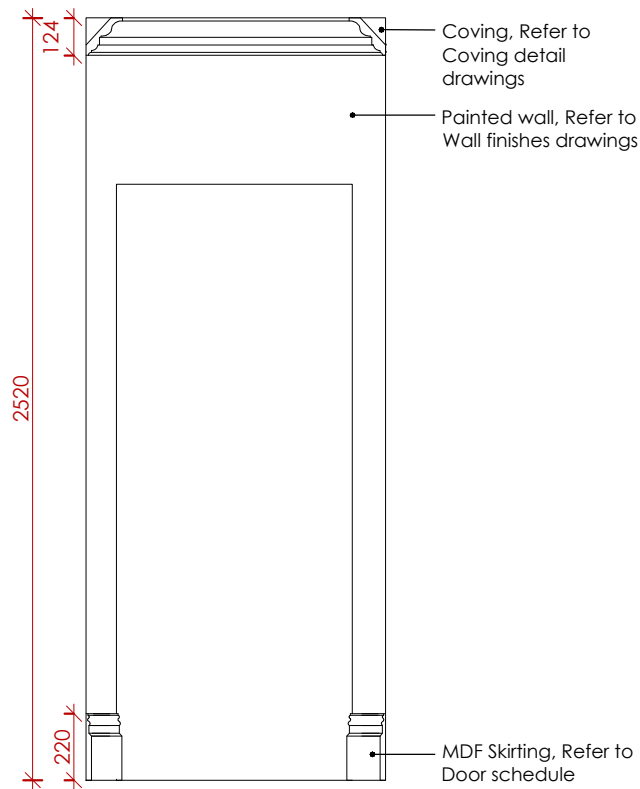


604.1 Elevation C 1 : 25

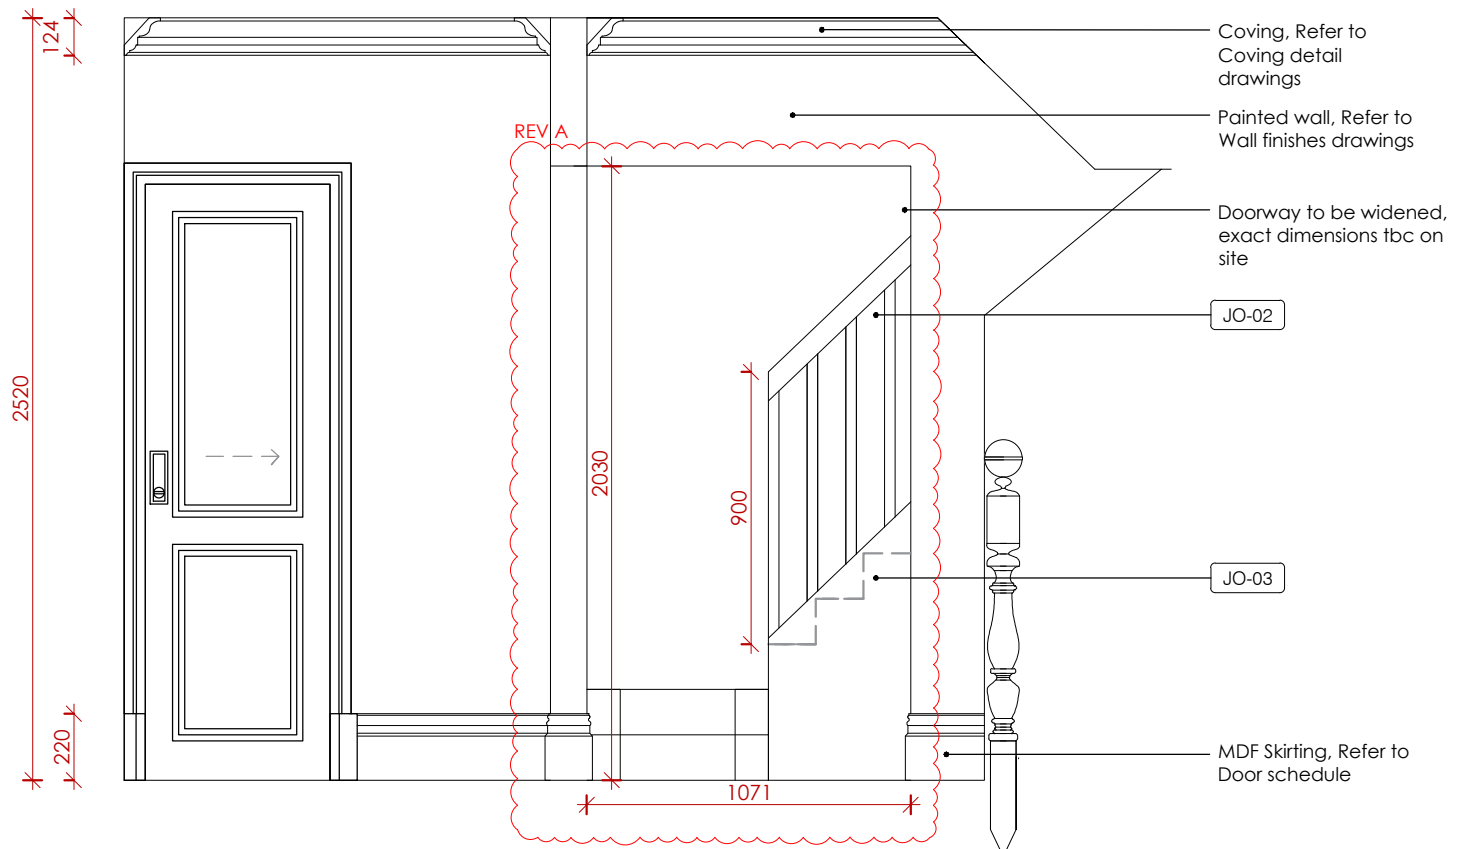

604.1 Elevation D 1 : 25

JOINERY SPECIFICATION

JO-02	Balustrade - Timber handrail and spindles, detail to match Main staircase (except newel post), sprayed in matt lacquer to match F&B Off Black, No. 57.
JO-03	Staircase 2 - Staircase to be replaced and painted in F&B Wevet, Estate Eggshell. Runner to match Main staircase as per Floor finishes drawing.

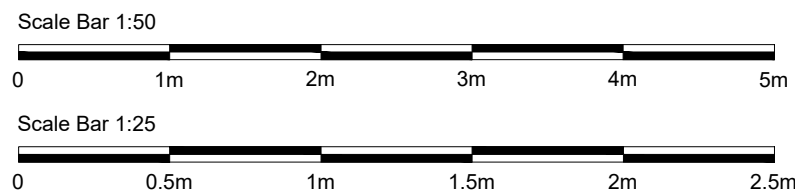

KLD DESIGN INTENT ONLY DRAWING. PLEASE NOTE ALL DIMENSIONS ARE APPROXIMATE AND SUBJECT TO SITE SURVEY.

ALL DRAWINGS ARE SUBJECT TO COST AGREEMENT BEFORE WORKS COMMENCE.

Rev:	Description:	Date:
A	Doorway widened and section of staircase shown	13/12/24

Title: Second Floor Common Parts Proposed Elevations

Kathryn Levitt Design
 KATHRYN LEVITT DESIGN LTD
 Goodwin House, 5 Union court, Richmond
 London, Surrey TW9 1AA
 Tel 020 8948 1223
 e: ideas@kathrynlevittdesign.com

Client: Ms Elizabeth Owens

Property Site: Charrington Street

Job No: 1690 Drawing No: 604.1 Revision: A

Scale: 1:50, 1:25@A3 Date: 25.09.24 Drawn by: ERB

Status: For Discussion

Dimensions to be verified on site. Figured dimensions to be taken in preference to those scaled. This drawing is the property of Kathryn Levitt Design Ltd. Copyright is reserved by them and the drawing is issued on the condition that it is not copied, reproduced, retained or disclosed to any unauthorised person either wholly or in part without the consent in writing of Kathryn Levitt Design Ltd.
 Registered in England and Wales No. 4986703
 Registered Office 1 Park Road, Hampton Wick, Kingston Upon Thames, Surrey KT1 4AS