


C Elevation C  
607.1

1:25

D Elevation D  
607.1

1:25

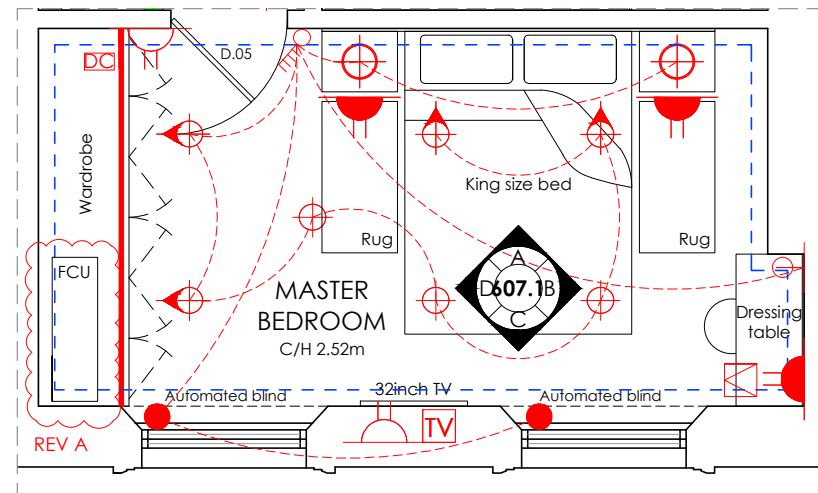

- Floorplan  
607.1

1:50

KLD DESIGN INTENT ONLY DRAWING. PLEASE NOTE ALL DIMENSIONS ARE APPROXIMATE AND SUBJECT TO SITE SURVEY.

ALL DRAWINGS ARE SUBJECT TO COST AGREEMENT BEFORE WORKS COMMENCE.

Scale Bar 1:50



Scale Bar 1:25



Rev:	Description:	Date:
Title: Master Bedroom Proposed Elevations		
<b>Kathryn Levitt Design</b> KATHRYN LEVITT DESIGN LTD Goodwin House, 5 Union court, Richmond London, Surrey TW9 1AA Tel 020 8948 1223 e: ideas@kathrynlevittdesign.com		Client: Ms Elizabeth Owens Property Site: Charrington Street Job No: 1690     Drawing No: 607.1     Revision: 0 Scale: 1:50, 1:25@A3     Date: 25.09.24     Drawn by: ERB Status: For Discussion
<small>Dimensions to be verified on site. Figured dimensions to be taken in preference to those scaled. This drawing is the property of Kathryn Levitt Design Ltd. Copyright is reserved by them and the drawing is issued on the condition that it is not copied, reproduced, retained or disclosed to any unauthorised person either wholly or in part without the consent in writing of Kathryn Levitt Design Ltd.          Registered in England and Wales No. 4986703          Registered Office 1 Park Road, Hampton Wick, Kingston Upon Thames, Surrey KT1 4AS</small>		