

SIGNAGE PROPOSAL - SUBJECT TO PLANNING




01 EXISTING ELEVATION - ALBERT STREET




02 PROPOSED ELEVATION - ALBERT STREET


CONCEPT:
 ALUMINIUM 3D BUILT-UP LETTERS
 POWDER COATED IN BLACK MATT FINISH (RAL: 9005)
 HALO ILLUMINATION WARM LIGHT
 LED LIGHTS WILL BE DIMMABLE
 PROJECTION SIGN : NON ILLUMINATION

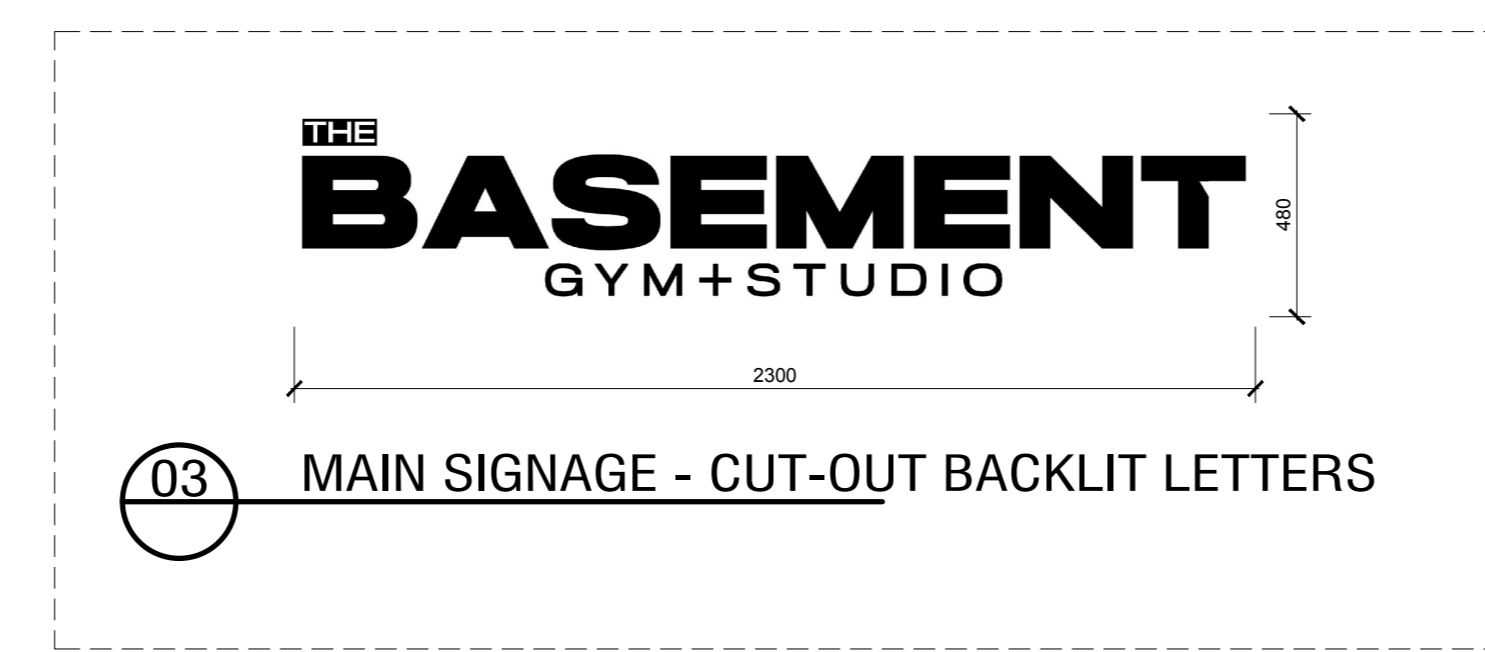

03 MAIN SIGNAGE - CUT-OUT BACKLIT LETTERS

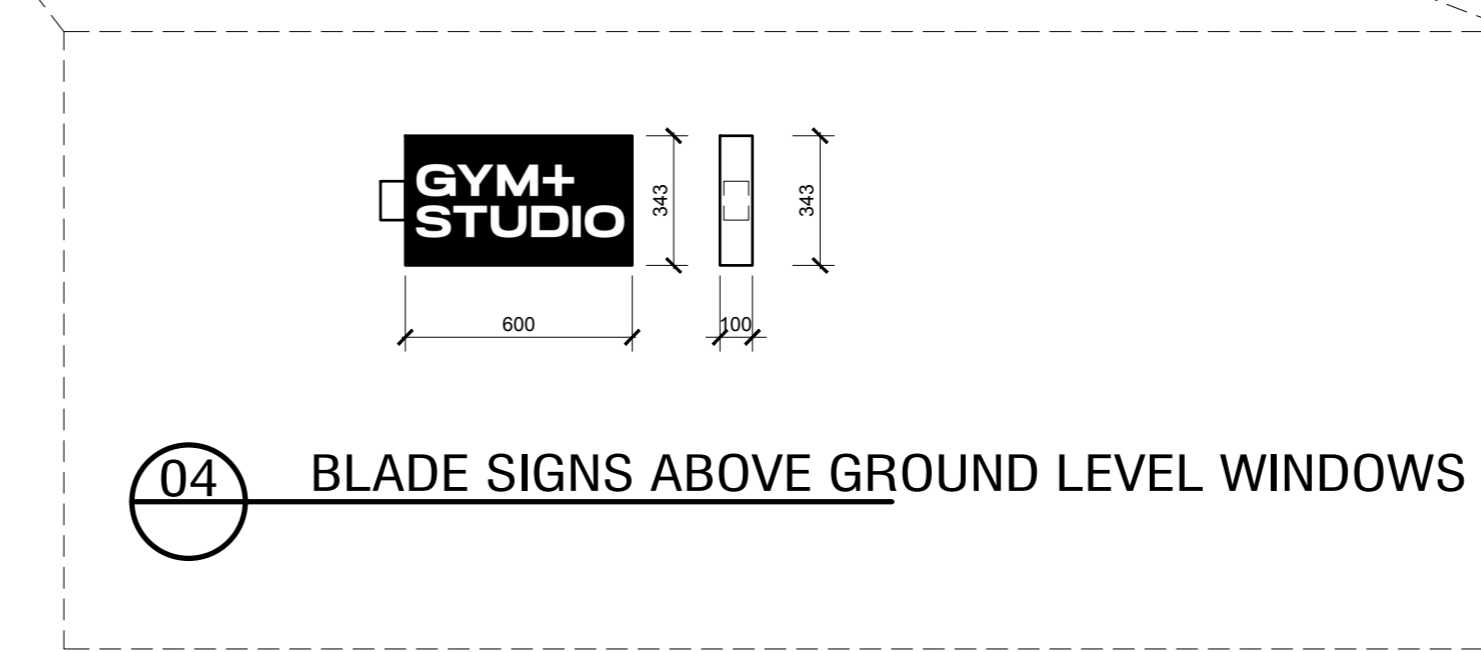

04 BLADE SIGNS ABOVE GROUND LEVEL WINDOWS

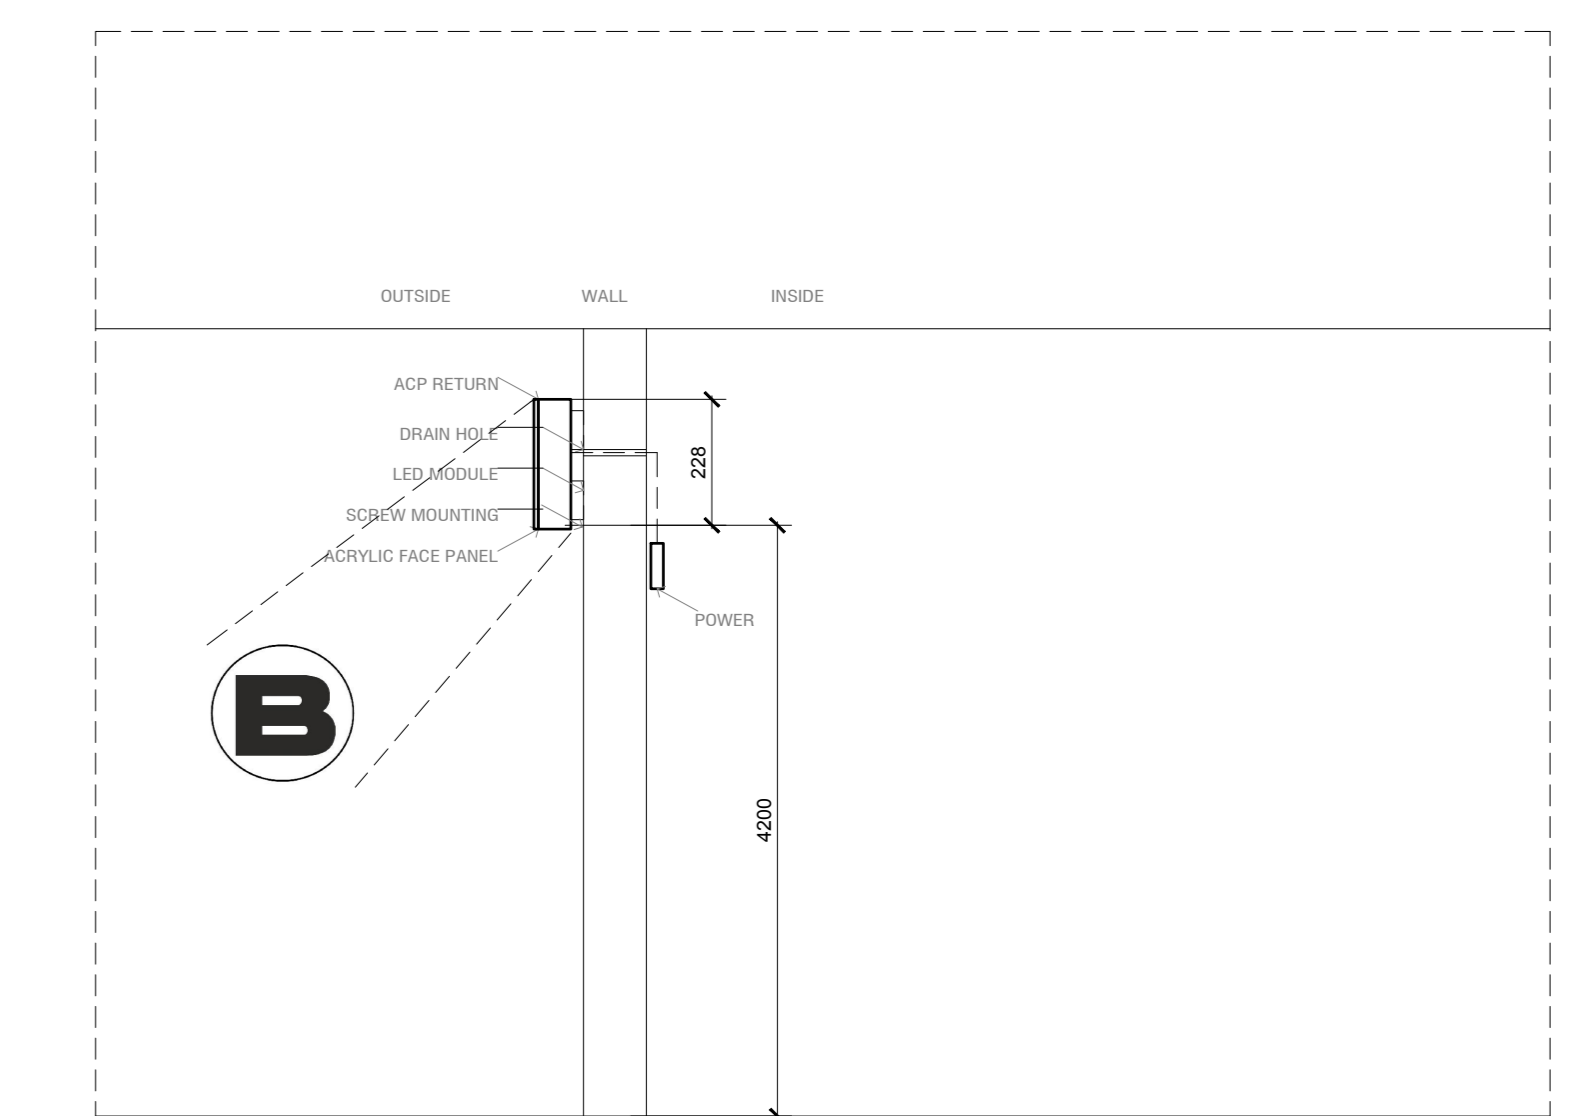

05 SIGNAGE ELEVATION DETAIL