


REV	Details of Revision			Date

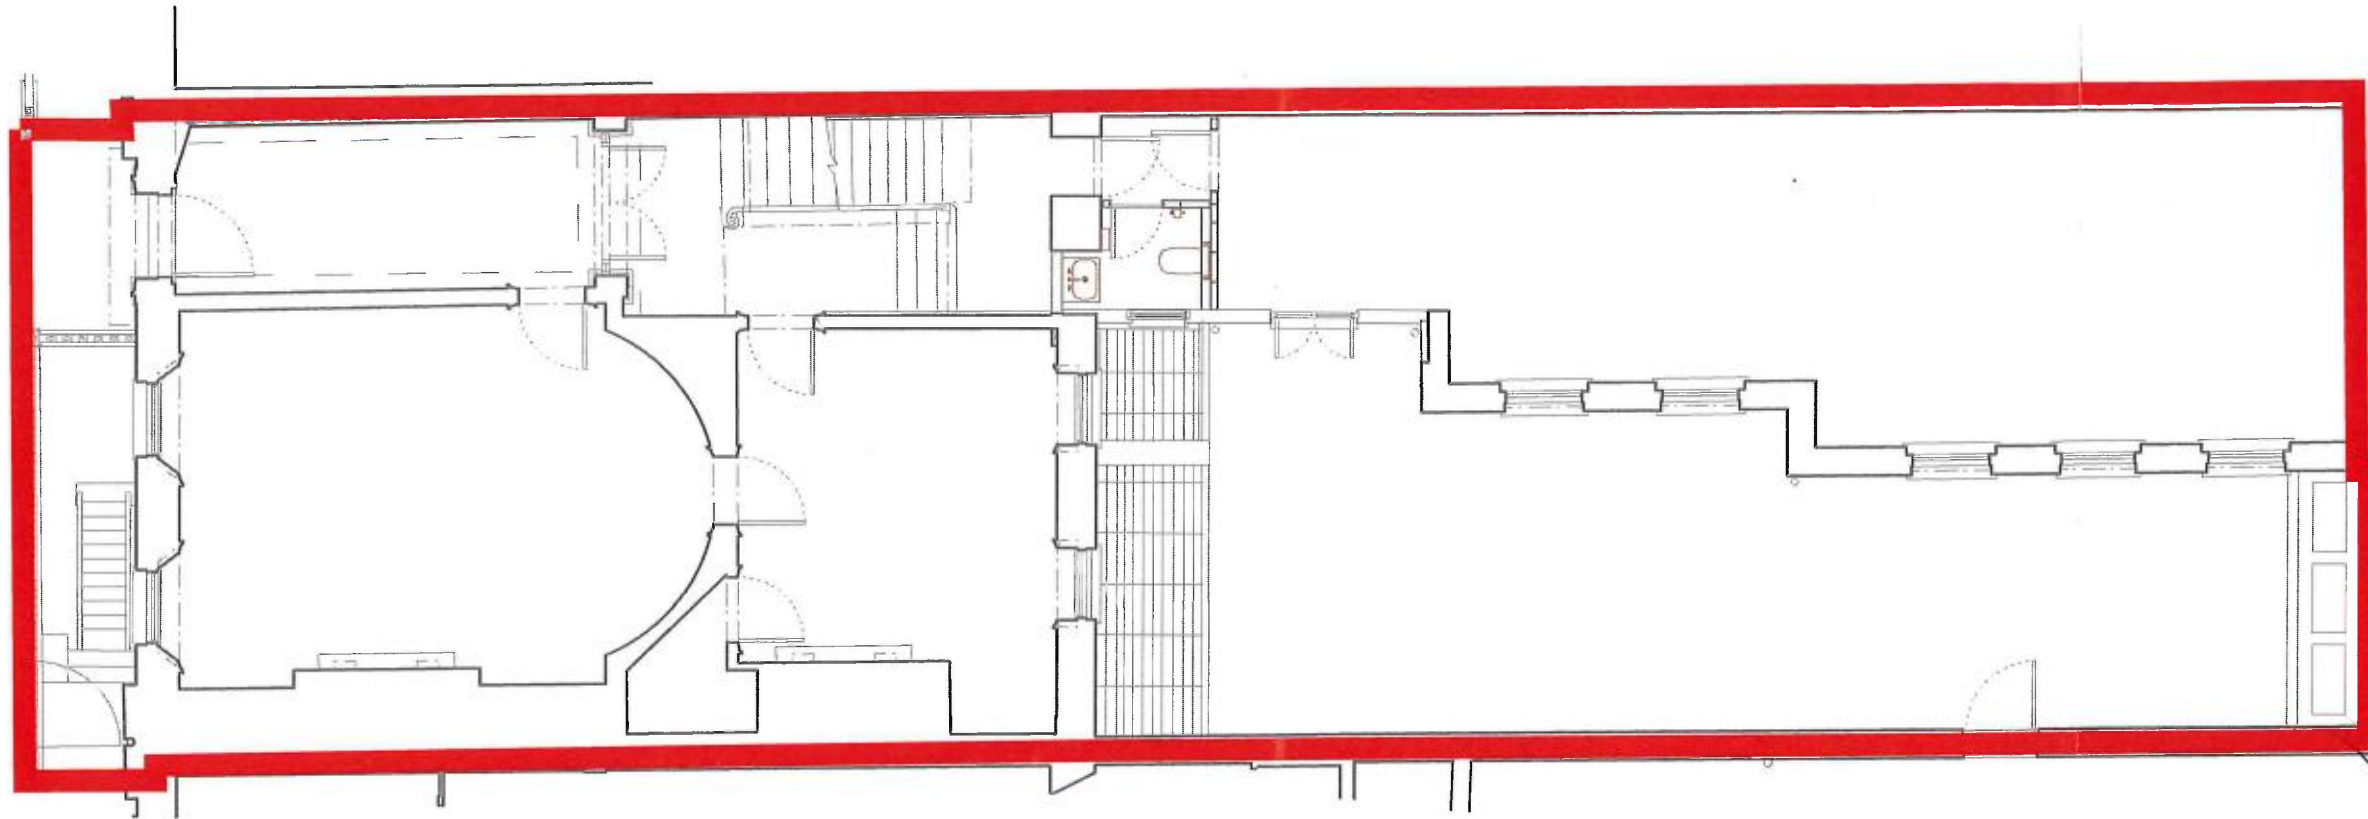

Project					4 Bloomsbury Place London																				
Title										Lower Ground Floor Lease Plan															
Drawing No					BB083 - 01																				
Scale			Drawn			Checked			Co-ord chk																
As Shown			SEM																						
Drawing size			Date			Date			Date																
A3			July'19																						
Status													DRAFT												

1:100
(A3)
0 1m 2 3 4 5 6 7 8 9 10



Handwritten signature and initials.

DO NOT SCALE

Use only written dimension. All dimension must be verified prior to works being put into hand and any discrepancies reported to the originator.

Health and Safety Information

	Details	Sign	Date
Asbestos Survey			
Structural Check/Lifting & Handling			
Site Survey			
Access and Egress/Site Compound			
Hazards Identified			



General Notes



29a Montague Street, London WC1B 5BL

Tel: +44(0)20 7636 2885
Fax: +44(0)20 7255 1729



Project
4 Bloomsbury Place
London

Title
Ground Floor
Lease Plan

Drawing No
BB083 - 02

Scale	As Shown	Drawn	SEM	Checked	Co-ord chk
Drawing size	A3	Date	July'19	Date	Date

Status
DRAFT

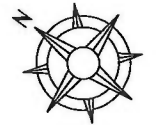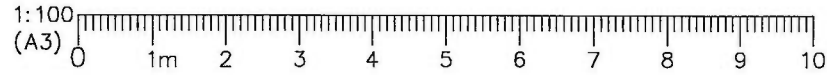

Handwritten signature and initials.

DO NOT SCALE			
Use only written dimension. All dimension must be verified prior to works being put into hand and any discrepancies reported to the originator.			
Health and Safety Information			
	Details	Sign	Date
Asbestos Survey			
Structural Check/Lifting & Handling			
Site Survey			
Access and Egress/Site Compound			
Hazards Identified			





General Notes



REV	Details of Revision	Date	Sign





THE BEDFORD ESTATES
29a Montague Street, London WC1B 5BL
Tel: +44(0)20 7636 2885
Fax: +44(0)20 7255 1729

Project			
4 Bloomsbury Place London			
Title			
First Floor Lease Plan			
Drawing No			
BB083 - 03			
Scale	Drawn	Checked	Co-ord chk
As Shown	SEM		
Drawing size	Date	Date	Date
A3	July'19		
Status			
DRAFT			

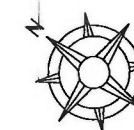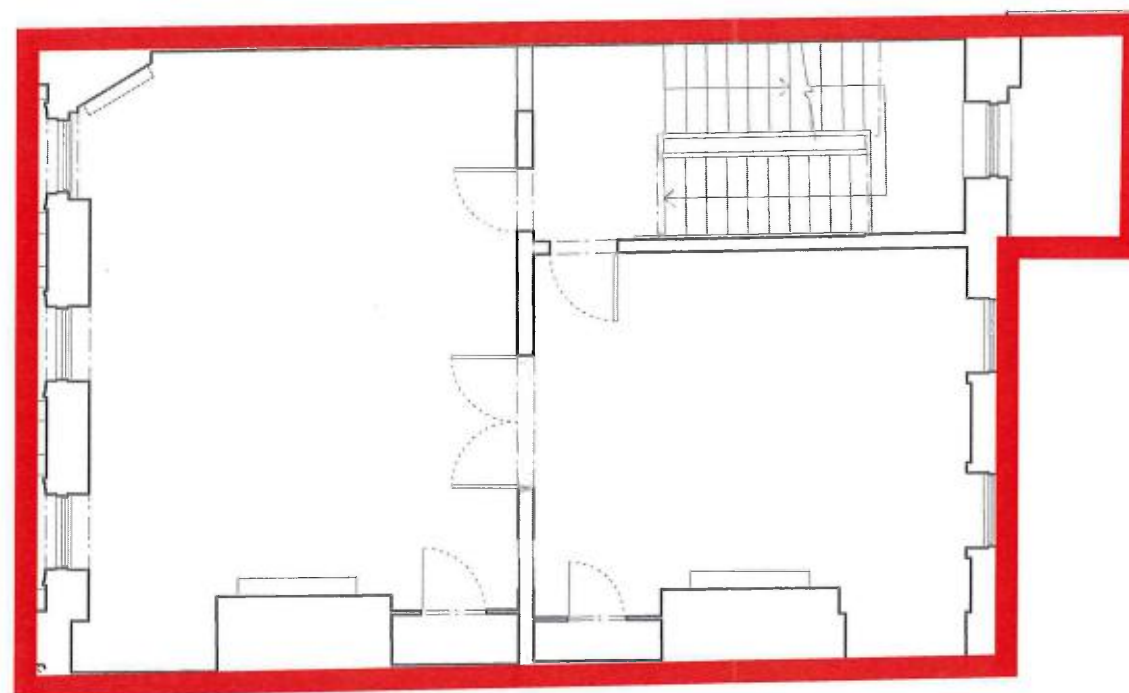




Project



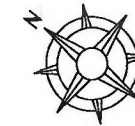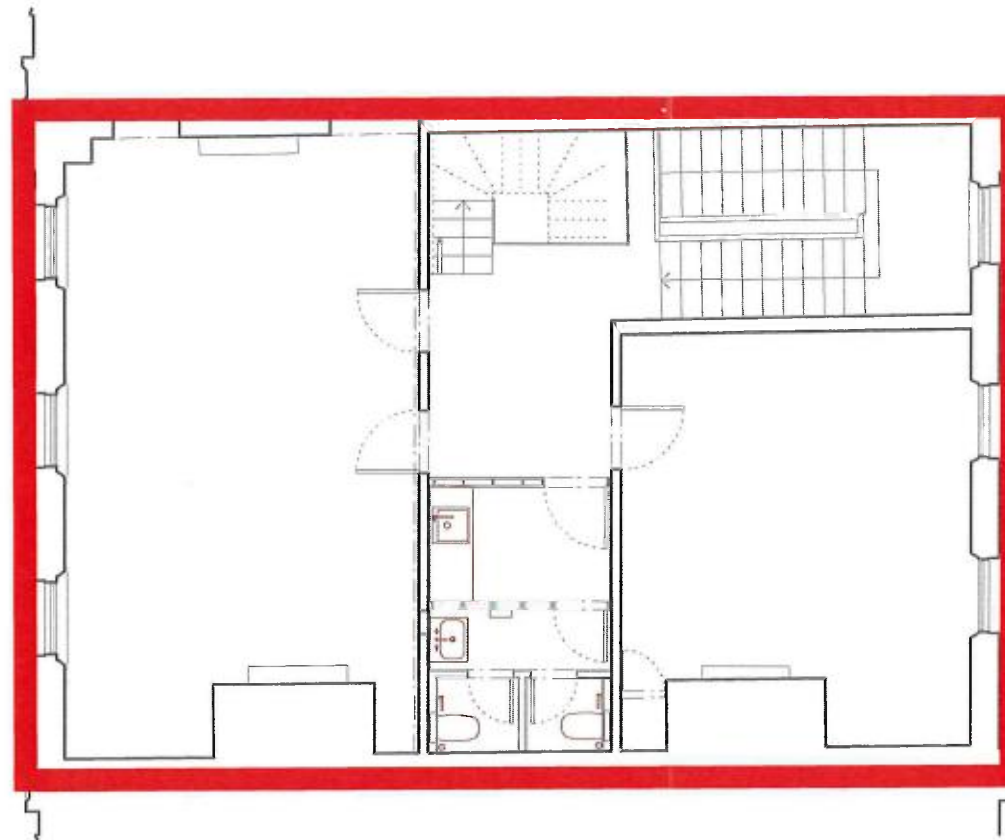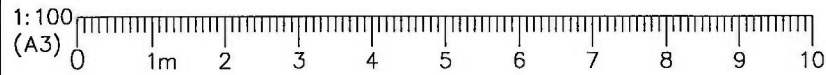

Handwritten signature and date: 27/07/19

DO NOT SCALE Use only written dimension. All dimension must be verified prior to works being put into hand and any discrepancies reported to the originator.				General Notes		THE BEDFORD ESTATES		Project	
Health and Safety Information								4 Bloomsbury Place London	
Asbestos Survey								Title	
Structural Check/Lifting & Handling								Third Floor Lease Plan	
Site Survey								Drawing No	
Access and Egress/Site Compound				REV		29a Montague Street, London WC1B 5BL		BB083 - 05	
Hazards Identified				Details of Revision		Tel: +44(0)20 7636 2885		Scale	
				Date		Fax: +44(0)20 7255 1729		As Shown	
				Sign				A3	
								Status	
								DRAFT	

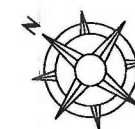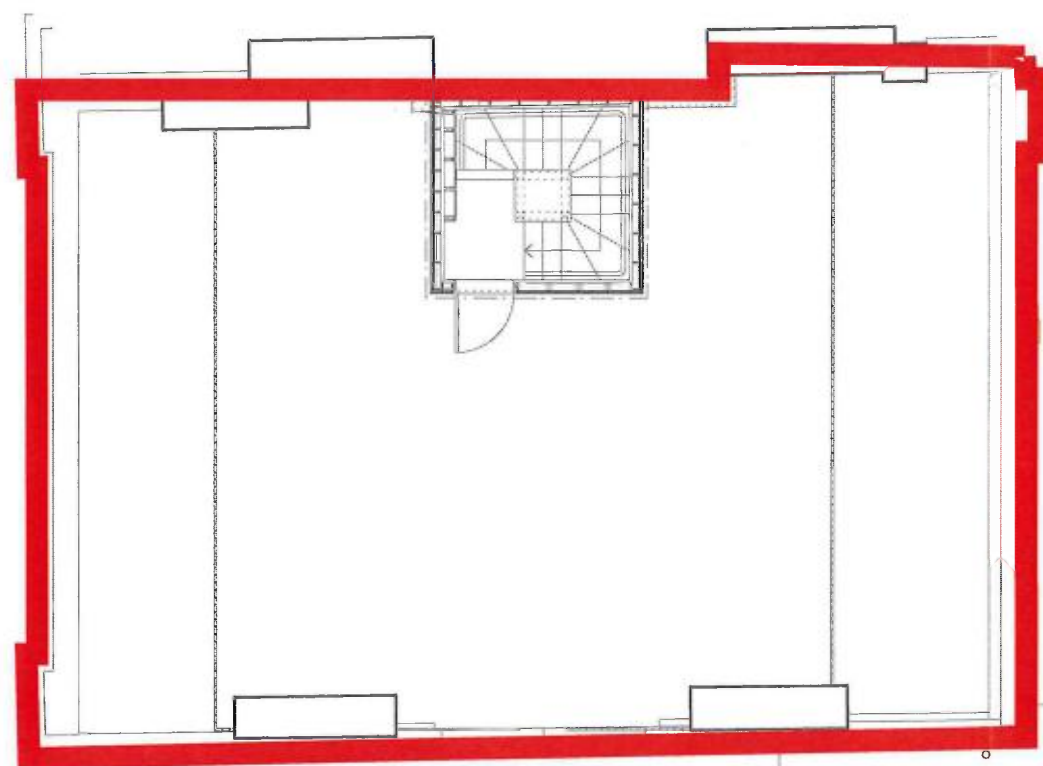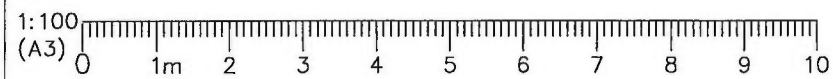

Handwritten signature

DO NOT SCALE			
Use only written dimension. All dimension must be verified prior to works being put into hand and any discrepancies reported to the originator.			
Health and Safety Information			
	Details	Sign	Date
Asbestos Survey			
Structural Check/Lifting & Handling			
Site Survey			
Access and Egress/Site Compound			
Hazards Identified			



General Notes



REV	Details of Revision	Date	Sign


THE BEDFORD ESTATES

29a Montague Street, London WC1B 5BL
Tel: +44(0)20 7636 2885
Fax: +44(0)20 7255 1729

Project			
4 Bloomsbury Place London			
Title			
Roof Lease Plan			
Drawing No			
BB083 - 06			
Scale	Drawn	Checked	Co-ord chk
As Shown	SEM		
Drawing size	Date	Date	Date
A3	July'19		
Status			
DRAFT			