

JIMMY FAIRLY



NEAL STREET

Good for performance

Name, signature and date

Eve Bruaire 11/12/2020
11/12/2020

Mise à la suite. En ce lieu et en cette matière, nous nous réservons la fabrication.

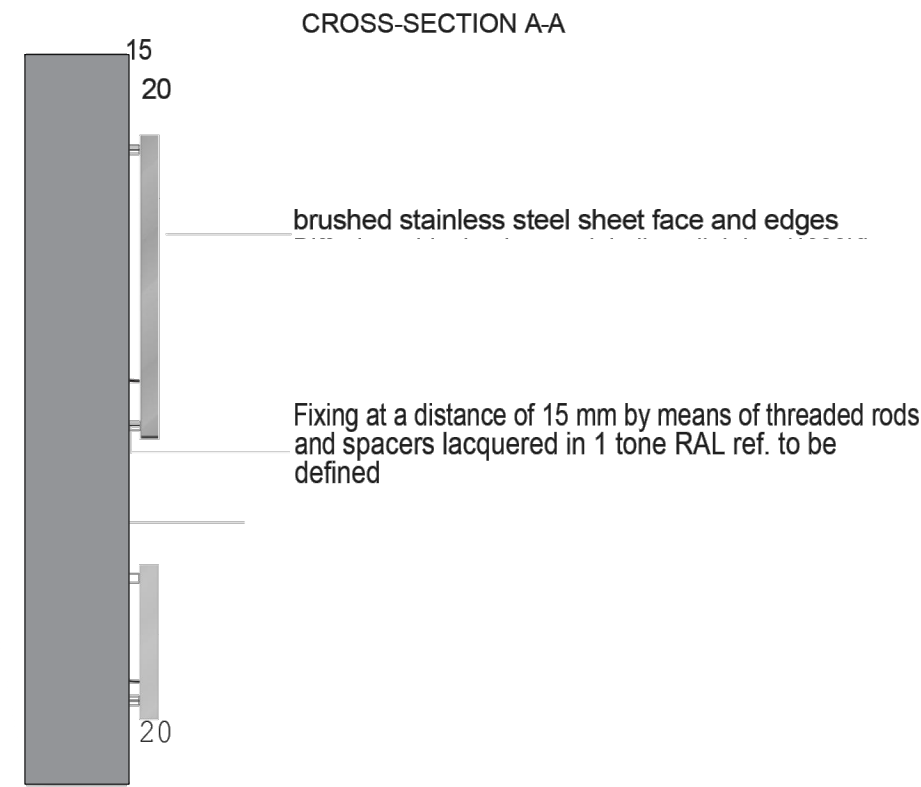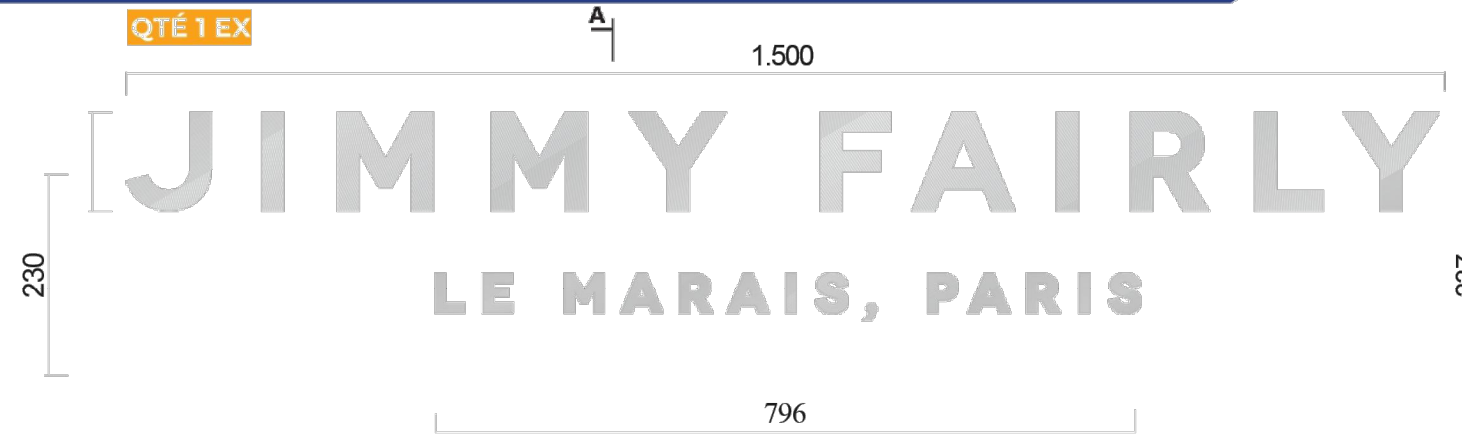

JIMMY FAIRLY

PROJECT

JF_UK_NEAL
STREET_REFURBISHMENT

SITUATION

24, neal street
WC2H 9QH LONDON

Beginning of construction

TBC with permission

End of construction

TBC with permission

Opening day

TBC with permission

Drawing project manager

Eve BRUAIRE
Work project manager JIMMY FAIRLY
23, rue du mail
75002 Paris
eve@jimmyfairly.com
+33 634321474

Construction project manager

Eve BRUAIRE
Work project manager JIMMY FAIRLY
23, rue du mail
75002 Paris
eve@jimmyfairly.com
+33 634321474

CREATION DATE

04/11/2024

UPDATE

04/02/2025

TITLE
PROPOSED SIGNAGE

SCALE

P30