

# JIMMY FAIRLY

## PROJECT

JF\_UK\_NEAL  
STREET\_REFURBISHMENT

## SITUATION

24, neal street  
WC2H 9QH LONDON

## Beginning of construction

TBC with permission

## End of construction

TBC with permission

## Opening day

TBC with permission

## Drawing project manager

Eve BRUAIRE  
Work project manager JIMMY FAIRLY  
23, rue du mail  
75002 Paris  
eve@jimmyfairly.com  
+33 634321474

## Construction project manager



Eve BRUAIRE  
Work project manager JIMMY FAIRLY  
23, rue du mail  
75002 Paris  
eve@jimmyfairly.com  
+33 634321474

## CREATION DATE

04/11/2024

## UPDATE

04/02/2025

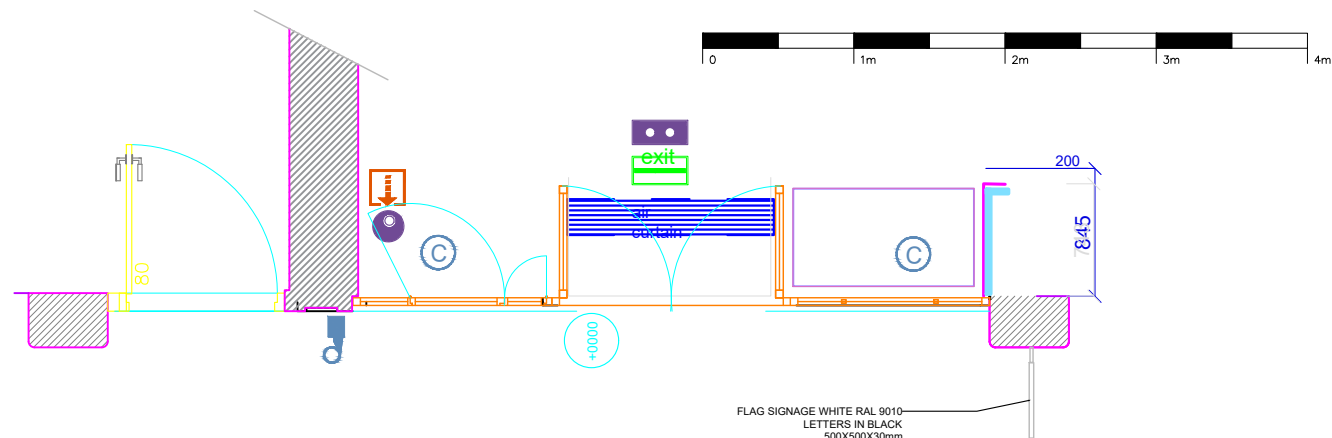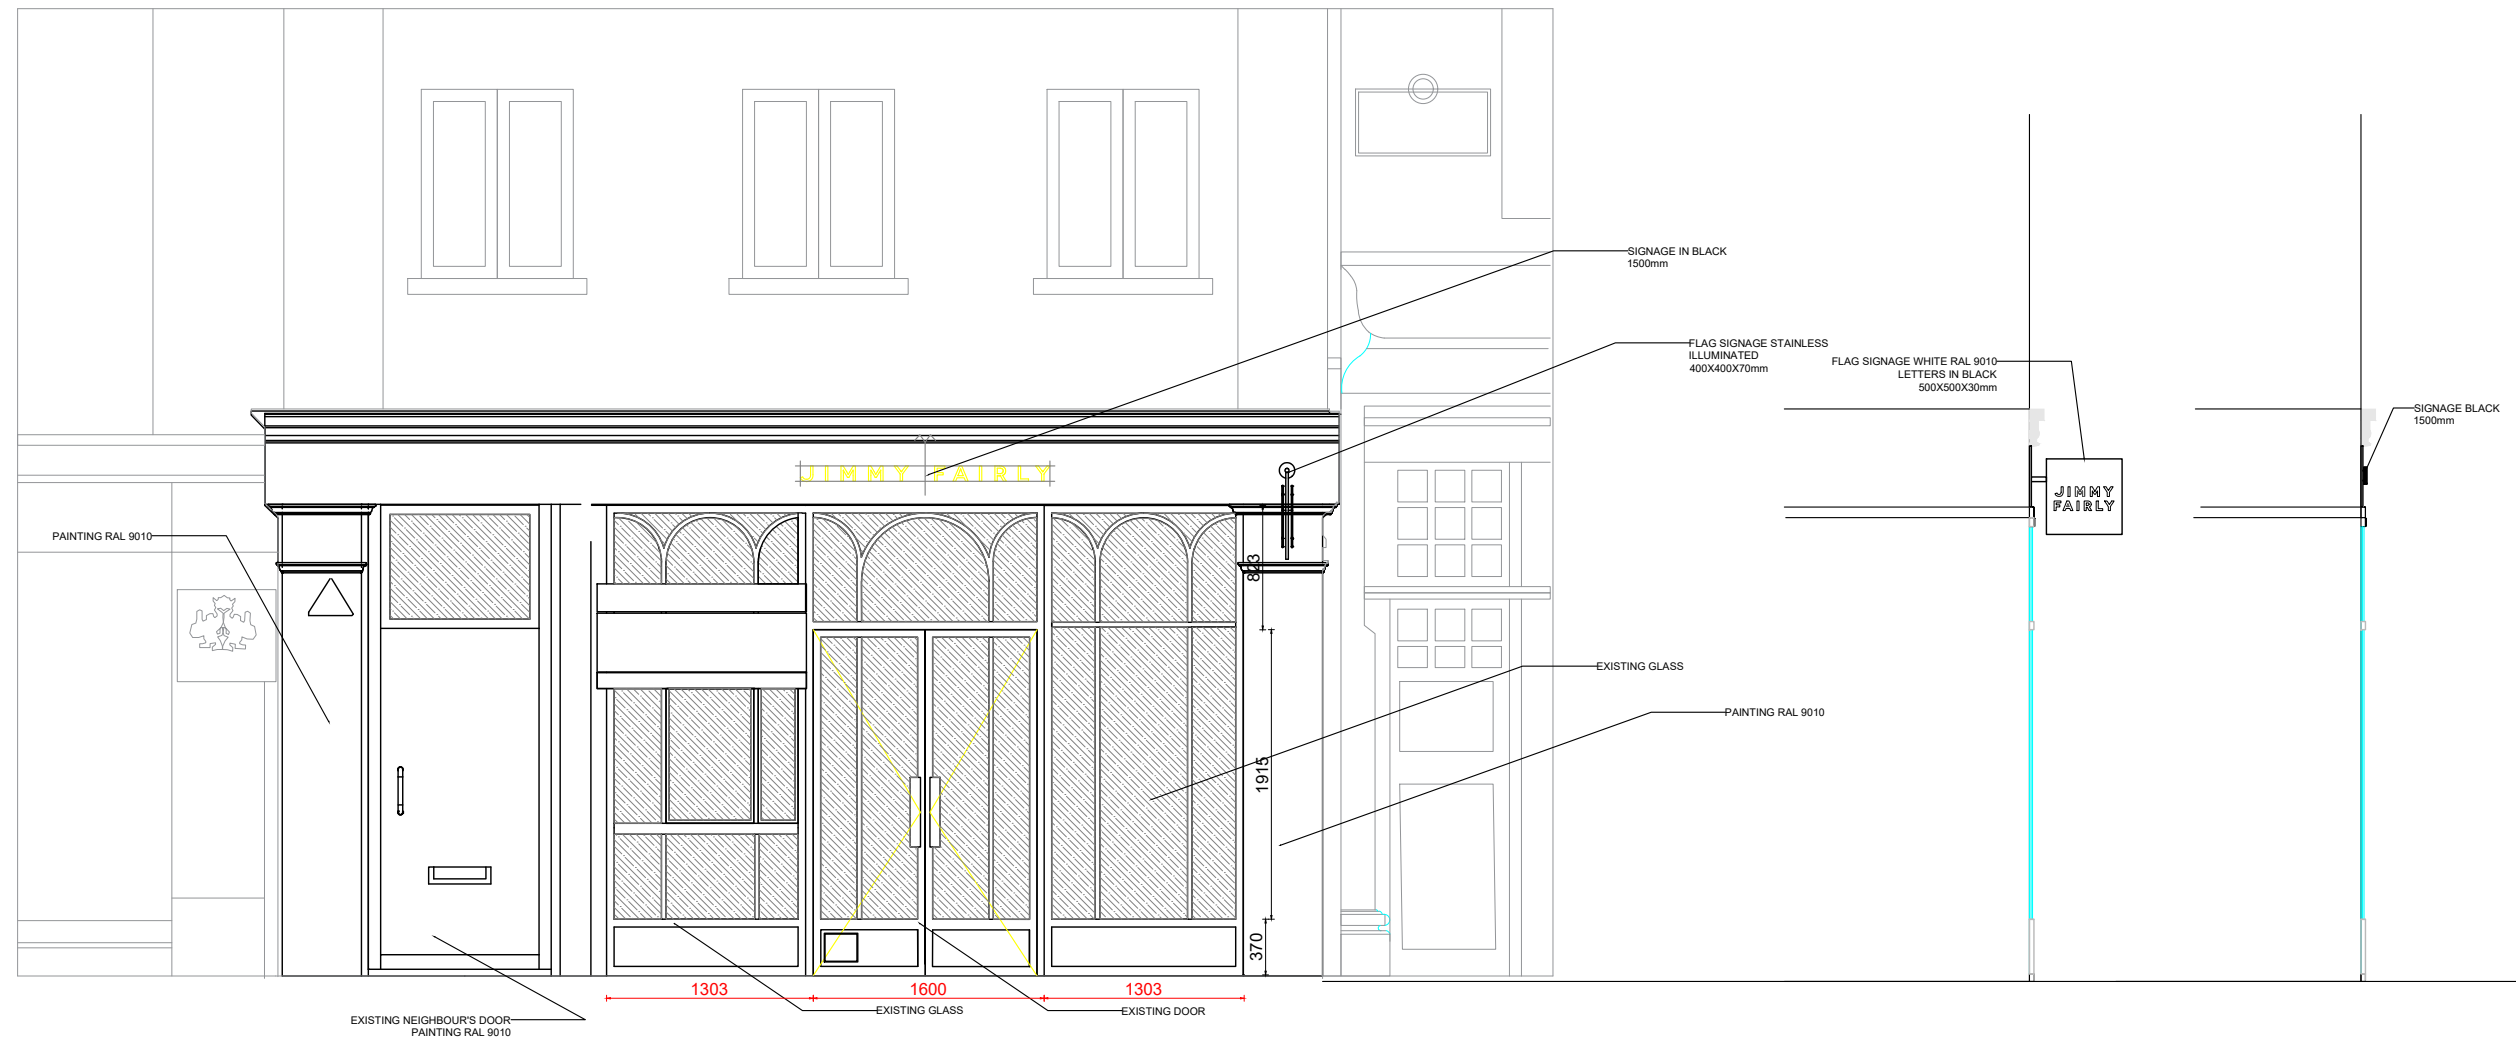

TITLE  
**EXISTING SHOPFRONT  
ELEVATION**

SCALE

1/50

P27