

Notes.

Do not scale from this drawing.

Verify all dimensions on site.

Demolition to be approved by a Structural Engineer prior to commencement.


For purpose as per the status of the drawing only - not for Construction.

Re-routing of existing and running of new pipe work and drainage to be to contractor's design.

All works to be in accordance with current Building Regulations and Structural Engineer's information.

Copyright © Studio Werc Limited trading as 'Studio Werc Architects'.

Studio Werc Limited is a company registered in England and Wales. Registered number: 10626410

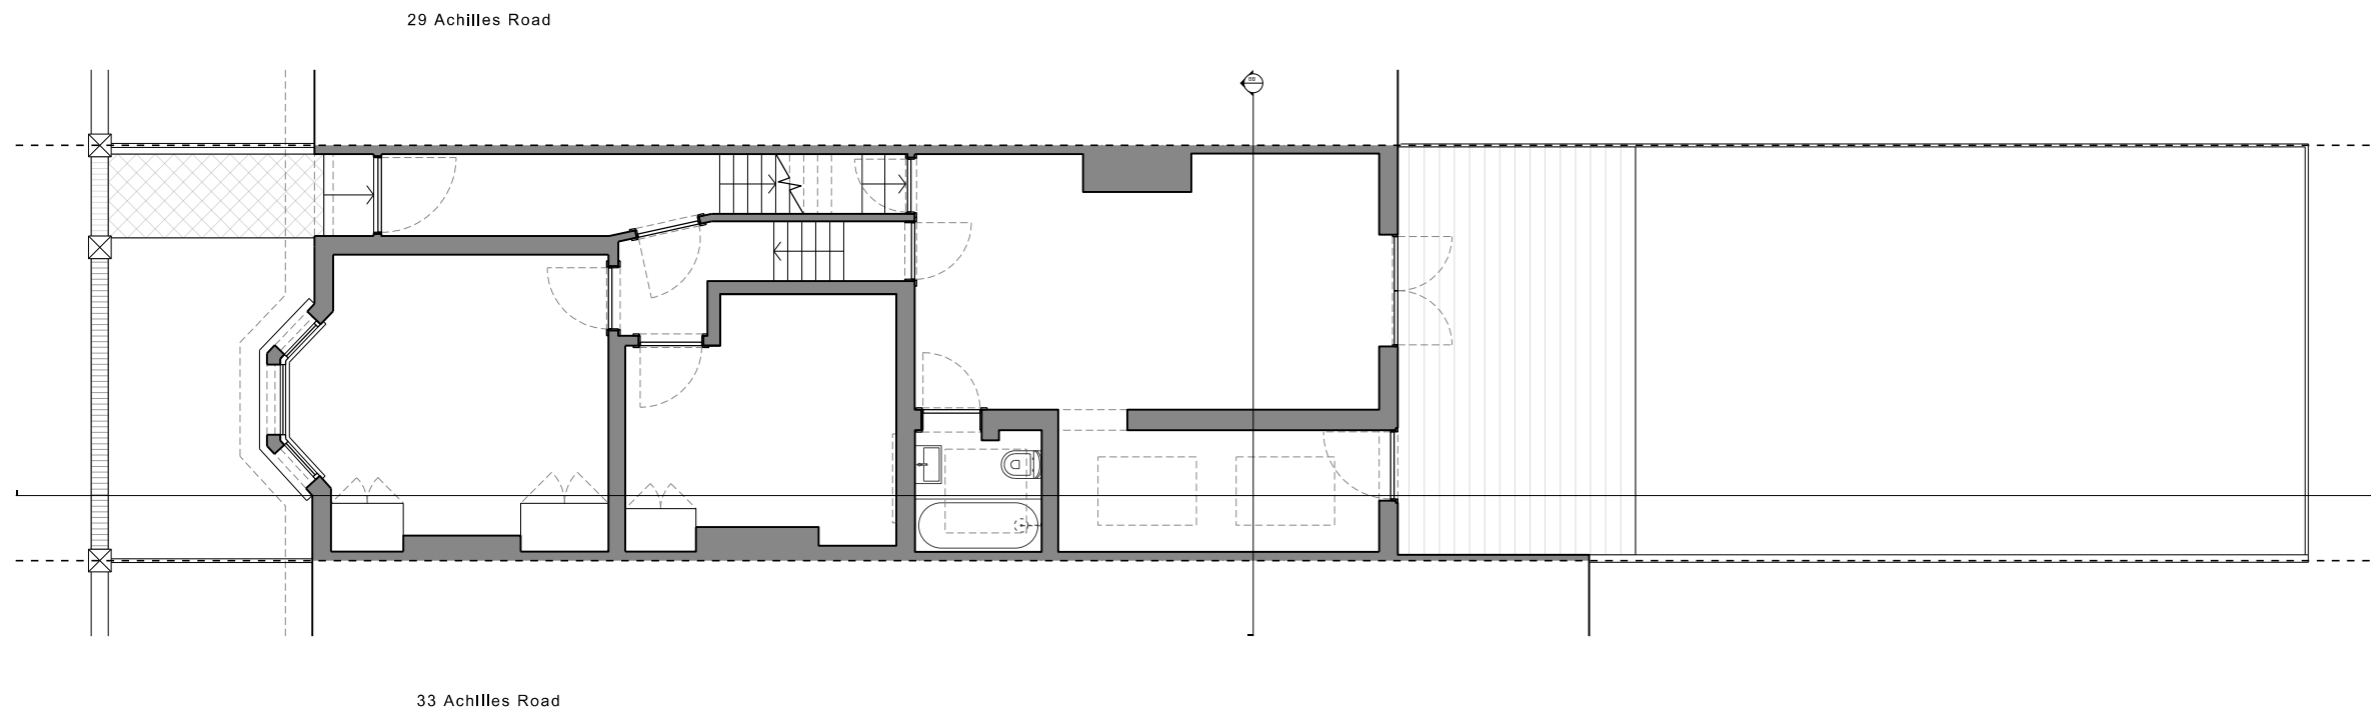


W Studio Werc Architects
studiowerc.com
info@studiowerc.com

Project. 31 Achilles Road, London, NW6 1DZ

Title. Ground Floor Plan

Number. 24022_E1_10

Status. Existing Scale. 1:100

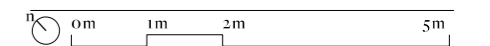

Notes.

Do not scale from this drawing.

Verify all dimensions on site.

Demolition to be approved by a Structural Engineer prior to commencement.


For purpose as per the status of the drawing only - not for Construction.

Re-routing of existing and running of new pipe work and drainage to be to contractor's design.

All works to be in accordance with current Building Regulations and Structural Engineer's information.

Copyright © Studio Werc Limited trading as 'Studio Werc Architects'.

Studio Werc Limited is a company registered in England and Wales. Registered number: 10626410

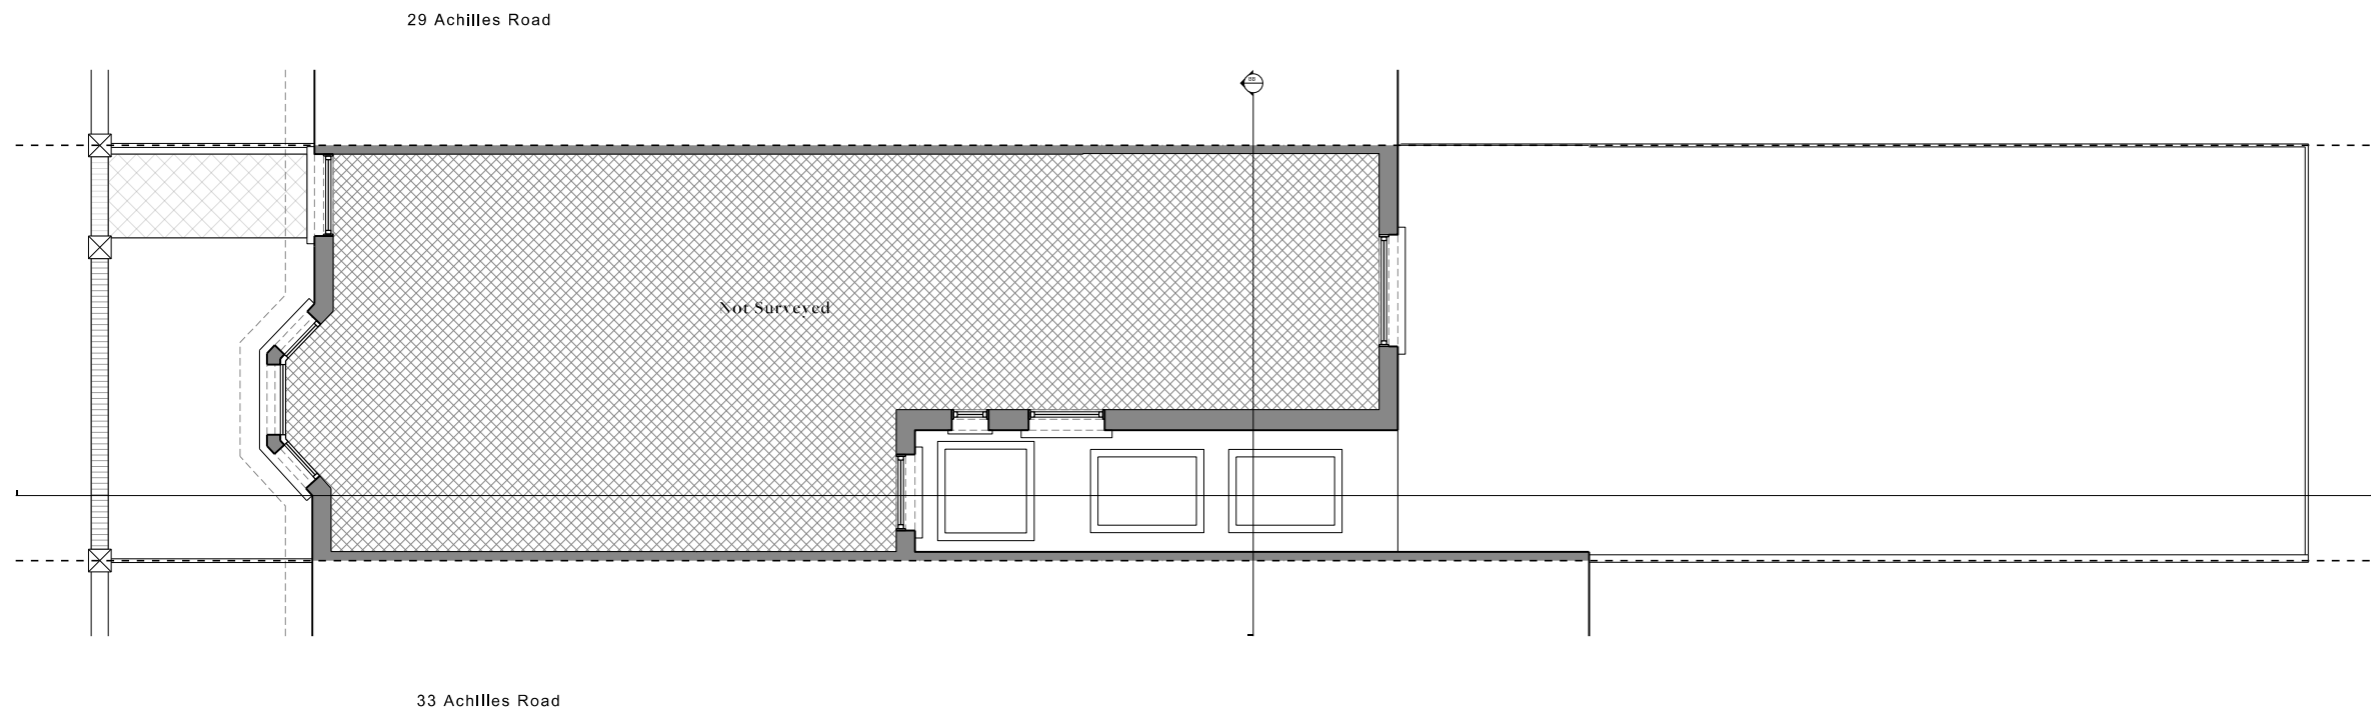


W Studio Werc Architects
studiowerc.com
info@studiowerc.com

Project. 31 Achilles Road, London, NW6 1DZ

Title. First Floor Plan

Number. 24022_E1_11

Status. Existing Scale. 1:100

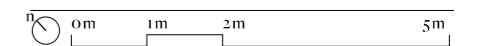

Notes.

Do not scale from this drawing.

Verify all dimensions on site.

Demolition to be approved by a Structural Engineer prior to commencement.


For purpose as per the status of the drawing only - not for Construction.

Re-routing of existing and running of new pipe work and drainage to be to contractor's design.

All works to be in accordance with current Building Regulations and Structural Engineer's information.

Copyright © Studio Werc Limited trading as 'Studio Werc Architects'.

Studio Werc Limited is a company registered in England and Wales. Registered number: 10626410

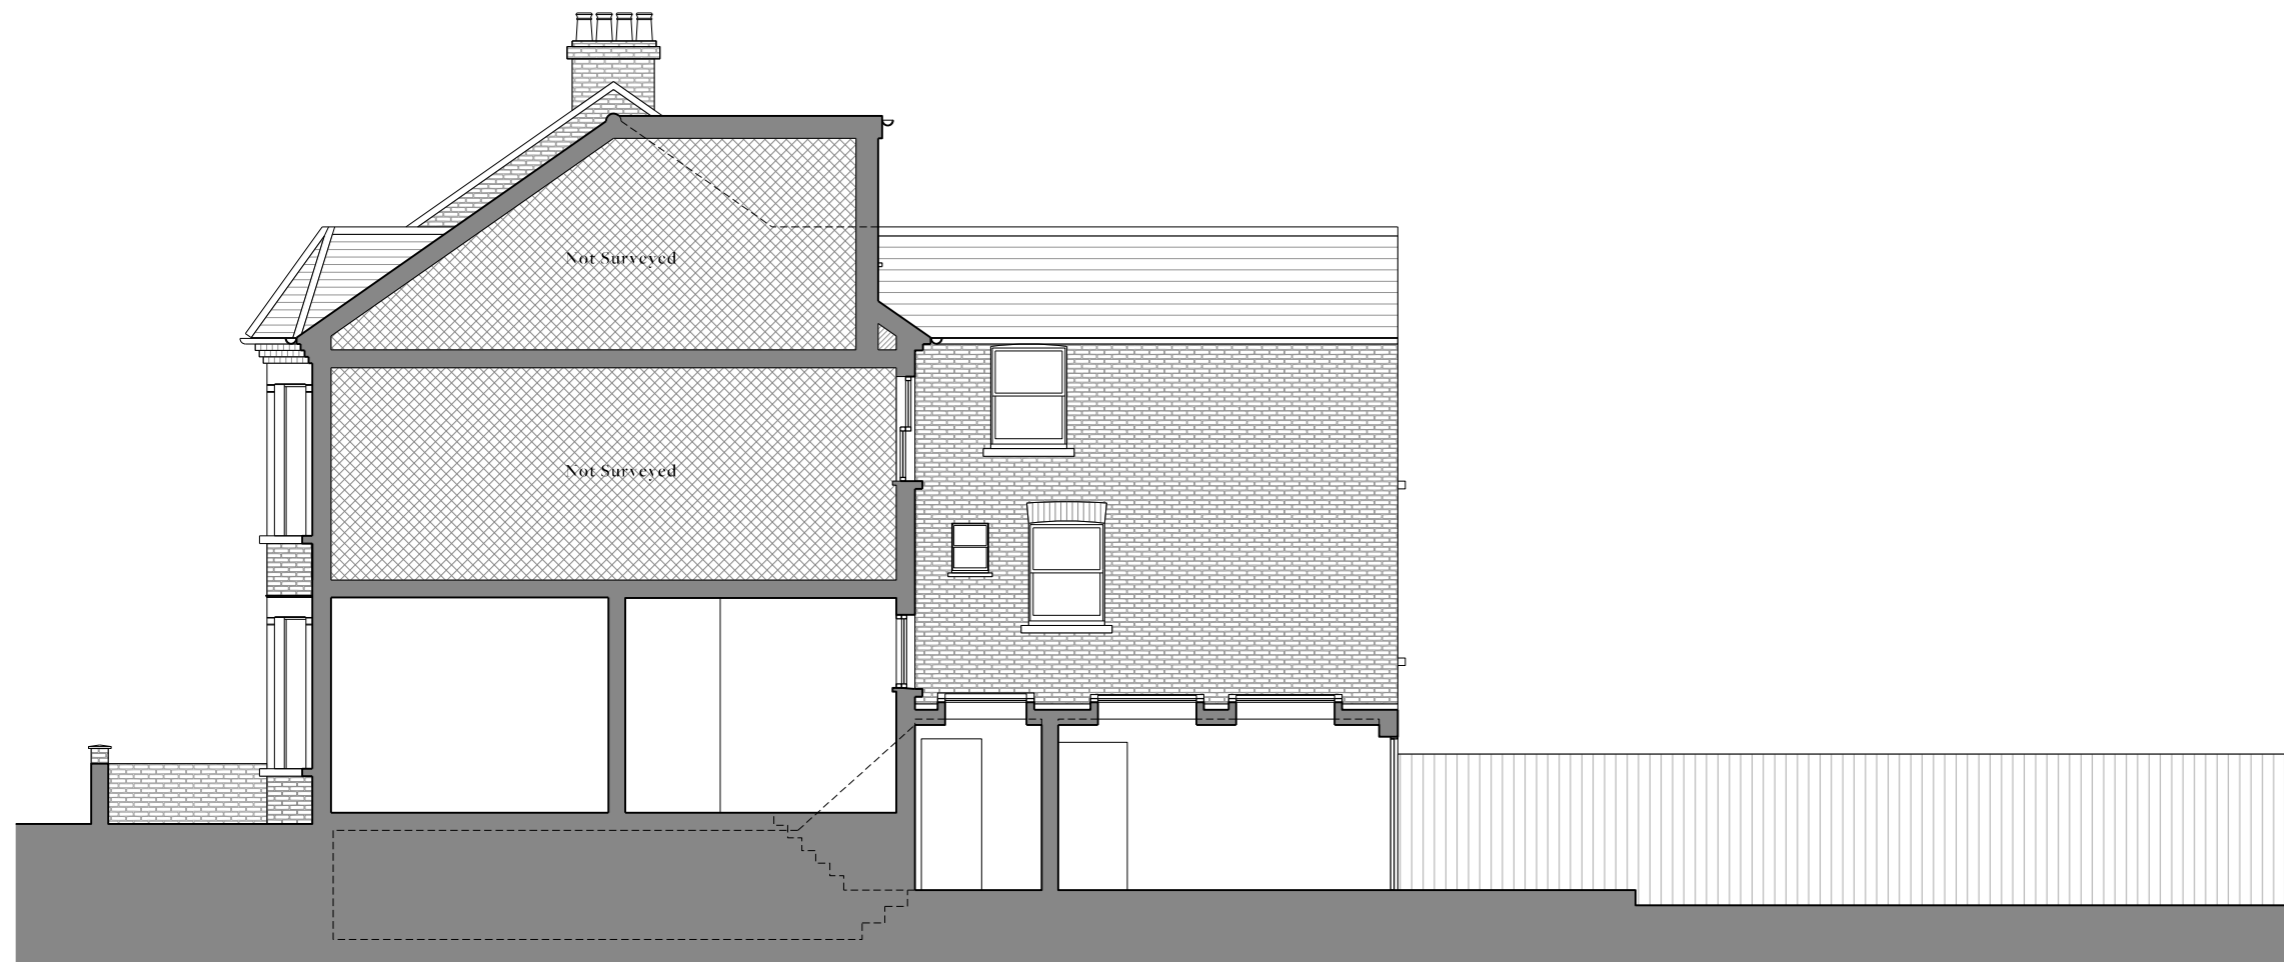

W Studio Werc Architects
studiowerc.com
info@studiowerc.com

Project. 31 Achilles Road, London, NW6 1DZ

Title. Section AA

Number. 24022_E1_20

Status. Existing Scale. 1:100

0m 1m 2m 5m

Notes.

Do not scale from this drawing.

Verify all dimensions on site.

Demolition to be approved by a Structural Engineer prior to commencement.


For purpose as per the status of the drawing only - not for Construction.

Re-routing of existing and running of new pipe work and drainage to be to contractor's design.

All works to be in accordance with current Building Regulations and Structural Engineer's information.

Copyright © Studio Werc Limited trading as 'Studio Werc Architects'.

Studio Werc Limited is a company registered in England and Wales. Registered number: 10626410

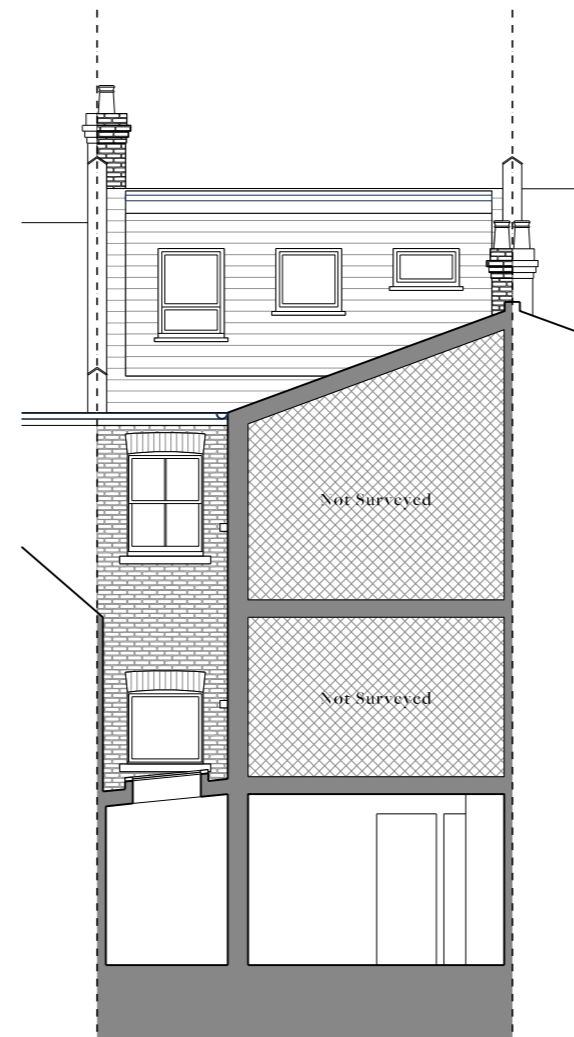

W Studio Werc Architects
studiowerc.com
info@studiowerc.com

Project. 31 Achilles Road, London, NW6 1DZ

Title. Section BB

Number. 24022_E1_21

Status. Existing Scale. 1:100

0m 1m 2m 5m

Notes.

Do not scale from this drawing.

Verify all dimensions on site.

Demolition to be approved by a Structural Engineer prior to commencement.


For purpose as per the status of the drawing only - not for Construction.

Re-routing of existing and running of new pipe work and drainage to be to contractor's design.

All works to be in accordance with current Building Regulations and Structural Engineer's information.

Copyright © Studio Werc Limited trading as 'Studio Werc Architects'.

Studio Werc Limited is a company registered in England and Wales. Registered number: 10626410

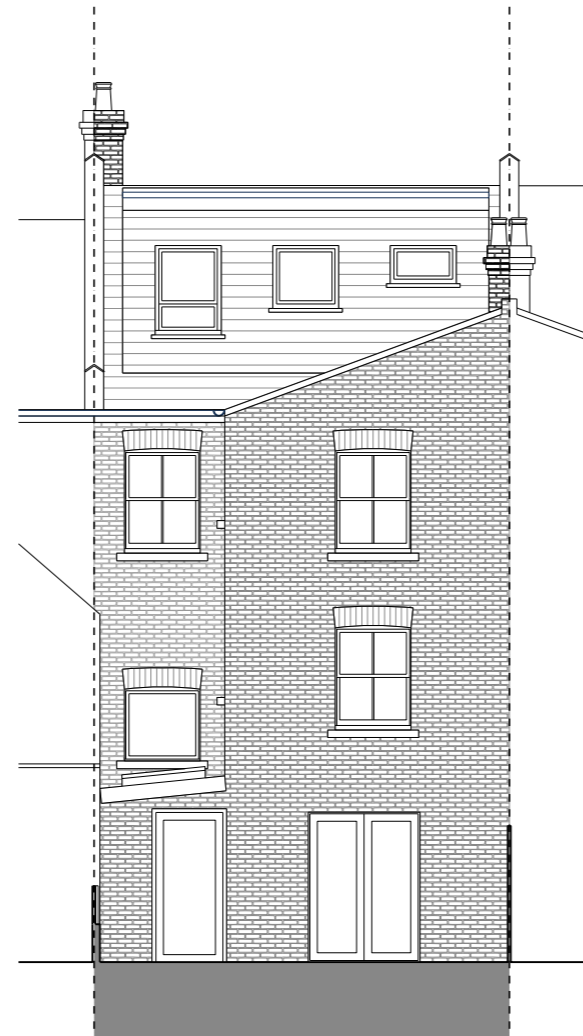

W Studio Werc Architects
studiowerc.com
info@studiowerc.com

Project. 31 Achilles Road, London, NW6 1DZ

Title. Rear Elevation

Number. 24022_E1_31

Status. Existing Scale. 1:100

0m 1m 2m 5m

Notes.

Do not scale from this drawing.

Verify all dimensions on site.

Demolition to be approved by a Structural Engineer prior to commencement.


For purpose as per the status of the drawing only - not for Construction.

Re-routing of existing and running of new pipe work and drainage to be to contractor's design.

All works to be in accordance with current Building Regulations and Structural Engineer's information.

Copyright © Studio Werc Limited trading as 'Studio Werc Architects'.

Studio Werc Limited is a company registered in England and Wales. Registered number: 10626410

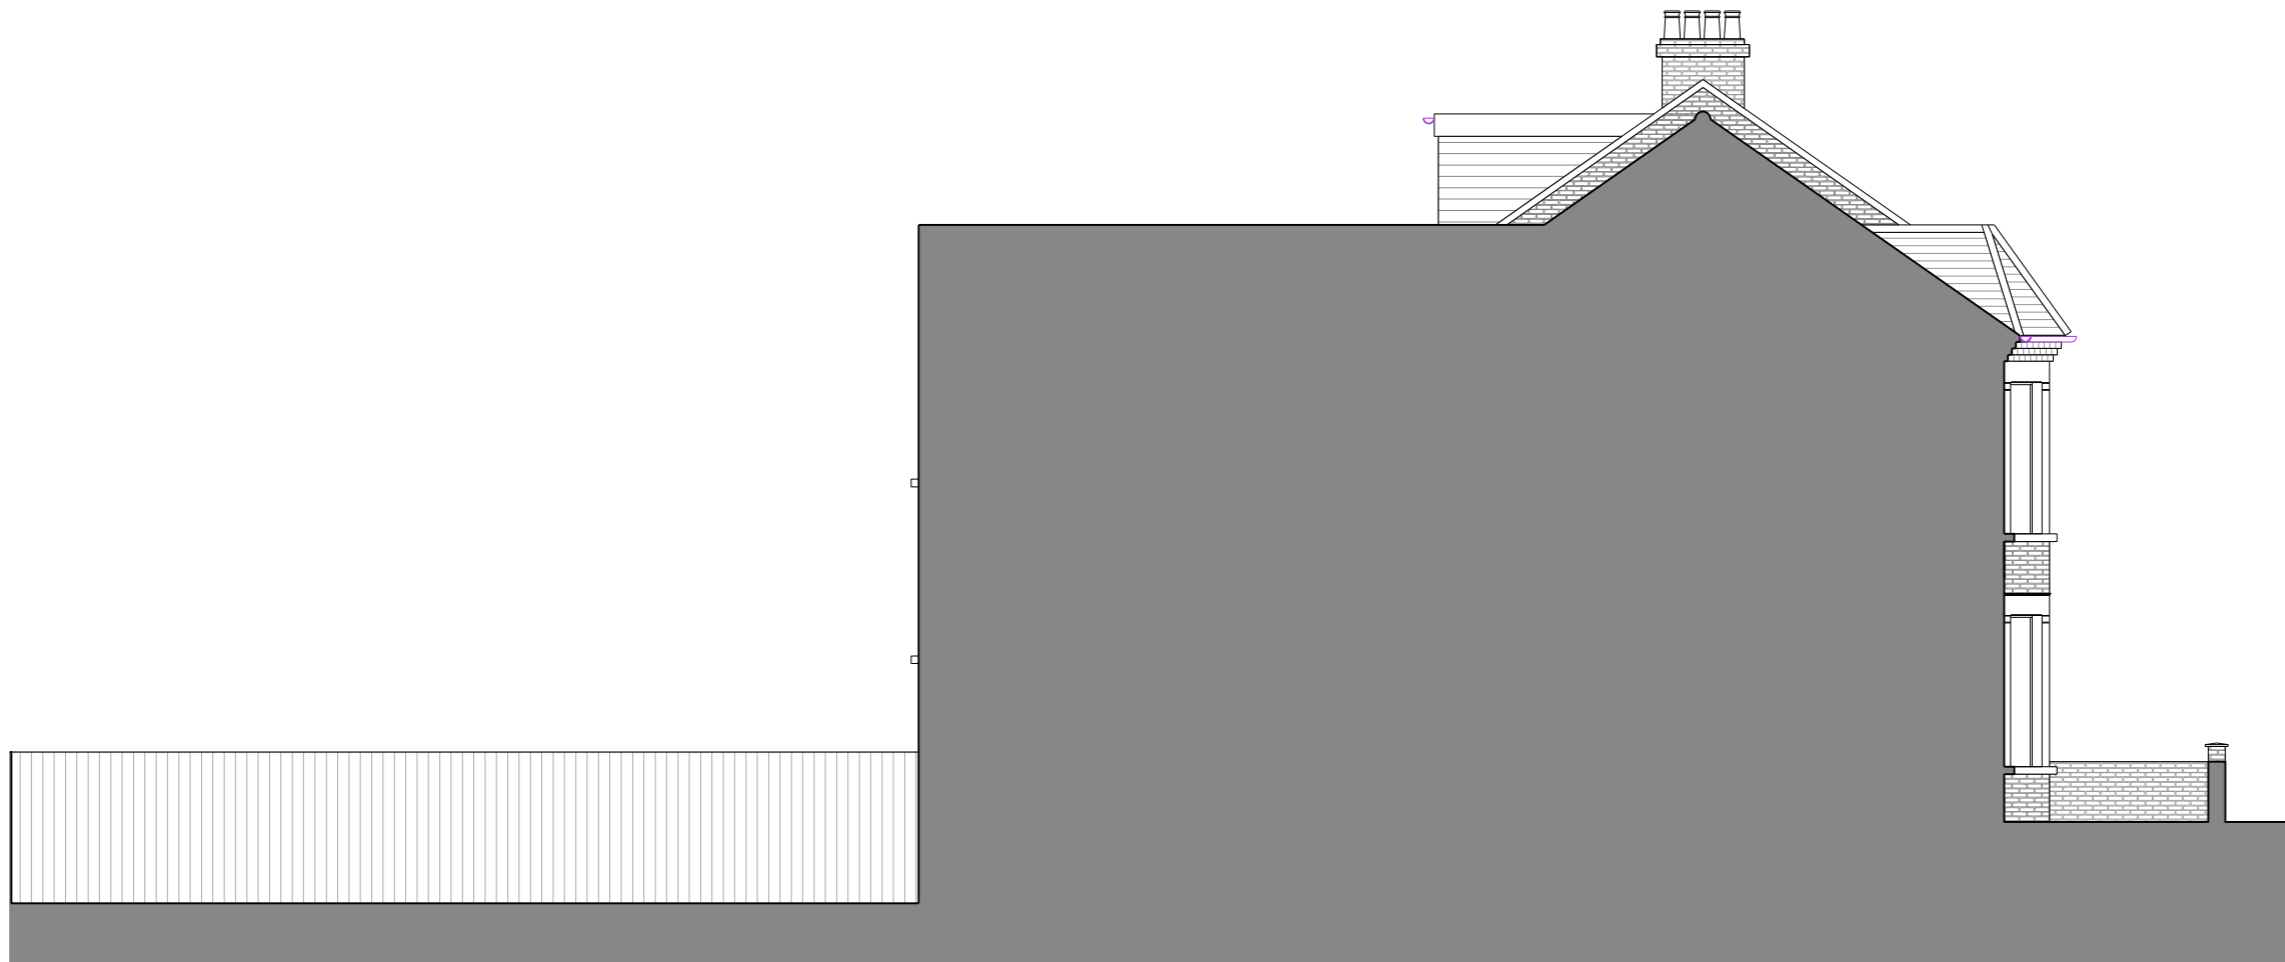

W Studio Werc Architects
studiowerc.com
info@studiowerc.com

Project. 31 Achilles Road, London, NW6 1DZ

Title. Side Elevation

Number. 24022_E1_33

Status. Existing Scale. 1:100

