


GENERAL NOTES.

this drawing is to be read in conjunction with all other consultants drawings and specifications. this drawing has been prepared from survey information provided by others. do not scale drawing, use figured dimensions only. this drawing and its contents have been produced for the client and is not intended for any other person or for any other purpose than the drawing status, any discrepancies found should be reported to the architect immediately. this drawing and design remains the copyright of exedra architects limited. all issues of CAD drawings are issued as drawings, any use of and models associated with the CAD drawings are at the users risk as the models are not issued as contractual entities.

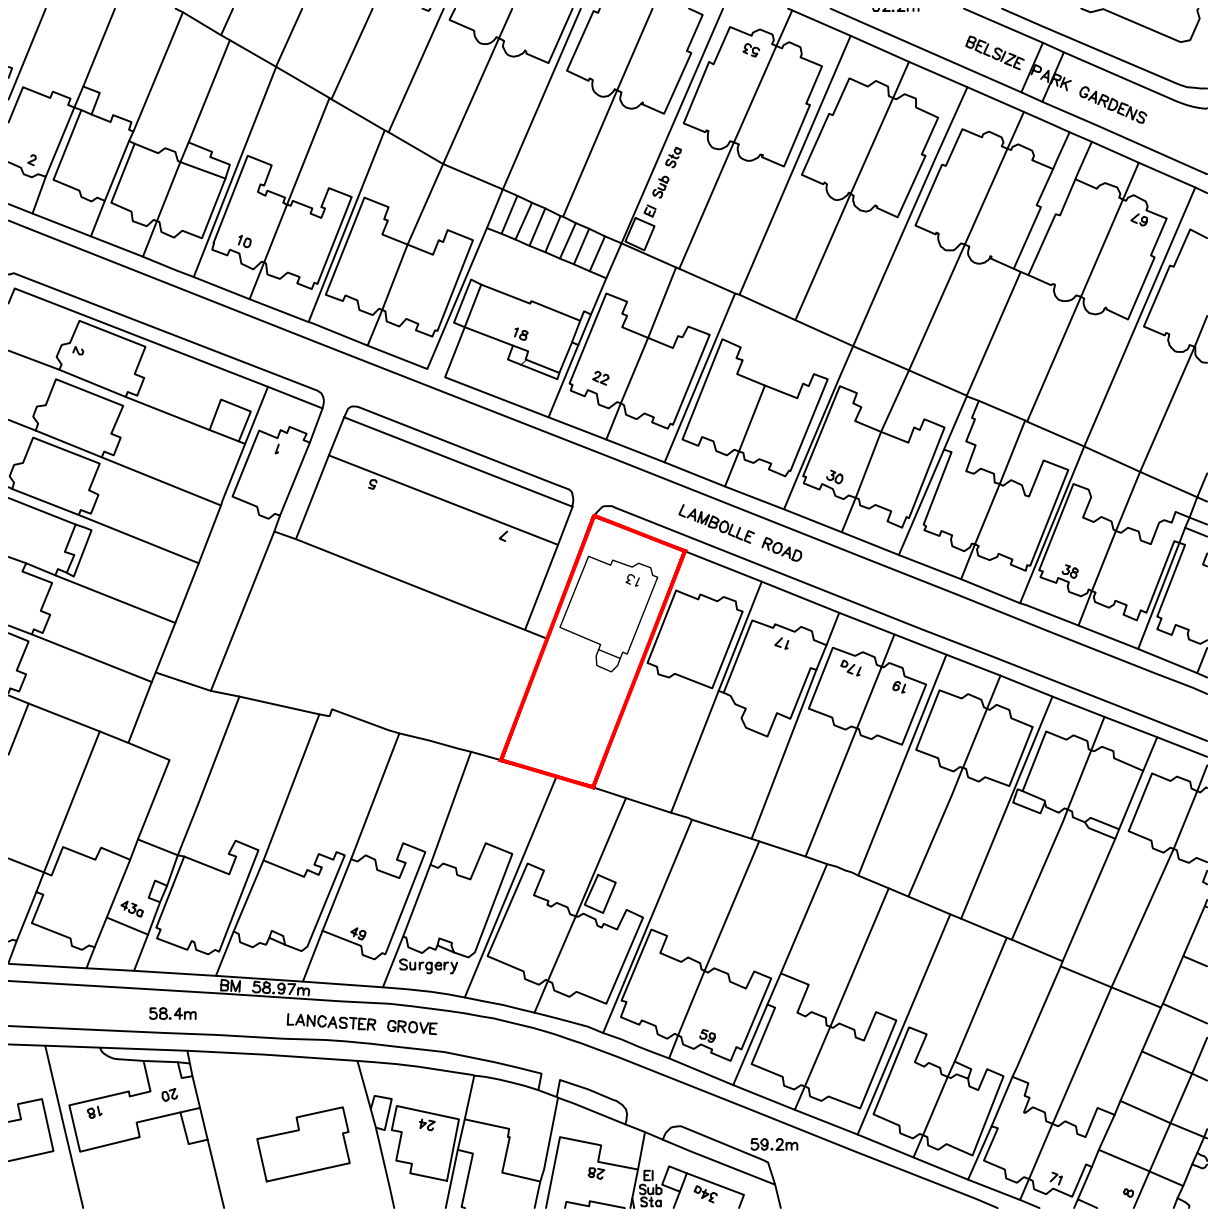

rev. date. description.

project number. drawing number. revision.

679 C001

client:
BALATRO LLP
project:
13 LAMBOLLE ROAD, NW3



drawing title:
PROPOSED GARDEN ROOM

scale: 1:1250 at: A4 date: FEB 2025

author: DD checked by:

drawing status:
PLANNING

SITE LOCATION PLAN 1:1250 @ A1

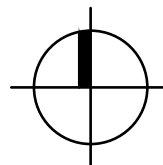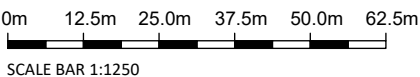

RIBA 

Chartered Practice
Rest Harrow, Halliford Road, Shepperton, Surrey, TW17 8RU
www.exedra-architects.co.uk