

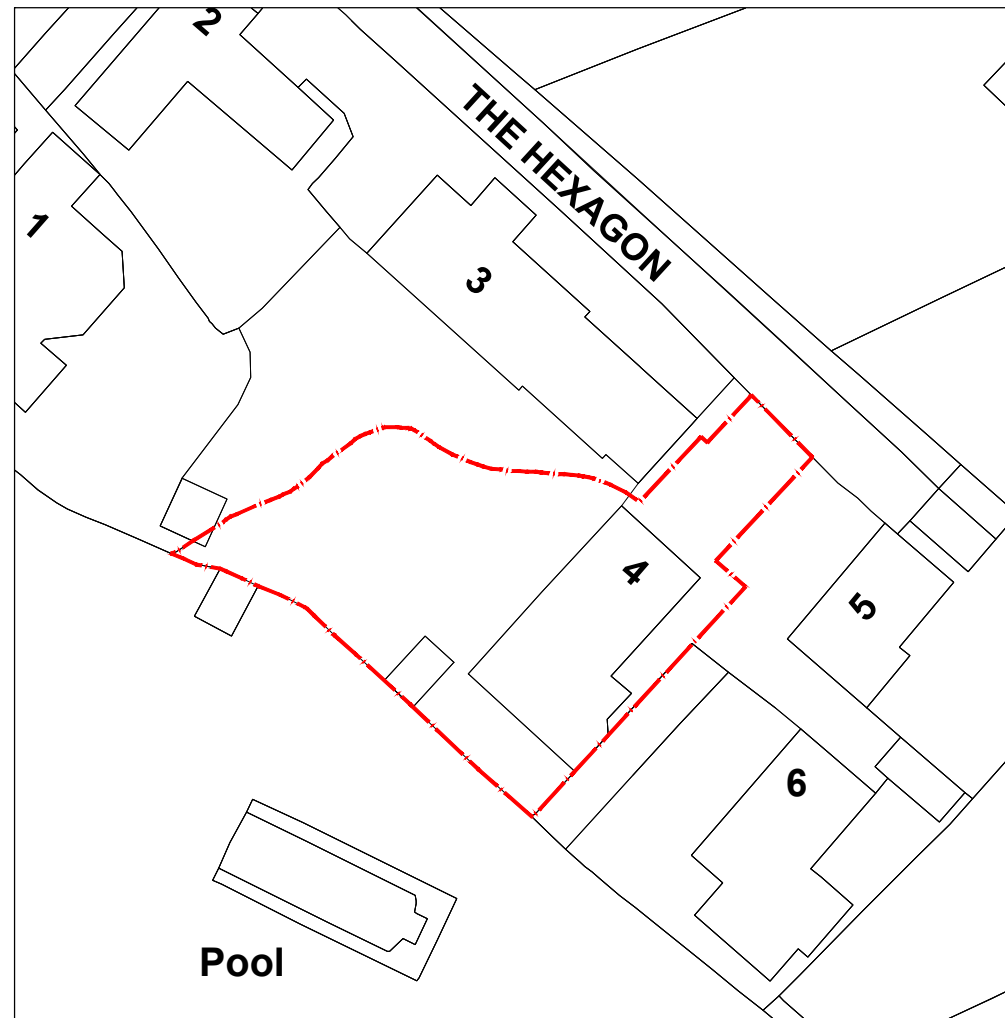
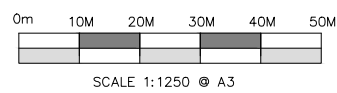


PROPOSED LOCATION PLAN
Scale 1:1250

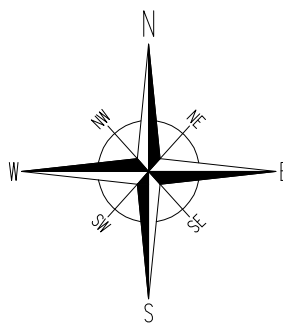

PROPOSED BLOCK PLAN
Scale 1:500

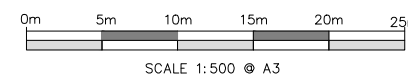

A	30.01.25	Issued for Planning	PG	LG
REV.	DATE	DESCRIPTION	CHK	APP
<p>Frampton-Martin Sage Design Limited Garden Studio, 29 Park Road, Radlett, Hertfordshire WD7 7EG T: 01923 351094</p>				
Client:				
Mr & Mrs Schuman				
Address:				
4 The Hexagon, Fitzroy Park, London N6 6HR				
Title:				
Proposed Outbuilding Location & Block Plan				
Drawing no:			Job Reference No:	
PD-001			J102/2281	
Rev:	Scale:	Ch'd:	Date:	
A	1:100 @ A3	LG	19.12.24	
Drn:	Date:	Apprv:	Date:	
PG	19.12.24	LG	19.12.24	