


2695 WINTER GARDEN GLAZING Winter Garden - Plan Winter Garden - Elevation A Winter Garden - Elevation B

1:25

1:25

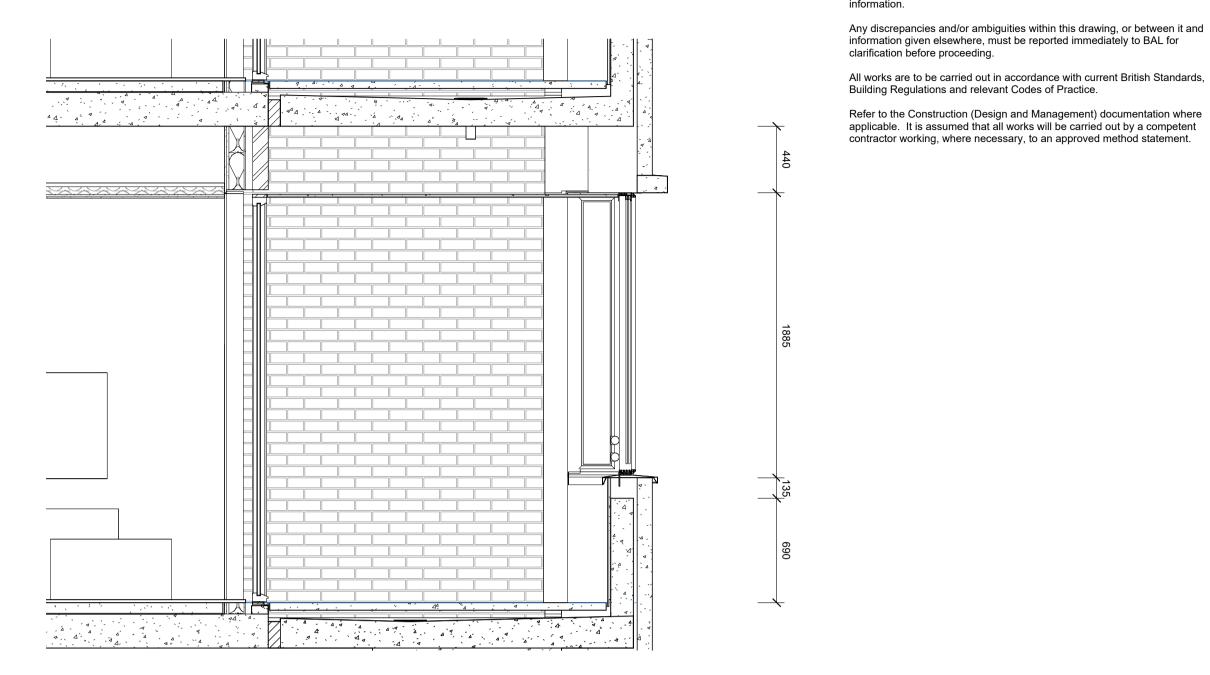


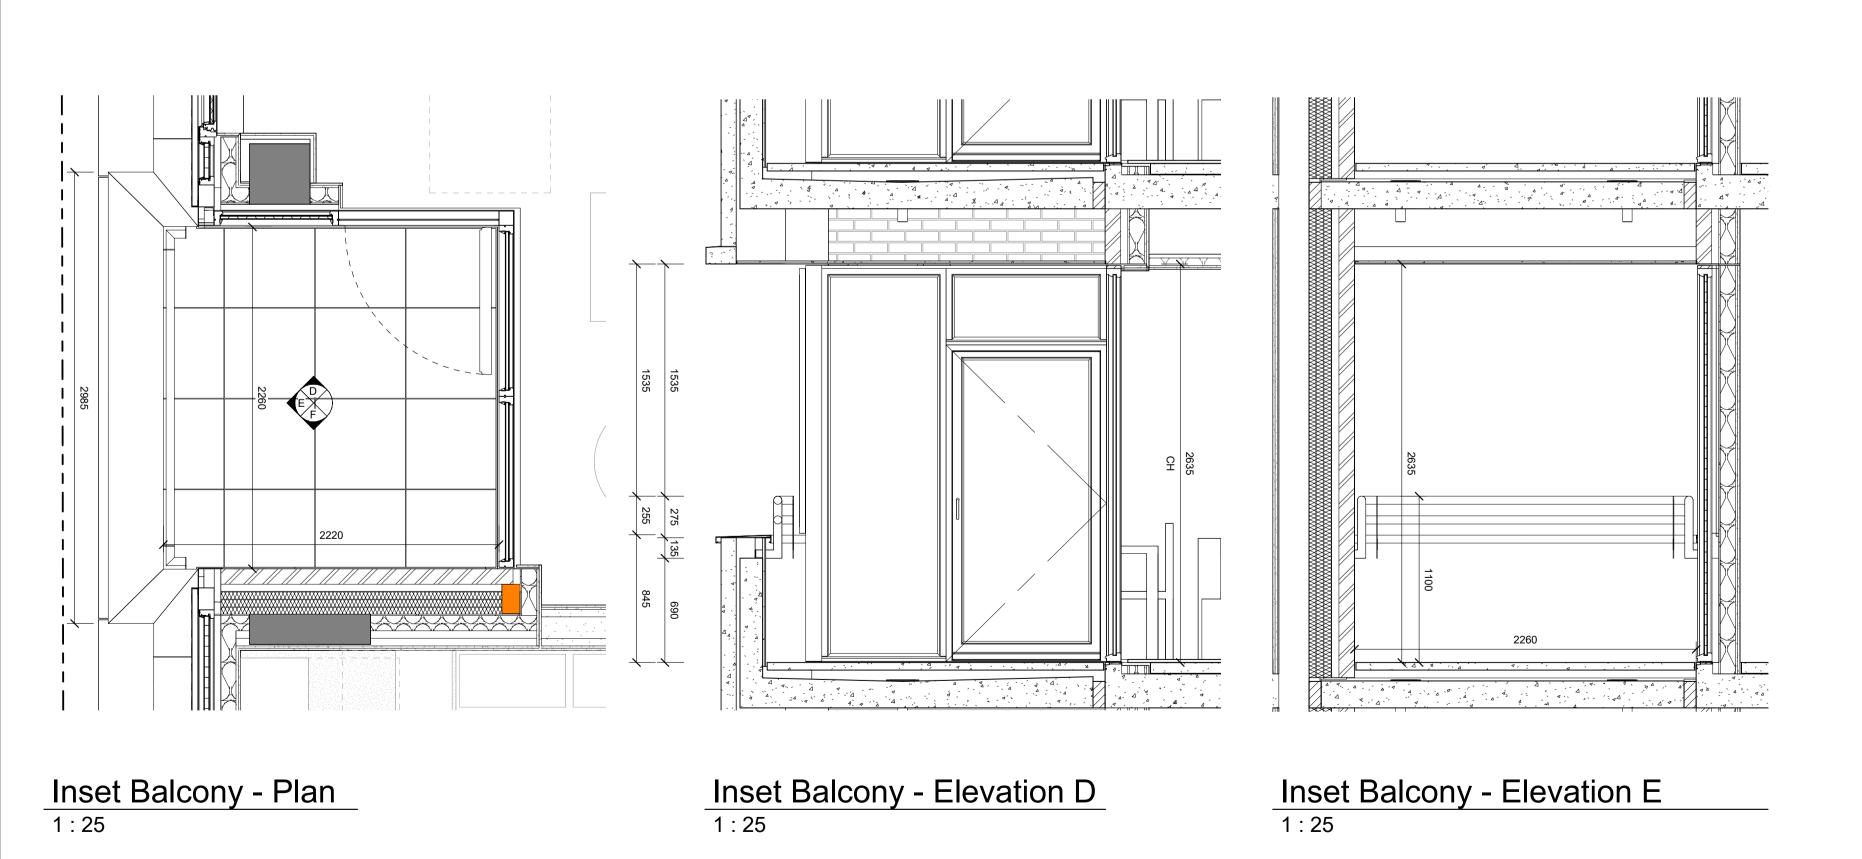

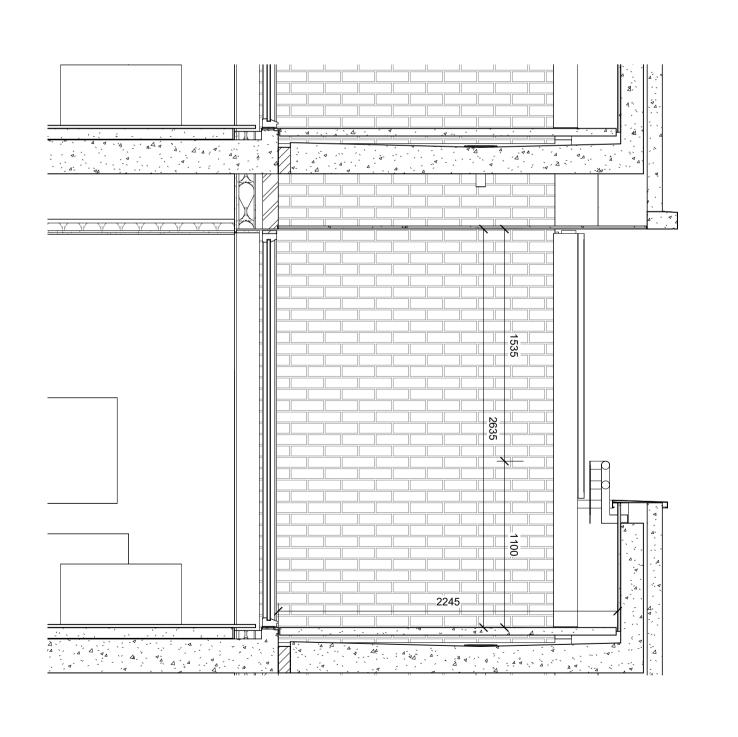

Inset Balcony - Elevation F 1:25

Winter Garden - Elevation C

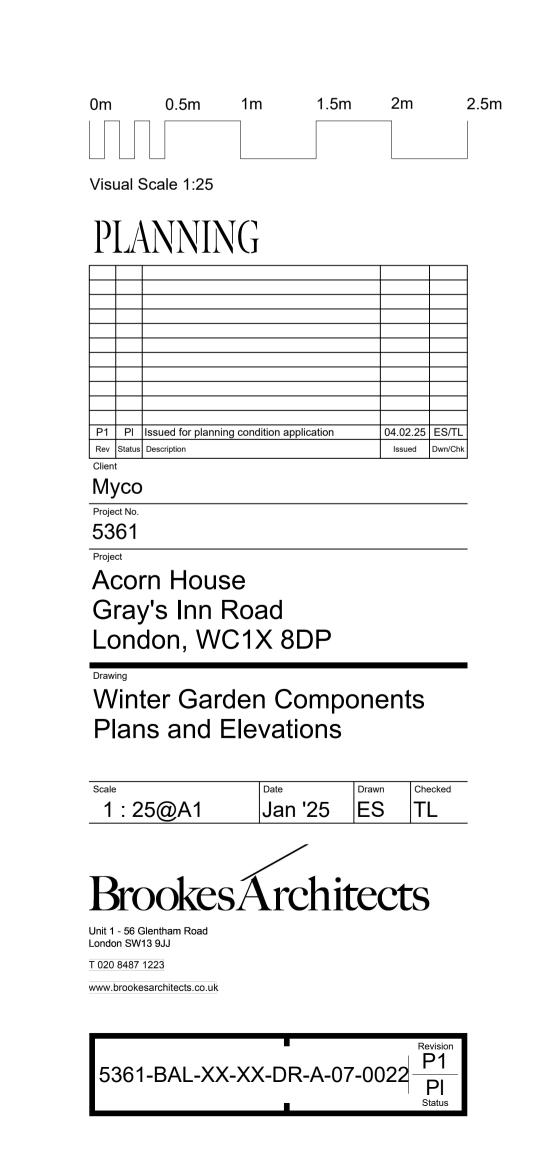

Do not scale from this drawing

This drawing has been prepared for the use of BAL 's client specifically for the site titled below. It may not be used, modified, reproduced or relied upon by

Do not scale from this drawing. All areas are approximate. All dimensions are to be verified on site prior to construction. Responsibility for the reproduction of this drawing lies with the recipient to check that all information has been replicated in full when compared with the original.

This drawing must be read in conjunction with all other relevant consultants '

© Brookes Architects Limited (BAL), all rights reserved.

clarification before proceeding.