



THIS DETAIL IS AN EXAMPLE OF A FREESTANDING STAGE USING AN OFF THE SHELF LITEDECK SYSTEM

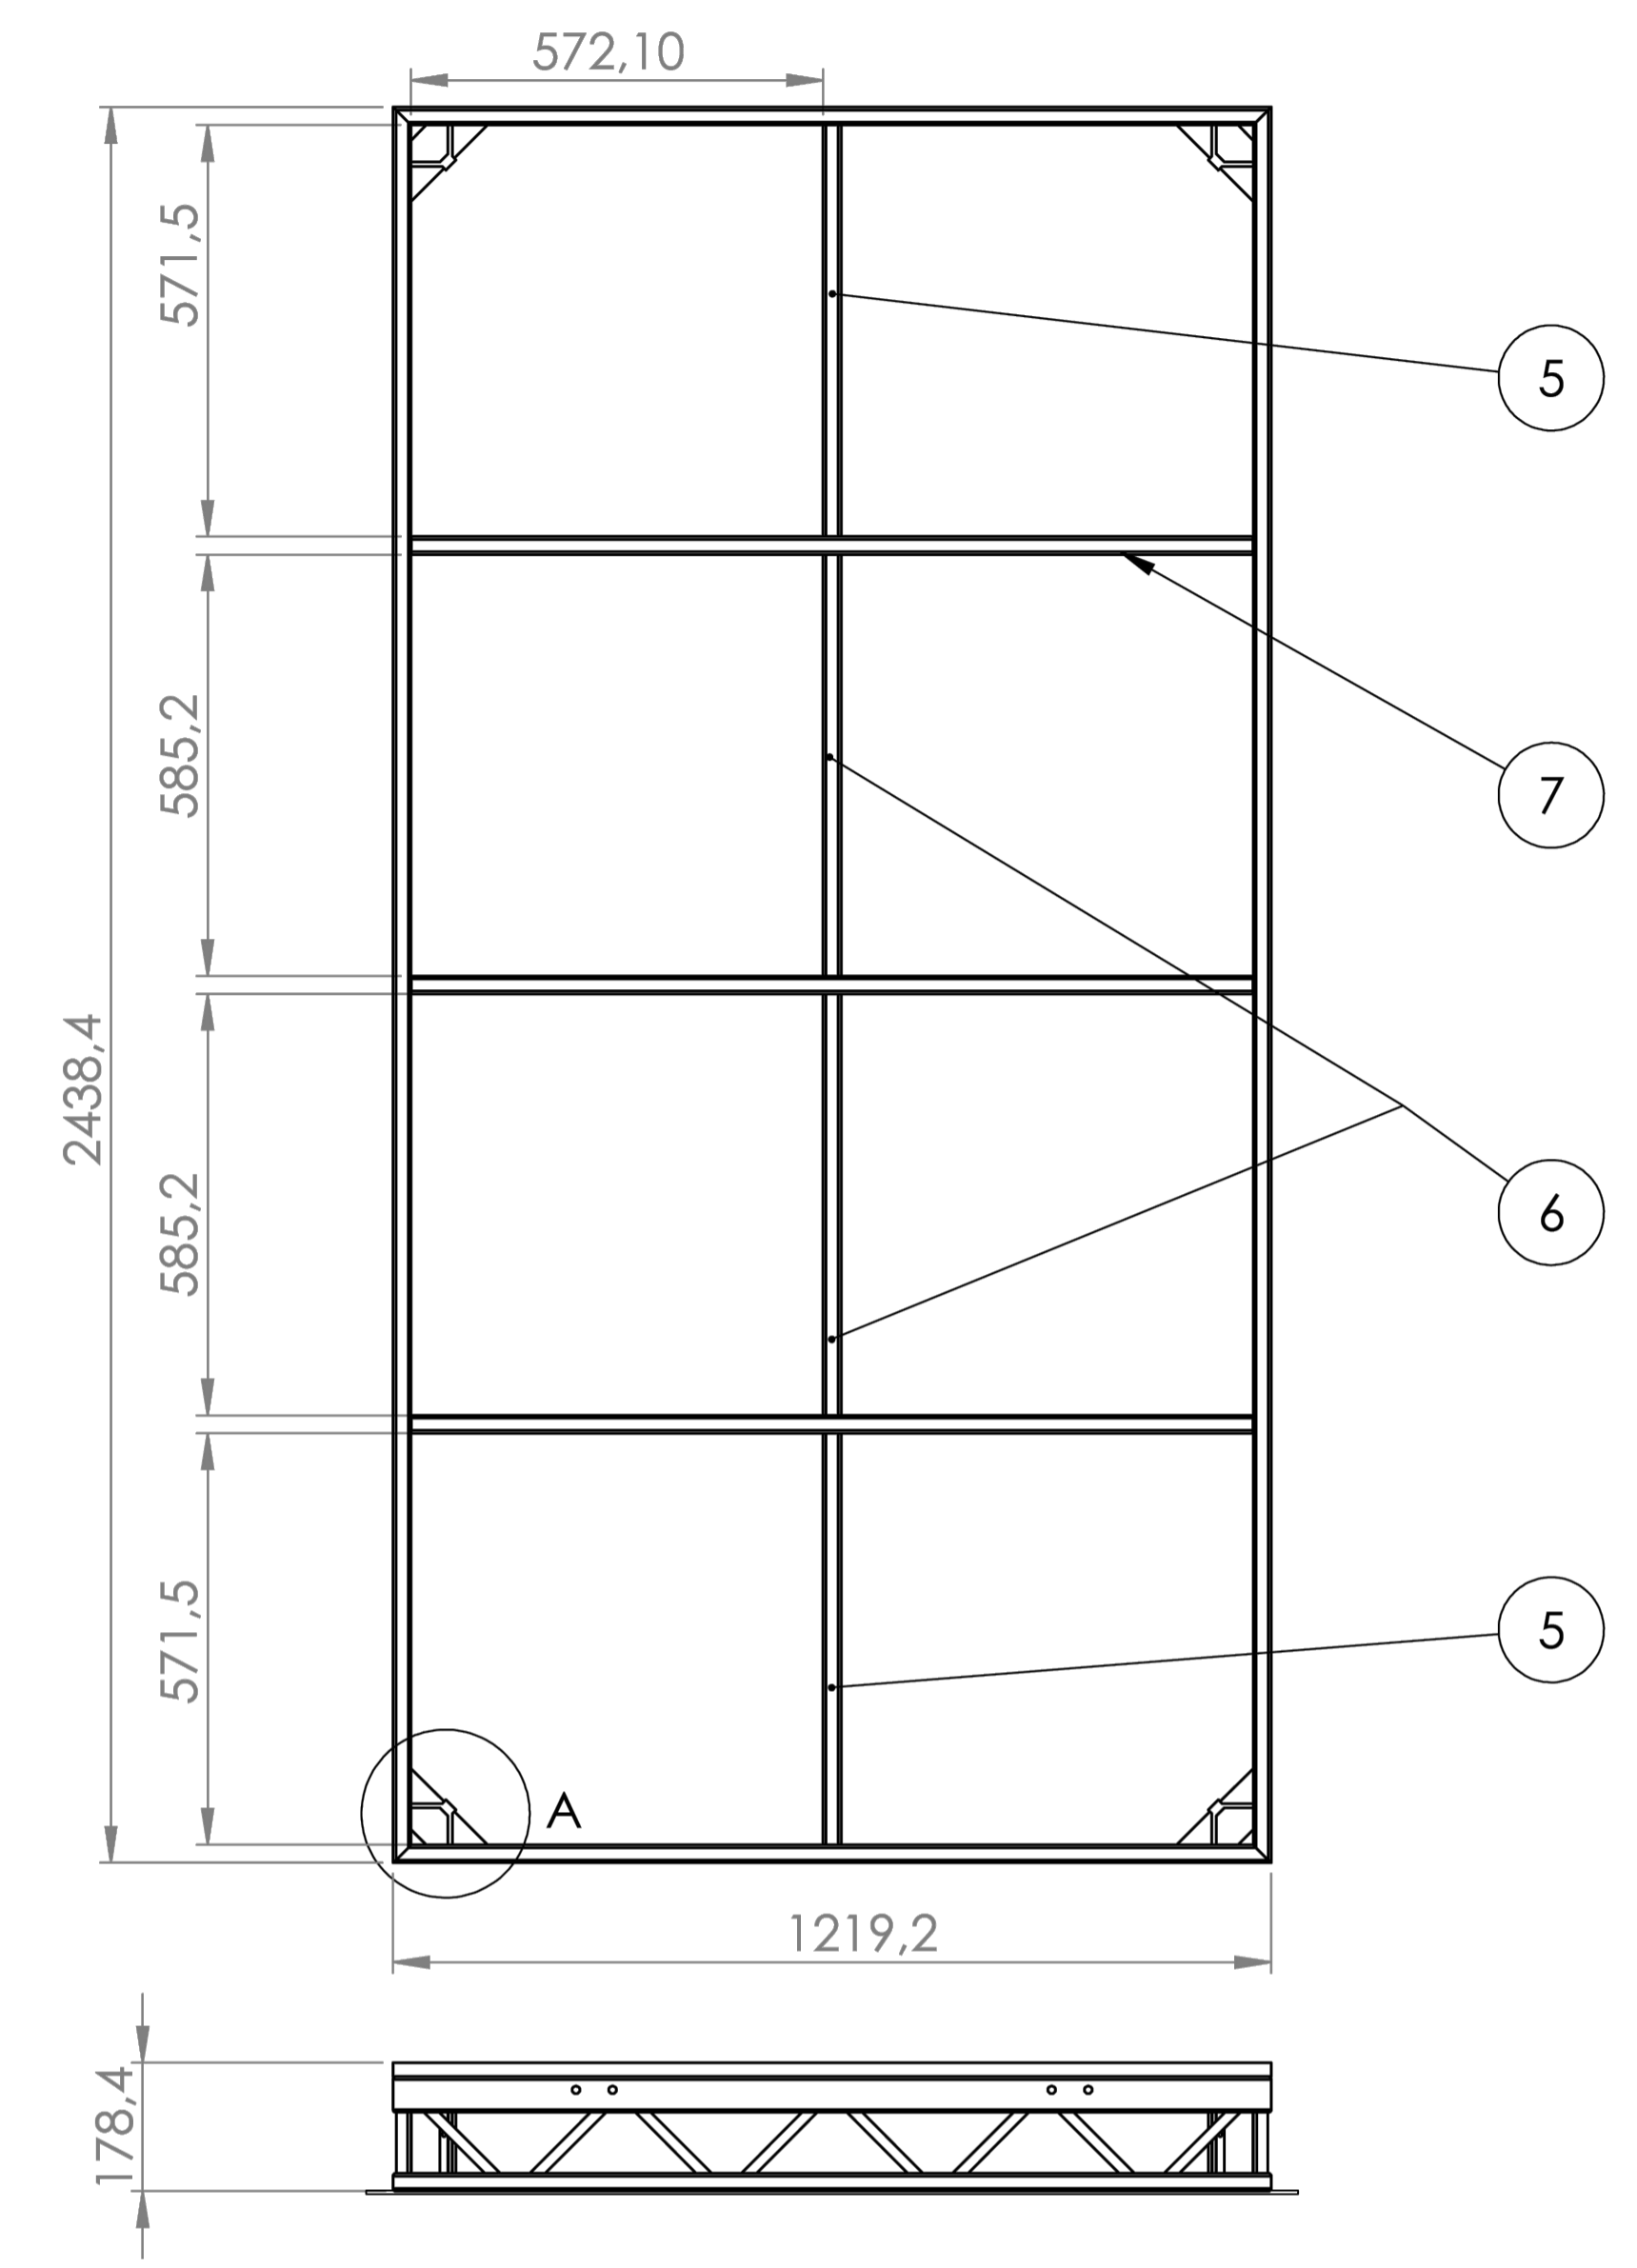


PROPOSED LITEDECK PLAN & ELEVATION
1:10@A1, 1:20@A3

The stages will sit on a rubber mat to protect the existing floorboards and prevent movement

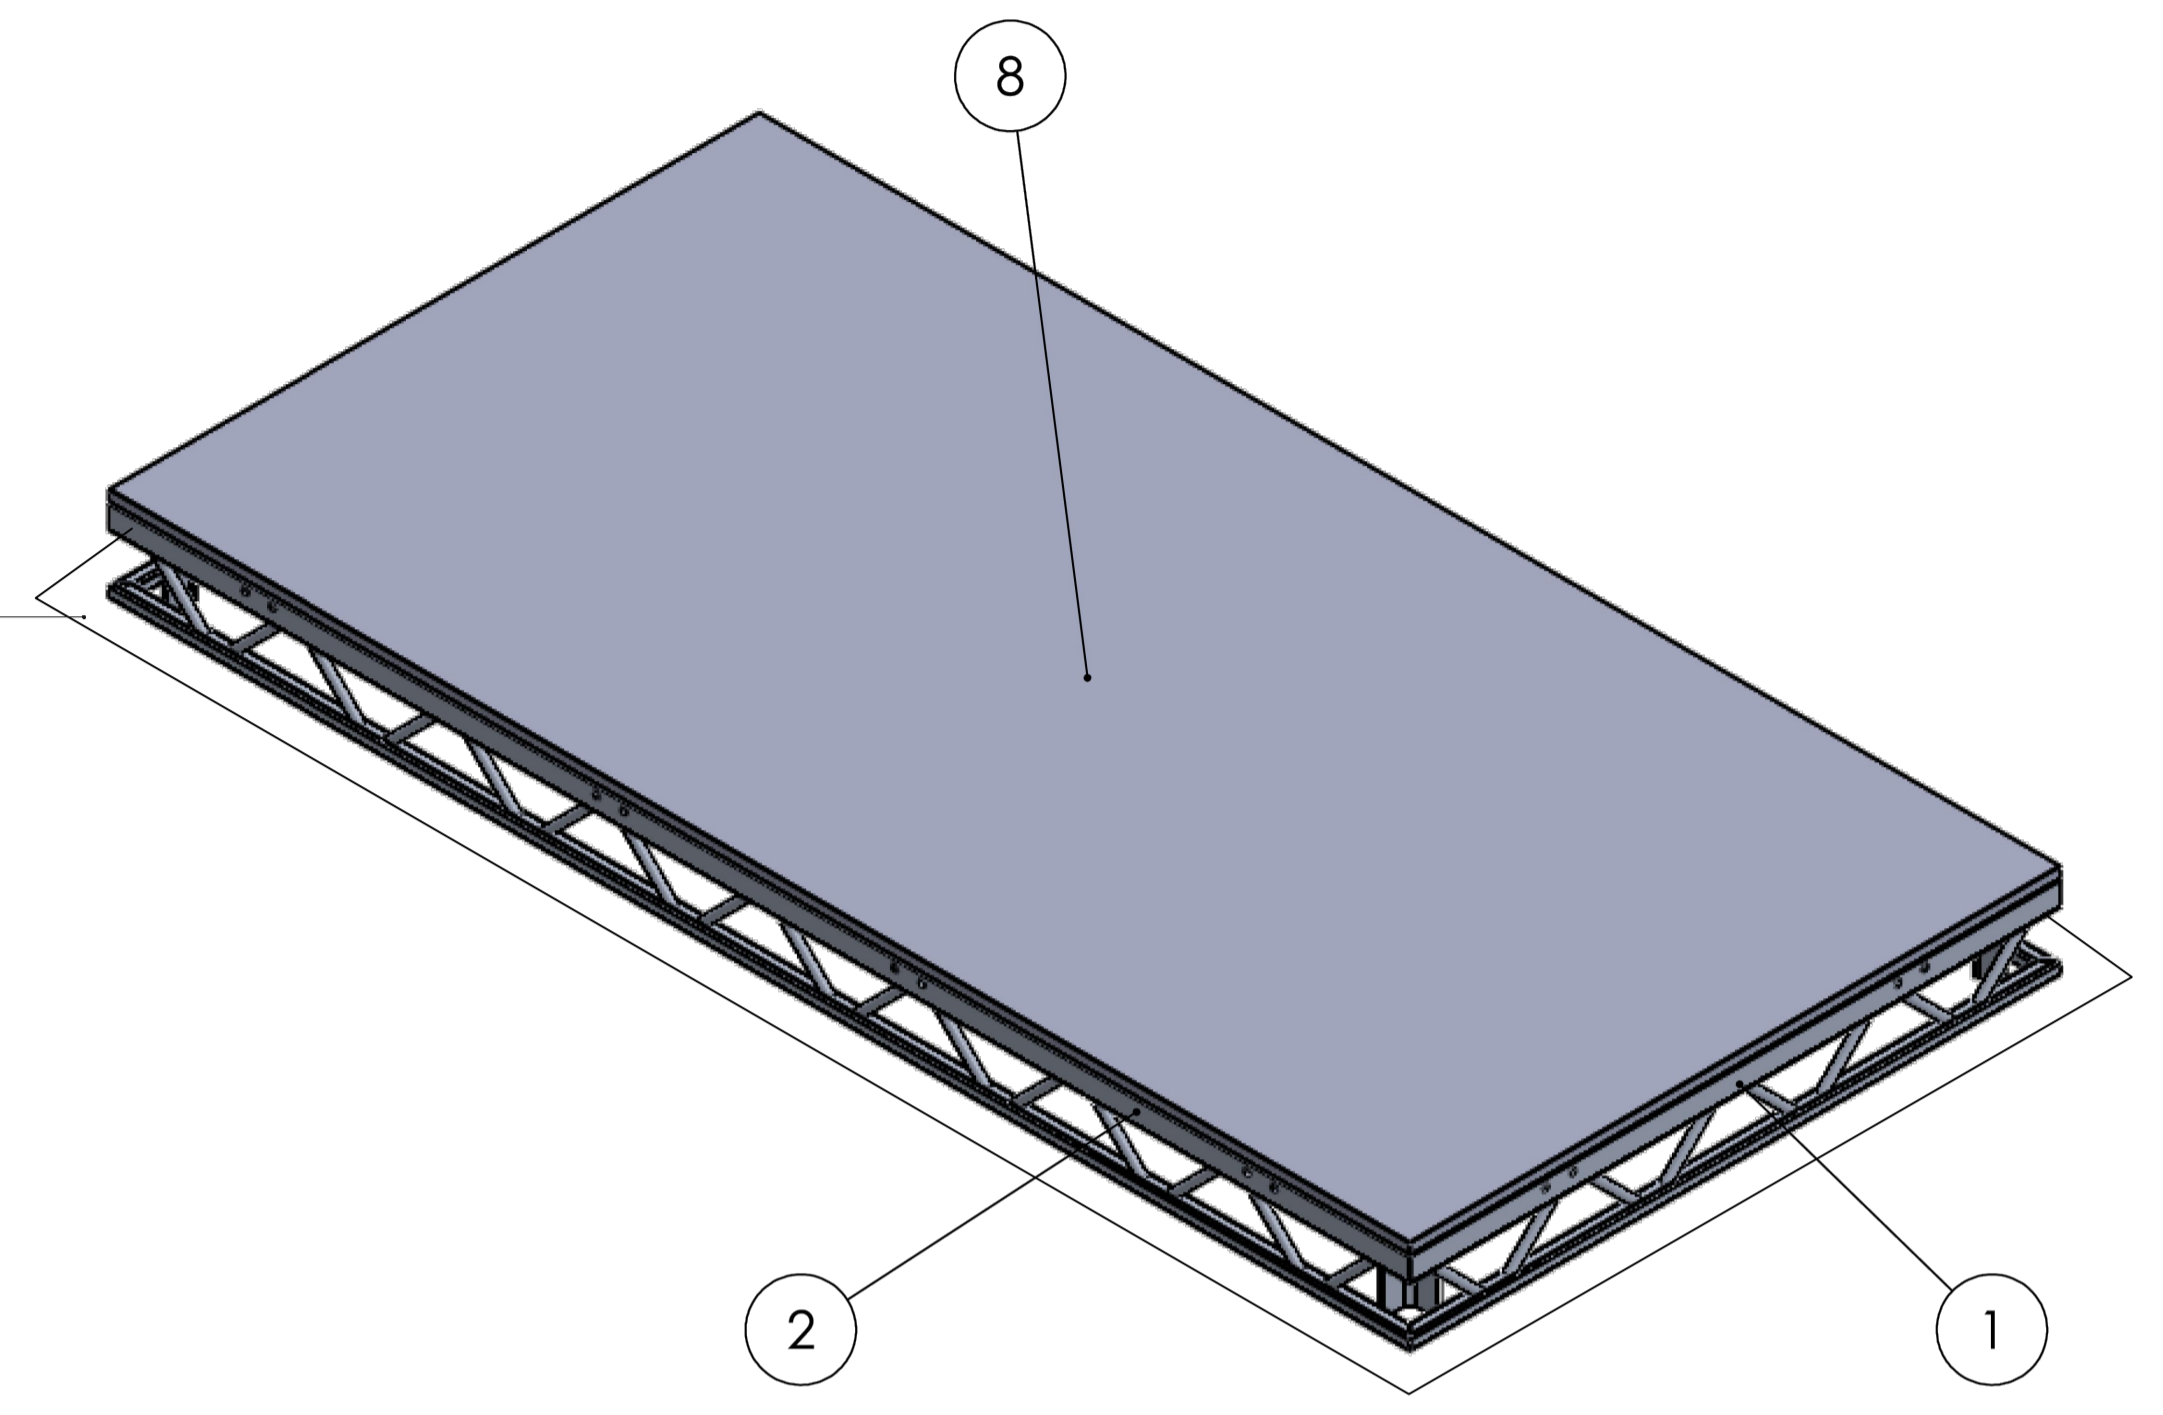


The stages will sit on a rubber mat to protect the existing floorboards and prevent movement

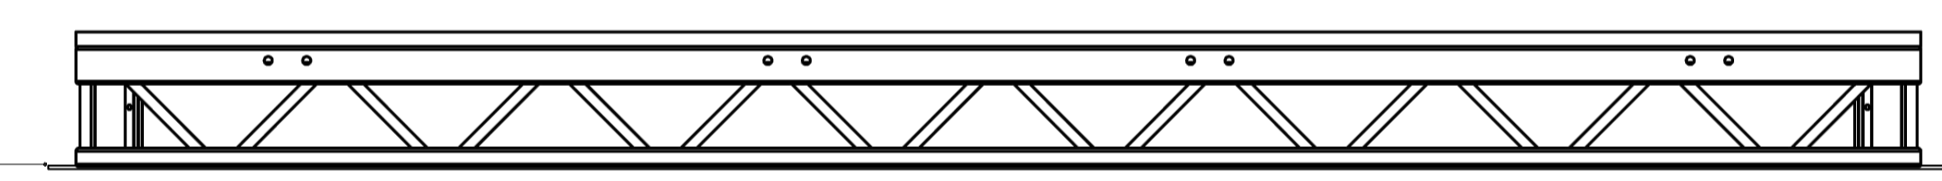

PROPOSED LITEDECK AXO & ELEVATION
1:10@A1, 1:20@A3


GT Tour Deck 8 x 4ft Stage Platform

PART NUMBER	PART NAME	QTY
1	4ft - SIDE	2
2	8ft - SIDE	2
3	LEG RECEIVER	4
4	LEG TIGHTENING BOLT	4
5	BRACE 25 x 25 x 3	4
6	BRACE 50 x 25 x 3	3
7	PLYWOOD - 8ft x 4ft	1

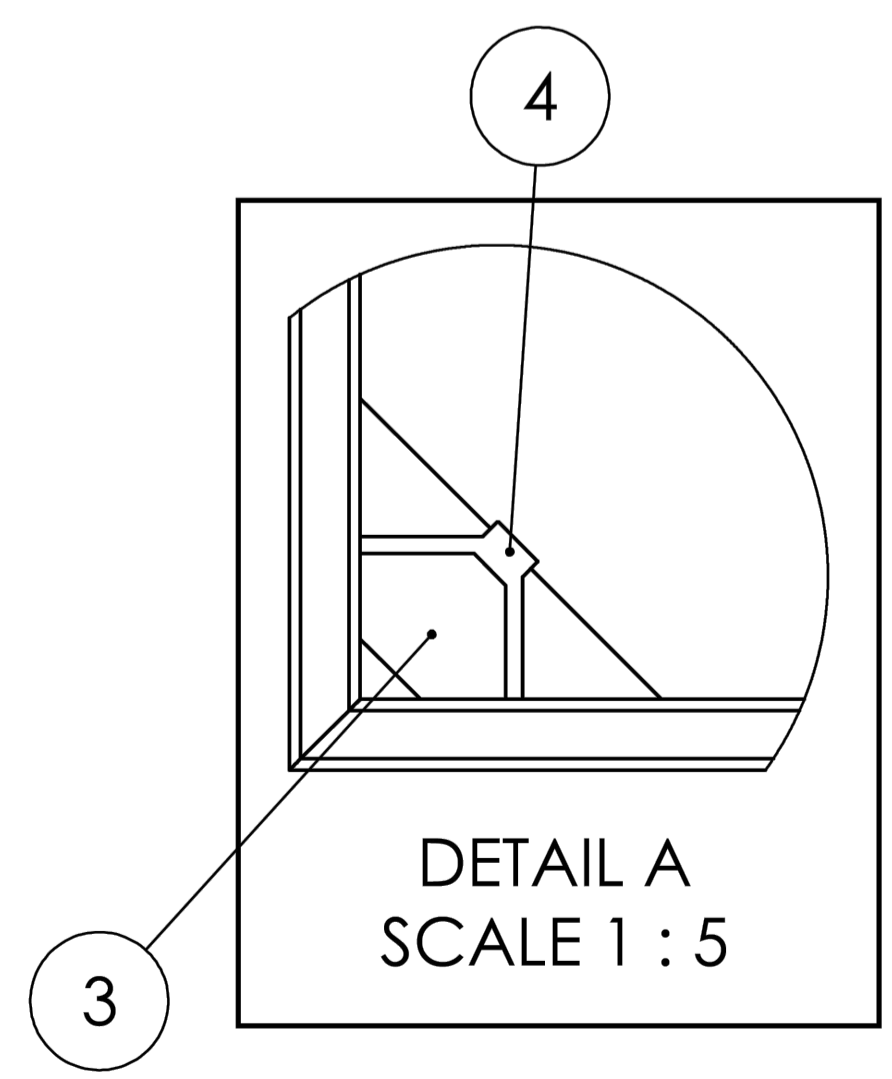

PLANNING

REVISIONS

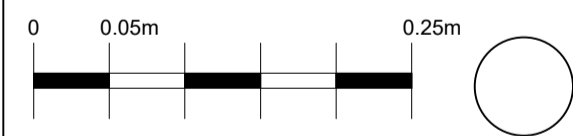

Project :
LIVE ODYSSEY
CAMDEN STABLES
Client :
LIVE ODYSSEY PROMOTIONS
Scale:
1:10 @A1 / 1:20 @A3
Title :
LITEDECK STAGE DETAIL
Drawing Number :
LOP001_DE_A_(24)001
Date : 21.11.2024 Drawn by : CF Approved by : XX