



This drawing is the property of DC Architecture+Design Ltd, and they reserve the copyright. DC+Partners is the trading name of DC Architecture+Design Ltd. The drawing is issued on the condition that it is not copied, reproduced, retained or disclosed, in whole or part, to any unauthorised person without the consent from DC Architecture+Design Ltd. Figures and dimensions are to be taken in preference to those scaled. The contractor is to verify all dimensions and conditions on site.

NOTES:


ALL FIXINGS INTO BRICKWORK TO BE INTO MORTAR JOINTS

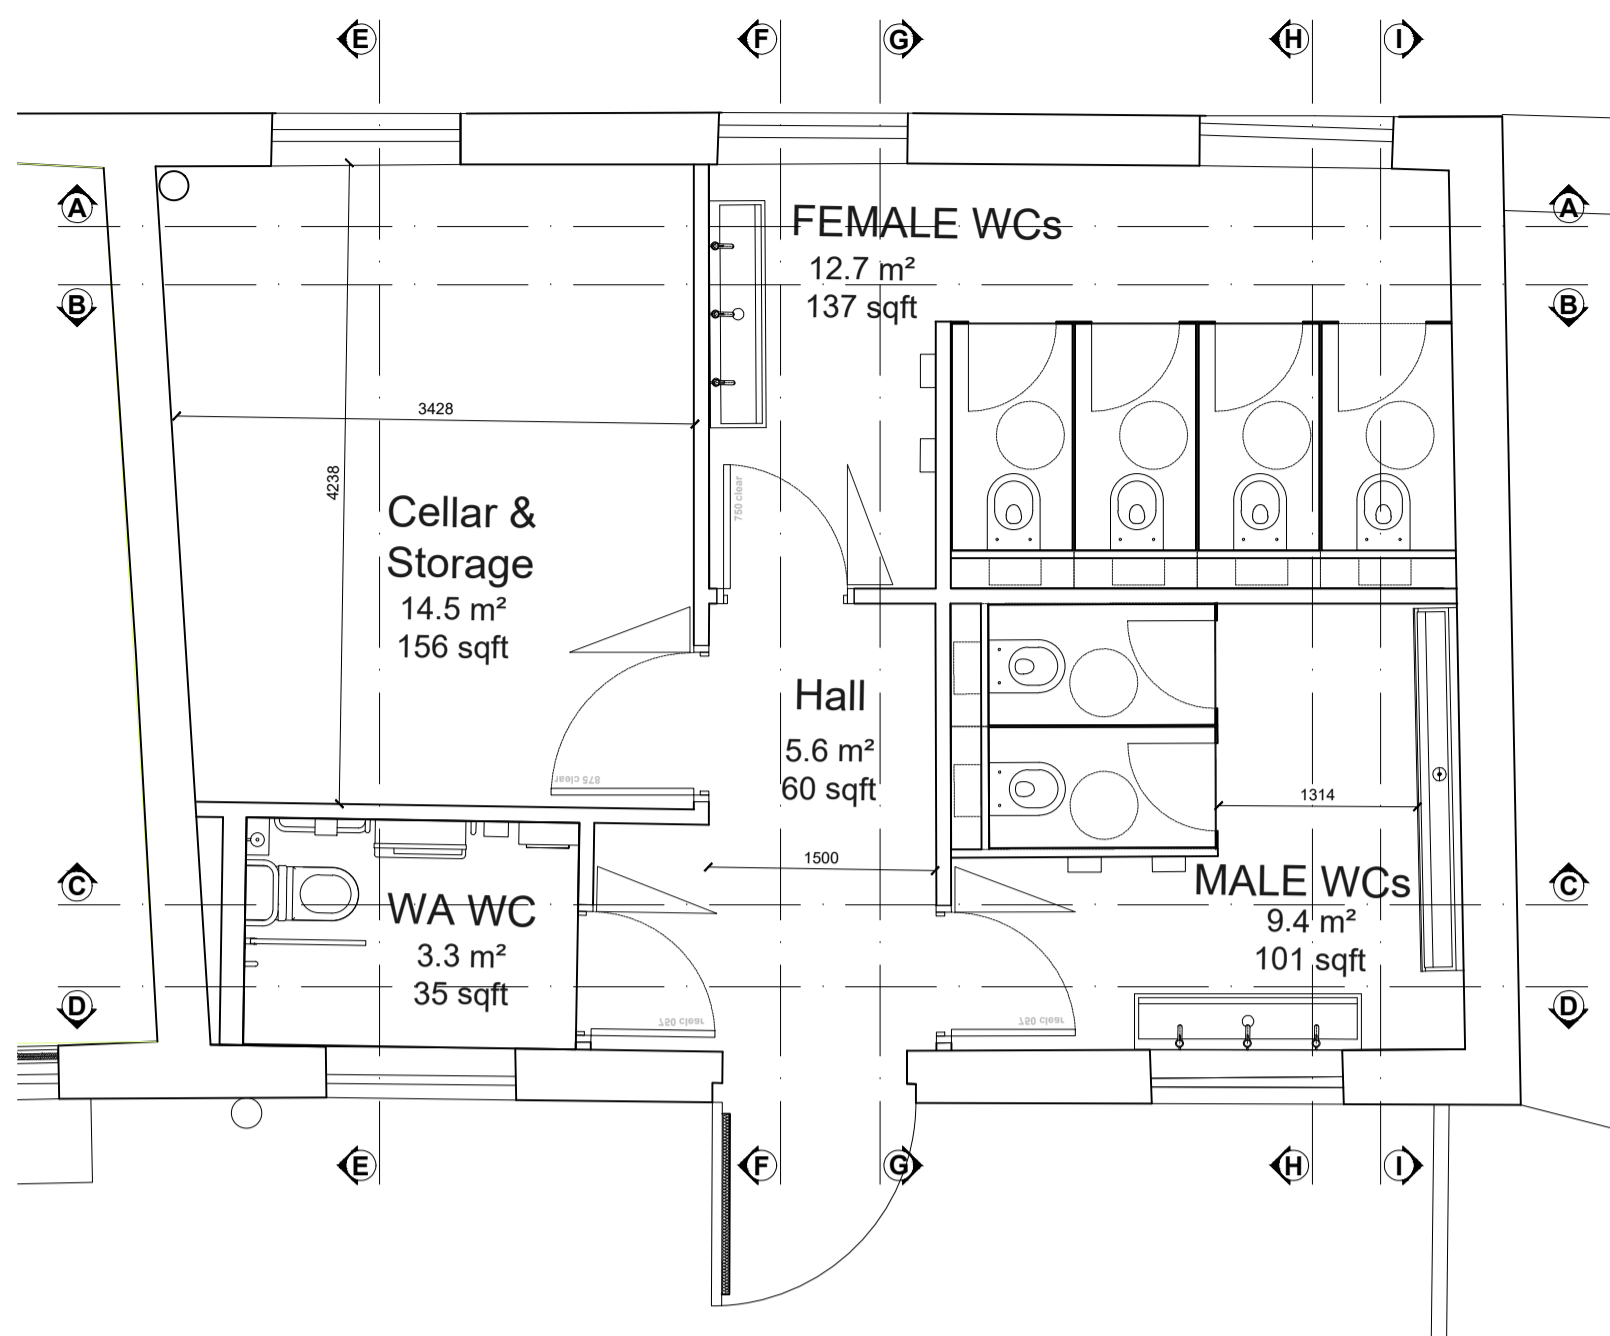

PL WCs & CELLAR LAYOUT PLAN
1:50@A1, 1:100@A3

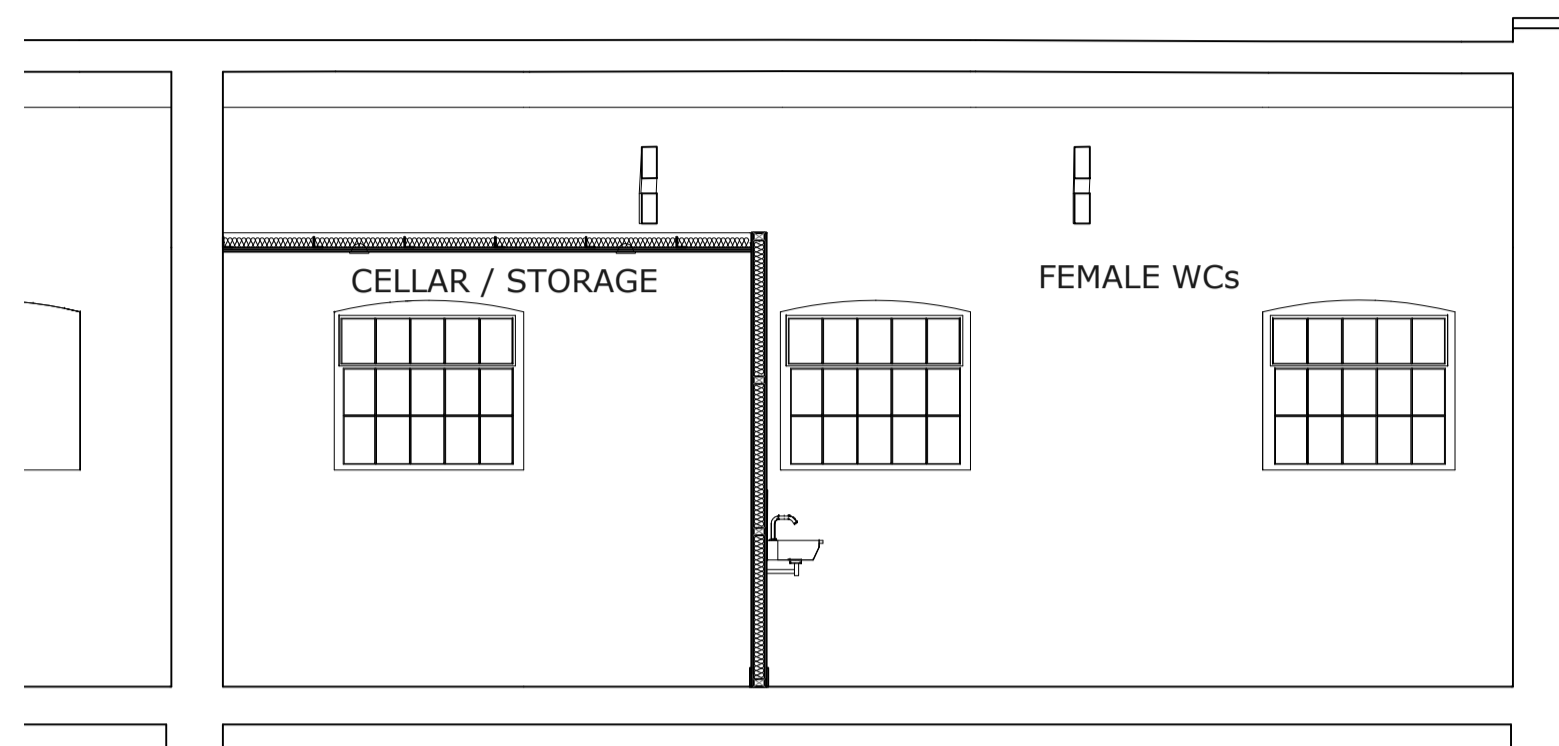

EL INTERNAL ELEVATION A-A
1:50@A1, 1:100@A3

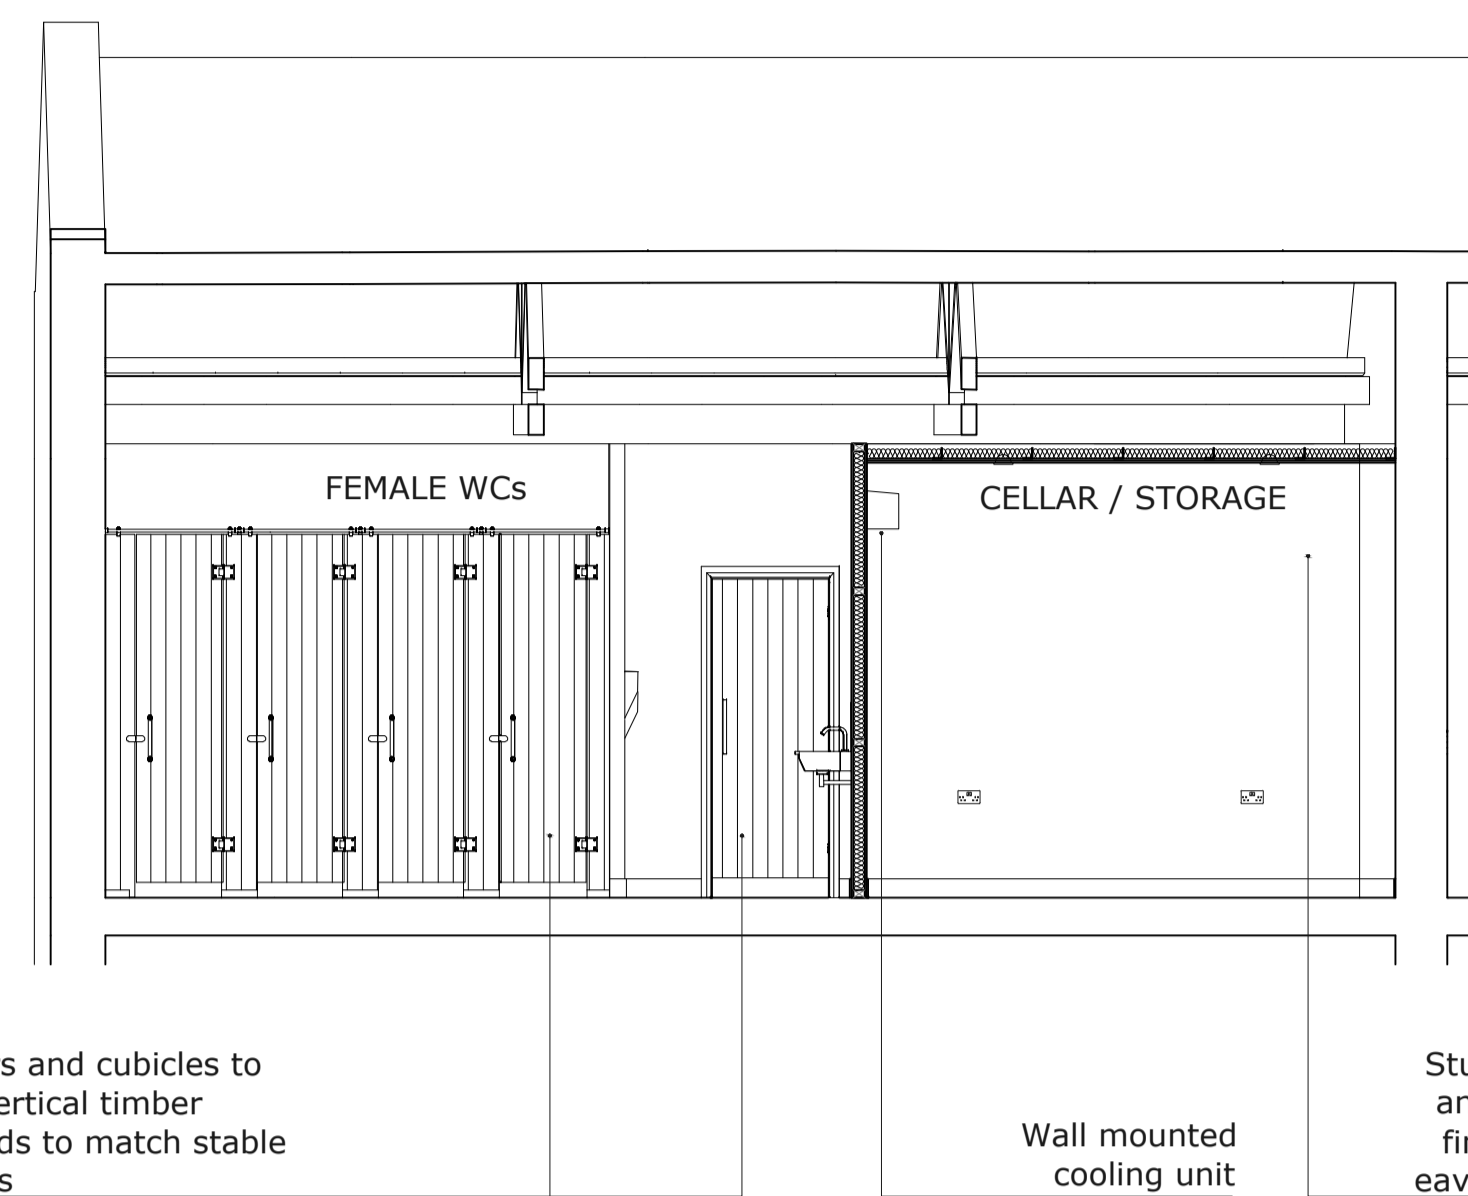


Doors and cubicles to be vertical timber boards to match stable doors


Wall mounted cooling unit

Studwork walls and ceilings to finish beneath eaves and truss

EL INTERNAL ELEVATION B-B
1:50@A1, 1:100@A3

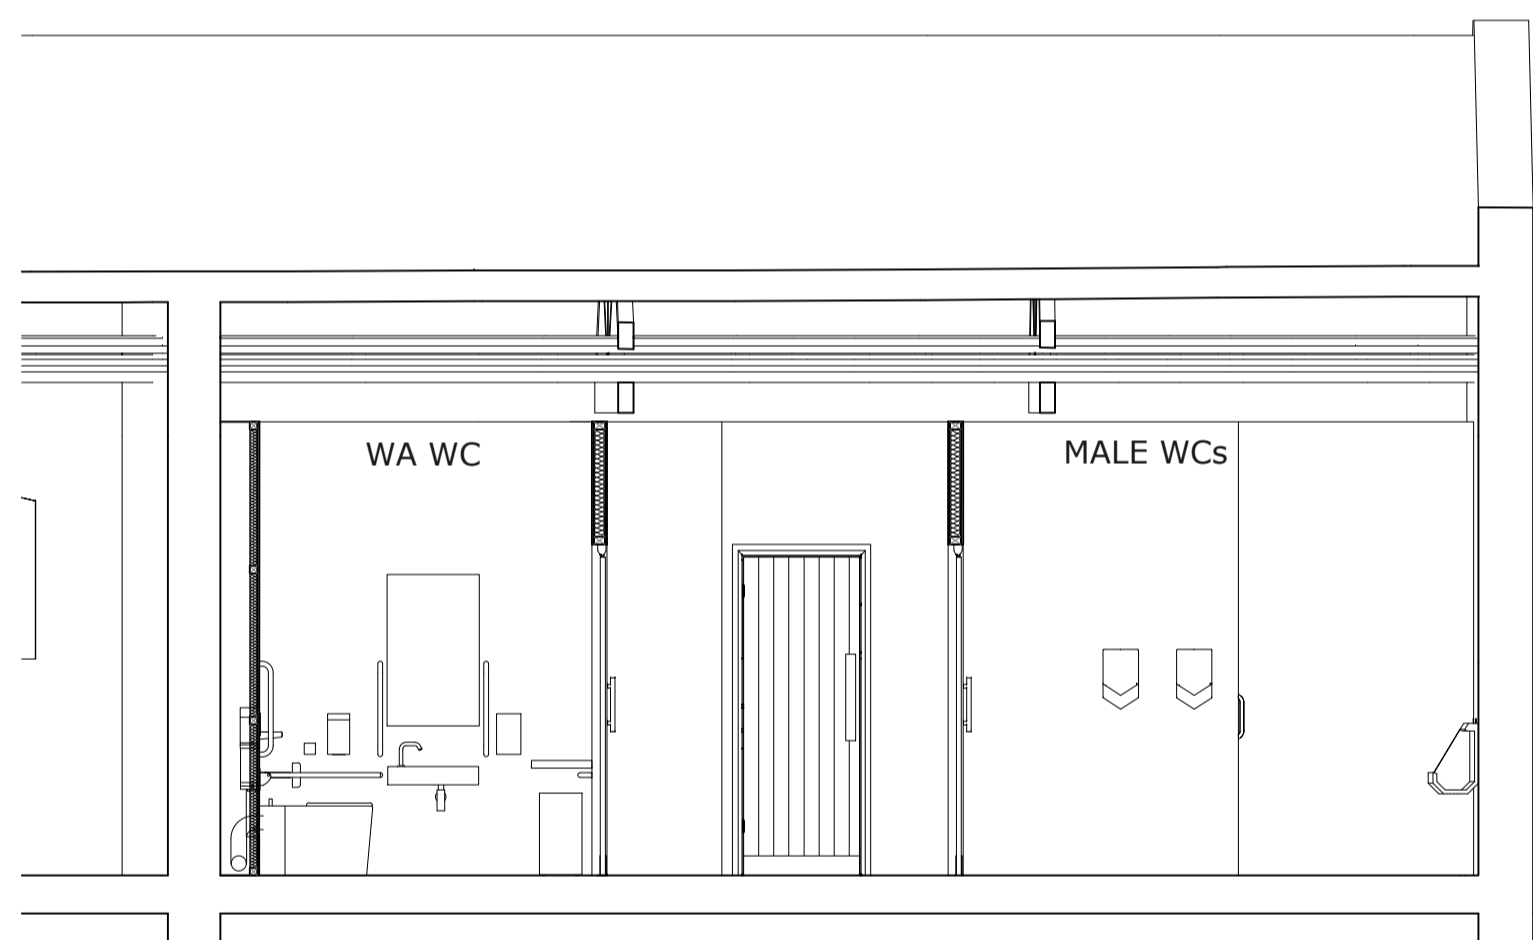


EL INTERNAL ELEVATION C-C
1:50@A1, 1:100@A3

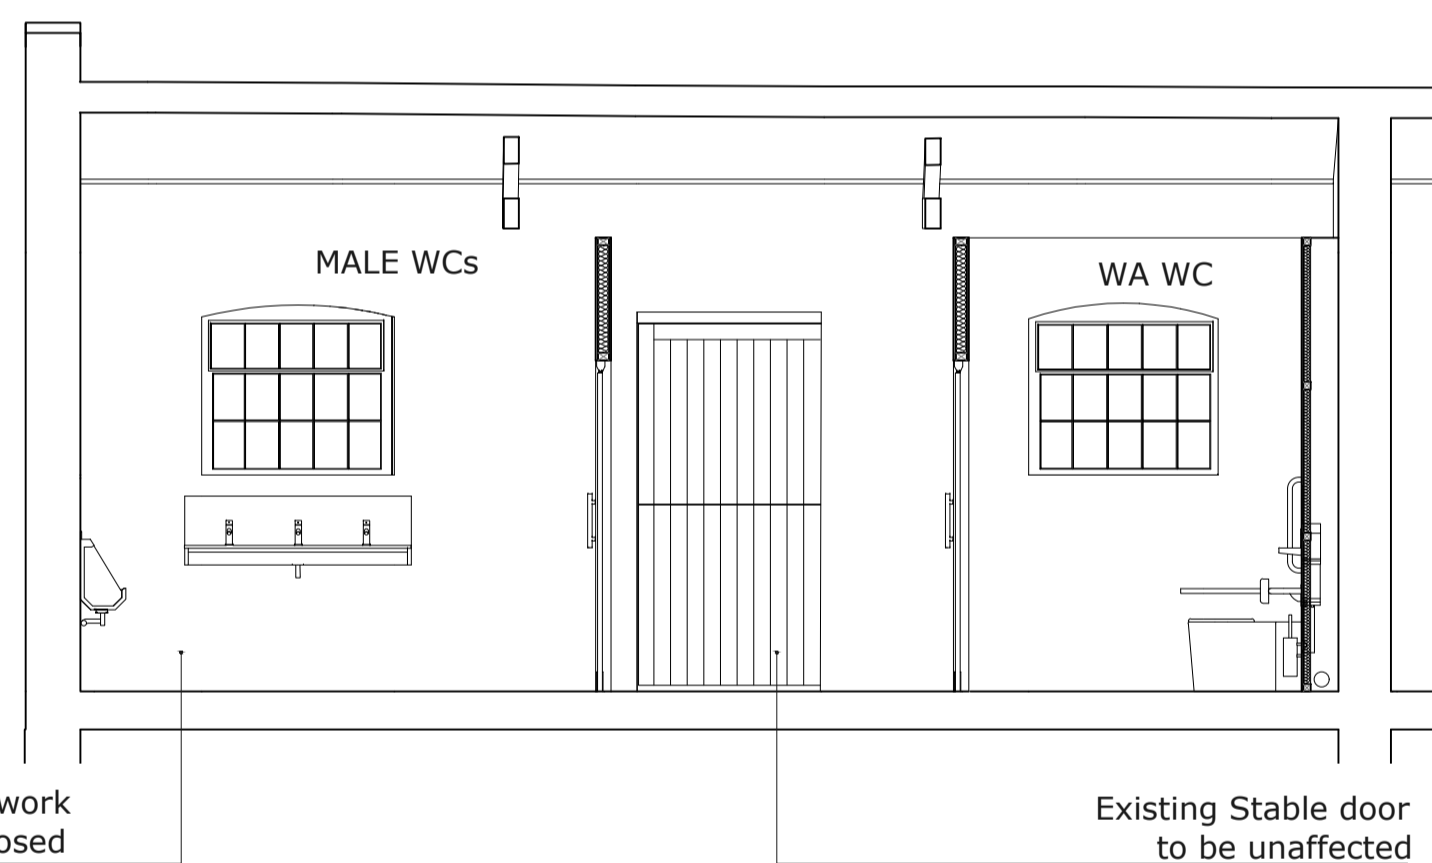

Existing brickwork walls left exposed


Existing Stable door to be unaffected

EL INTERNAL ELEVATION D-D
1:50@A1, 1:100@A3

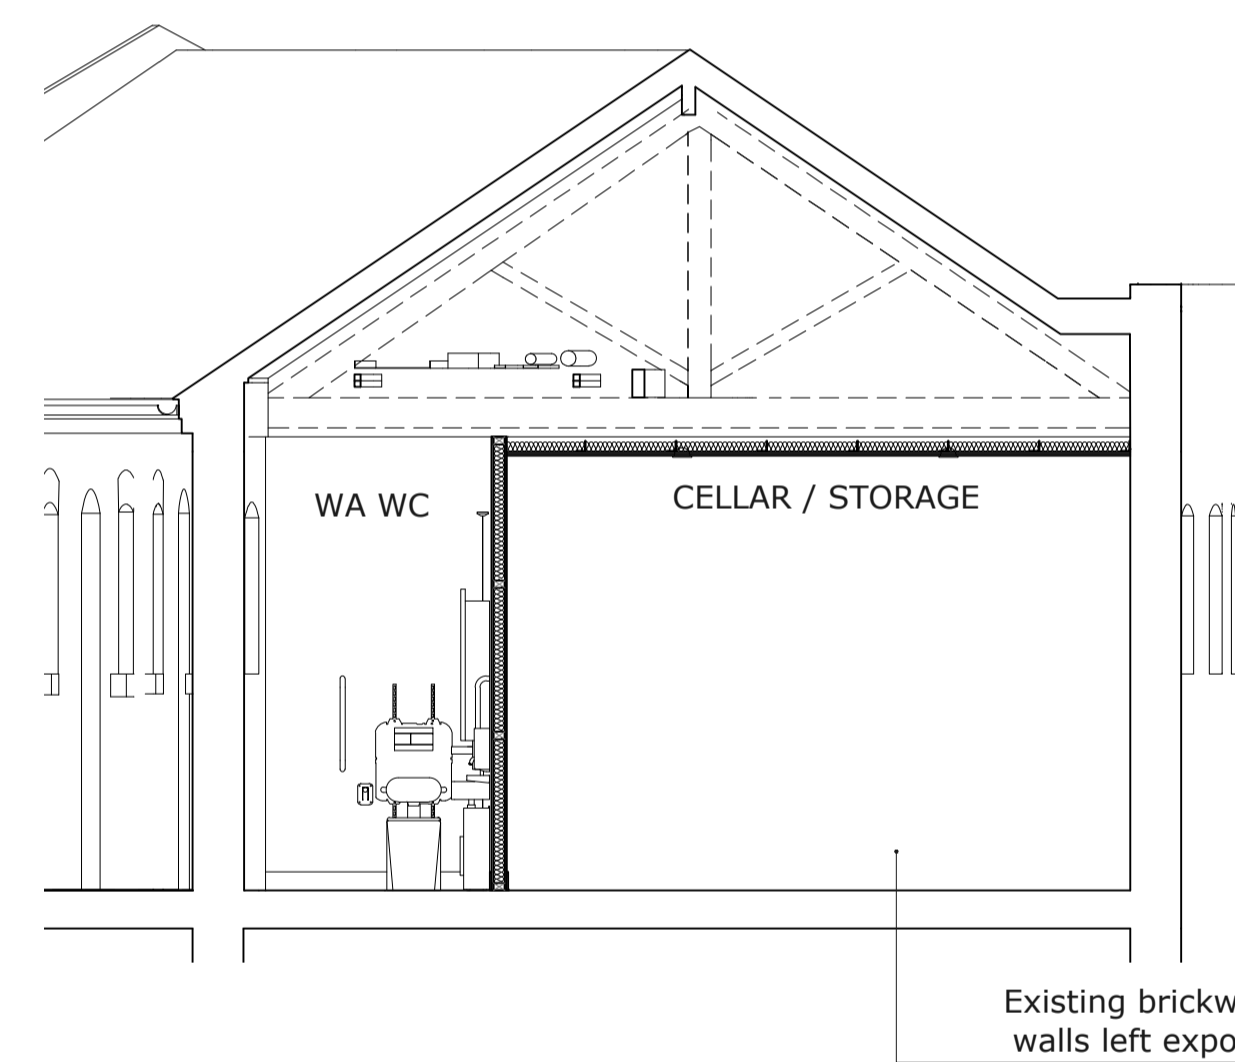


Existing brickwork walls left exposed


EL INTERNAL ELEVATION E-E
1:50@A1, 1:100@A3

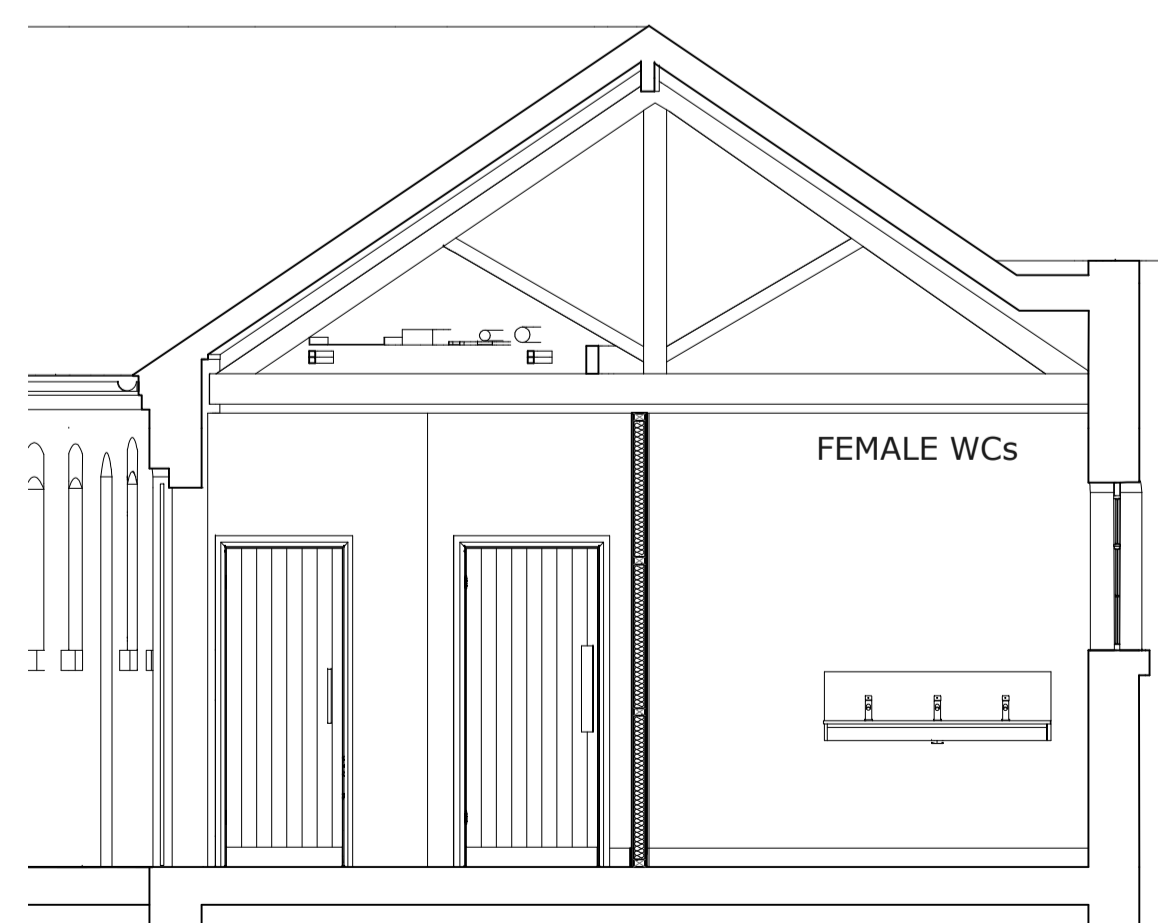


EL INTERNAL ELEVATION F-F
1:50@A1, 1:100@A3

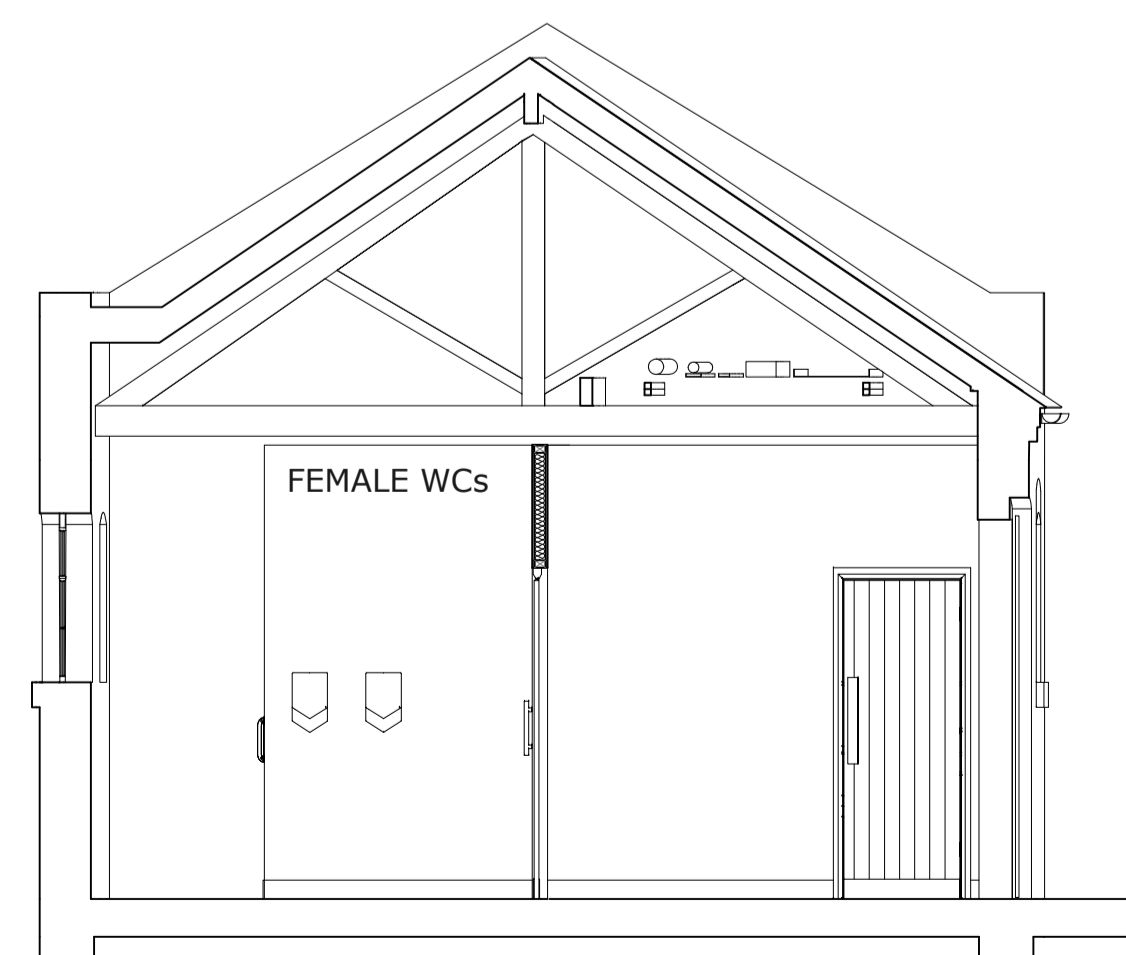

EL INTERNAL ELEVATION G-G
1:50@A1, 1:100@A3

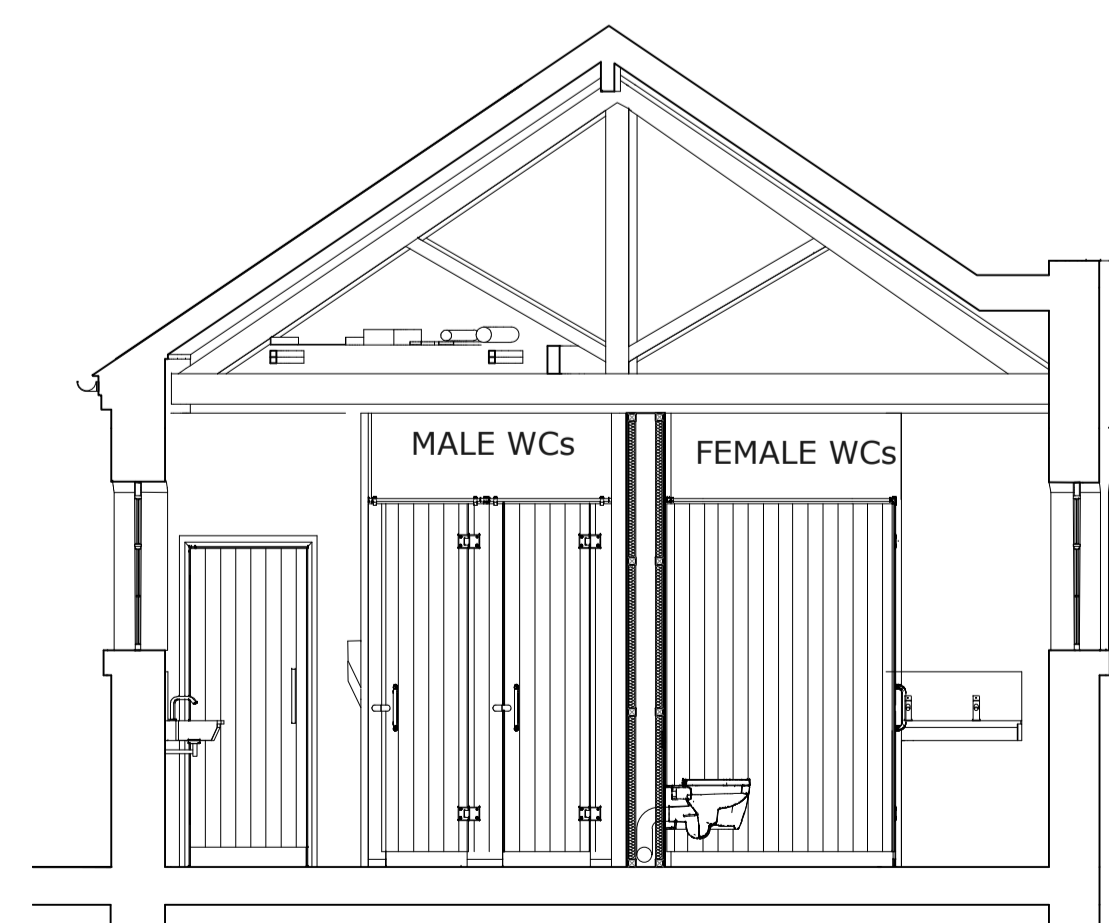

EL INTERNAL ELEVATION H-H
1:50@A1, 1:100@A3

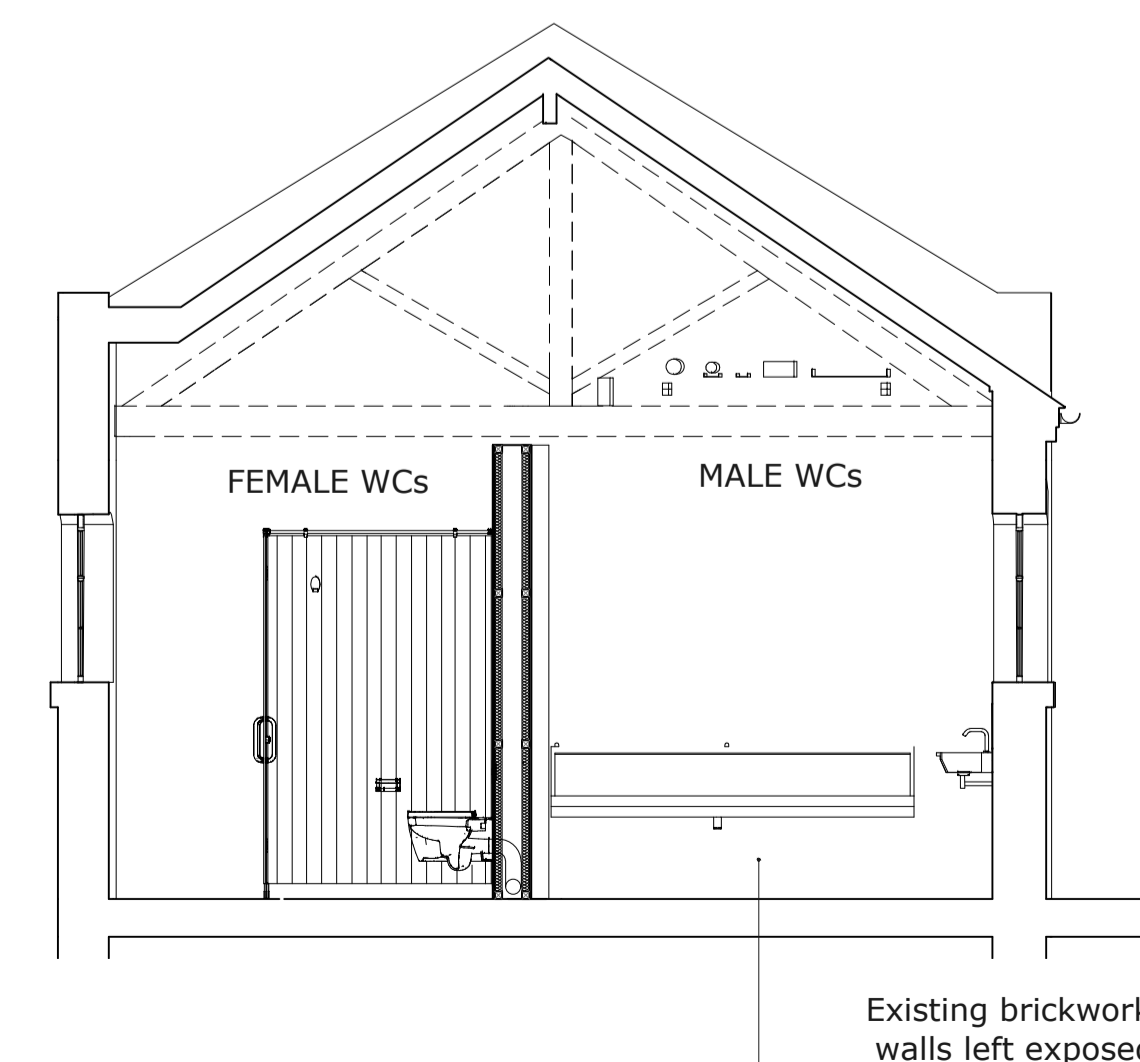


Existing brickwork walls left exposed

EL INTERNAL ELEVATION I-I
1:50@A1, 1:100@A3

PLANNING

REVISIONS

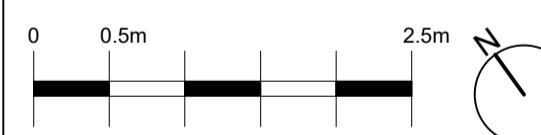

Project: LIVE ODYSSEY CAMDEN STABLES
Client: LIVE ODYSSEY PROMOTIONS

Scale: 1:50 @A1 / 1:100@A3

Title: WCs & CELLAR DETAIL

Drawing Number: LOP001_DE_A_(71)001

Date: 21.11.2024 Drawn by: CF Approved by: XX