


This drawing is the property of DC Architecture+Design Ltd, and they reserve the copyright. DC+Partners is the trading name of DC Architecture+Design Ltd. The drawing is issued on the condition that it is not copied, reproduced, retained or disclosed, in whole or part, to any unauthorised person without the consent from DC Architecture+Design Ltd. Figures and dimensions are to be taken in preference to those scaled.
The contractor is to verify all dimensions and conditions on site.

NOTES:

Acoustic board fitted internally within reveal of windows. See drawing LOP001_DE_(31)001 for detail.

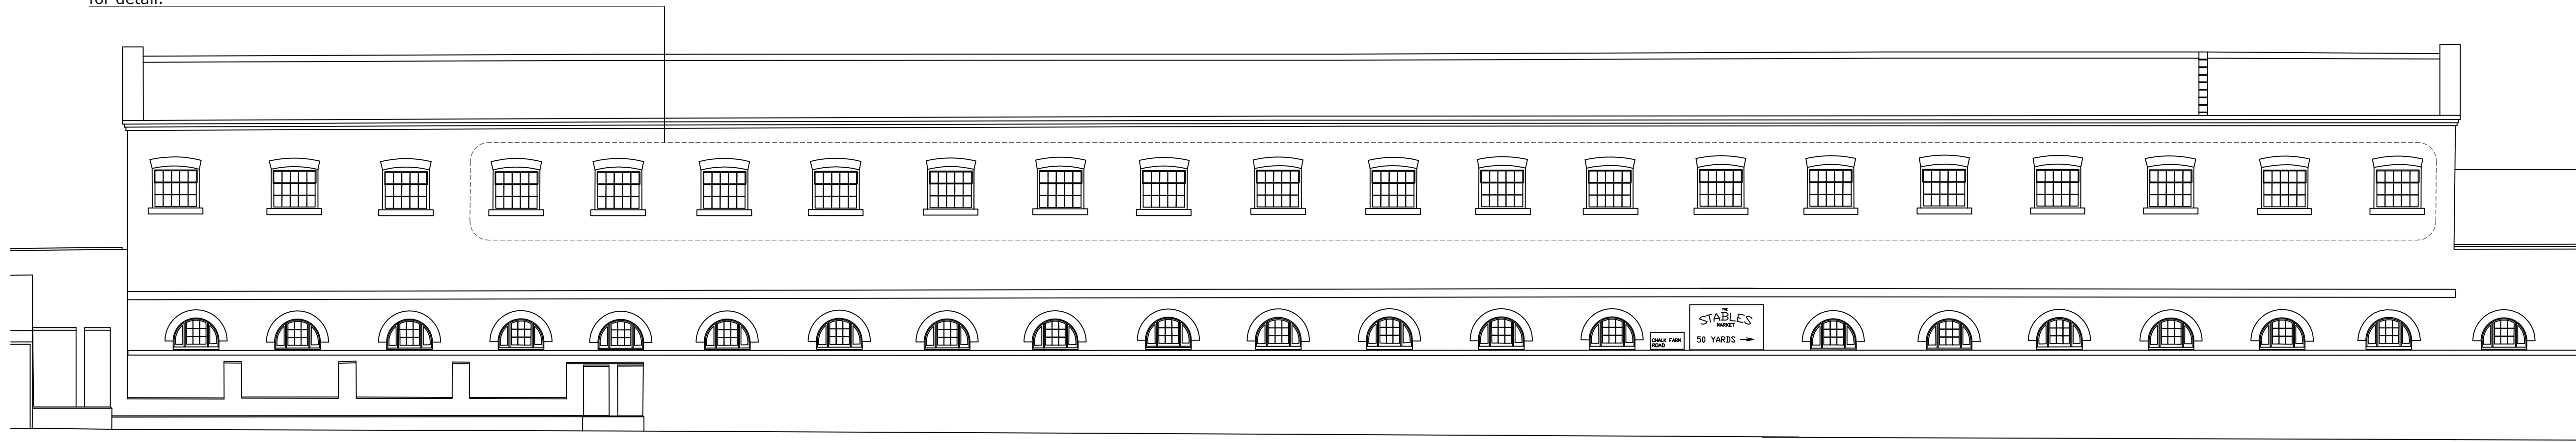


EL CHALK FARM ROAD PROPOSED ELEVATION (NORTH)
1:100@A1, 1:200@A3

Acoustic board fitted internally within reveal of windows. See drawing LOP001_DE_(31)001 for detail.




EL MARKET FACING PROPOSED ELEVATION (SOUTH)
1:100@A1, 1:200@A3

KEY PLAN

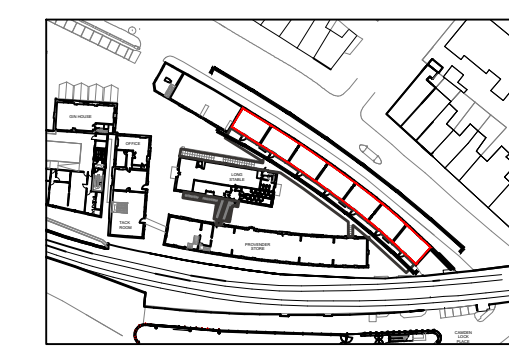

PLANNING

REVISIONS

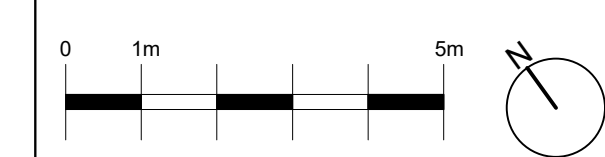

Project :
**LIVE ODYSSEY
CAMDEN STABLES**

Client :
LIVE ODYSSEY PROMOTIONS

Scale:
1:100 @A1 / 1:200@A3

Title :
PROPOSED ELEVATIONS

Drawing Number :
LOP001_EL_A_300

Date : **18.11.2024** Drawn by : **CF** Approved by : **XX**