


This drawing is the property of DC Architecture+Design Ltd, and they reserve the copyright. DC+Partners is the trading name of DC Architecture+Design Ltd. The drawing is issued on the condition that it is not copied, reproduced, retained or disclosed, in whole or part, to any unauthorised person without the consent from DC Architecture+Design Ltd. Figures and dimensions are to be taken in preference to those scaled. The contractor is to verify all dimensions and conditions on site.

NOTES:

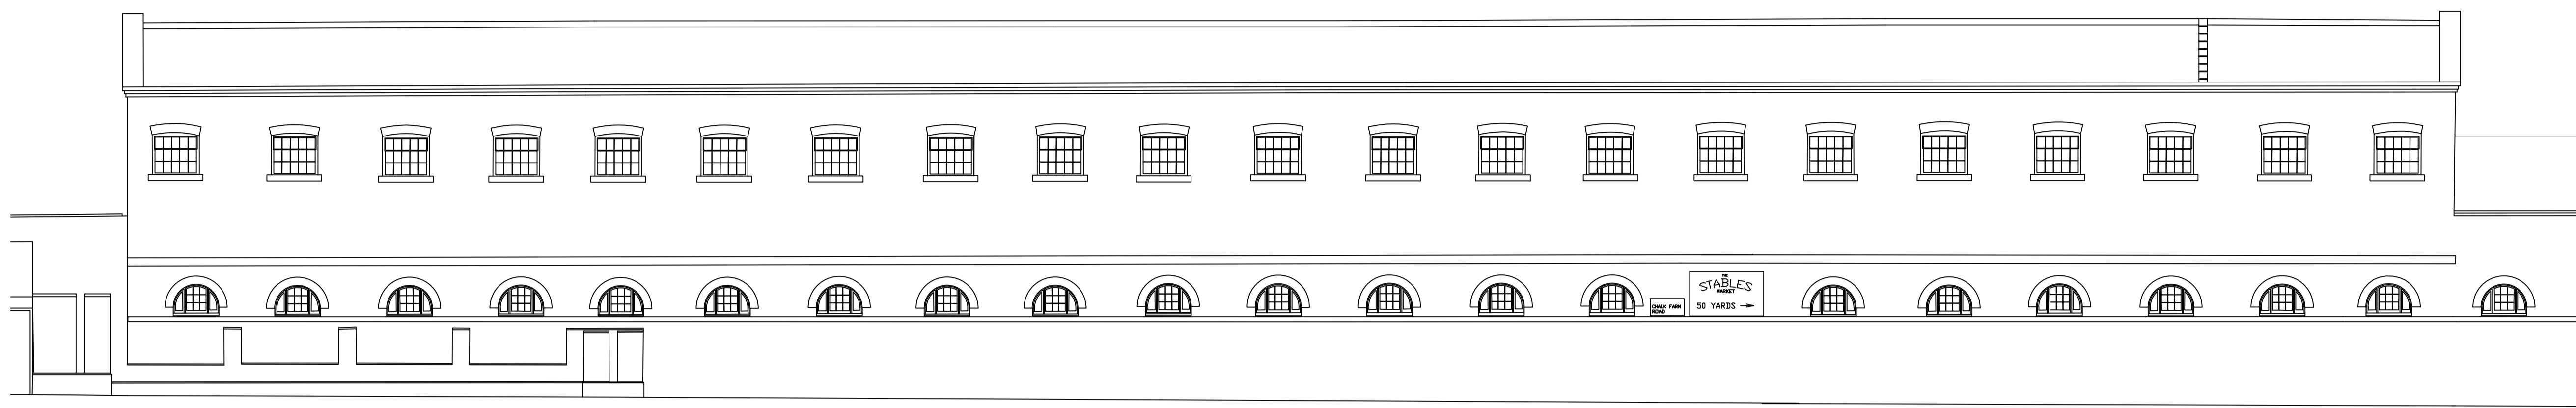


EL CHALK FARM ROAD EXISTING ELEVATION (NORTH)
1:100@A1, 1:200@A3



EL MARKET FACING EXISTING ELEVATION (SOUTH)
1:100@A1, 1:200@A3

REVISIONS

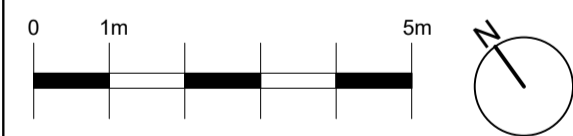

Project :
**LIVE ODYSSEY
CAMDEN STABLES**

Client :
LIVE ODYSSEY PROMOTIONS

Scale:
1:100 @A1 / 1:200@A3

Title :
EXISTING ELEVATIONS

Drawing Number :
LOP001_EL_EX_A_300

Date : 18.11.2024 Drawn by : CF Approved by : XX