



This drawing is the property of DC Architecture+Design Ltd, and they reserve the copyright. DC + Partners is the trading name of DC Architecture+Design Ltd. The drawing is issued on the condition that it is not copied, reproduced, related or disclosed, in whole or part, to any unauthorised person without the consent from DC Architecture+Design Ltd. Figures and dimensions are to be taken in preference to those scaled.  
The contractor is to verify all dimensions and conditions on site.

NOTES:

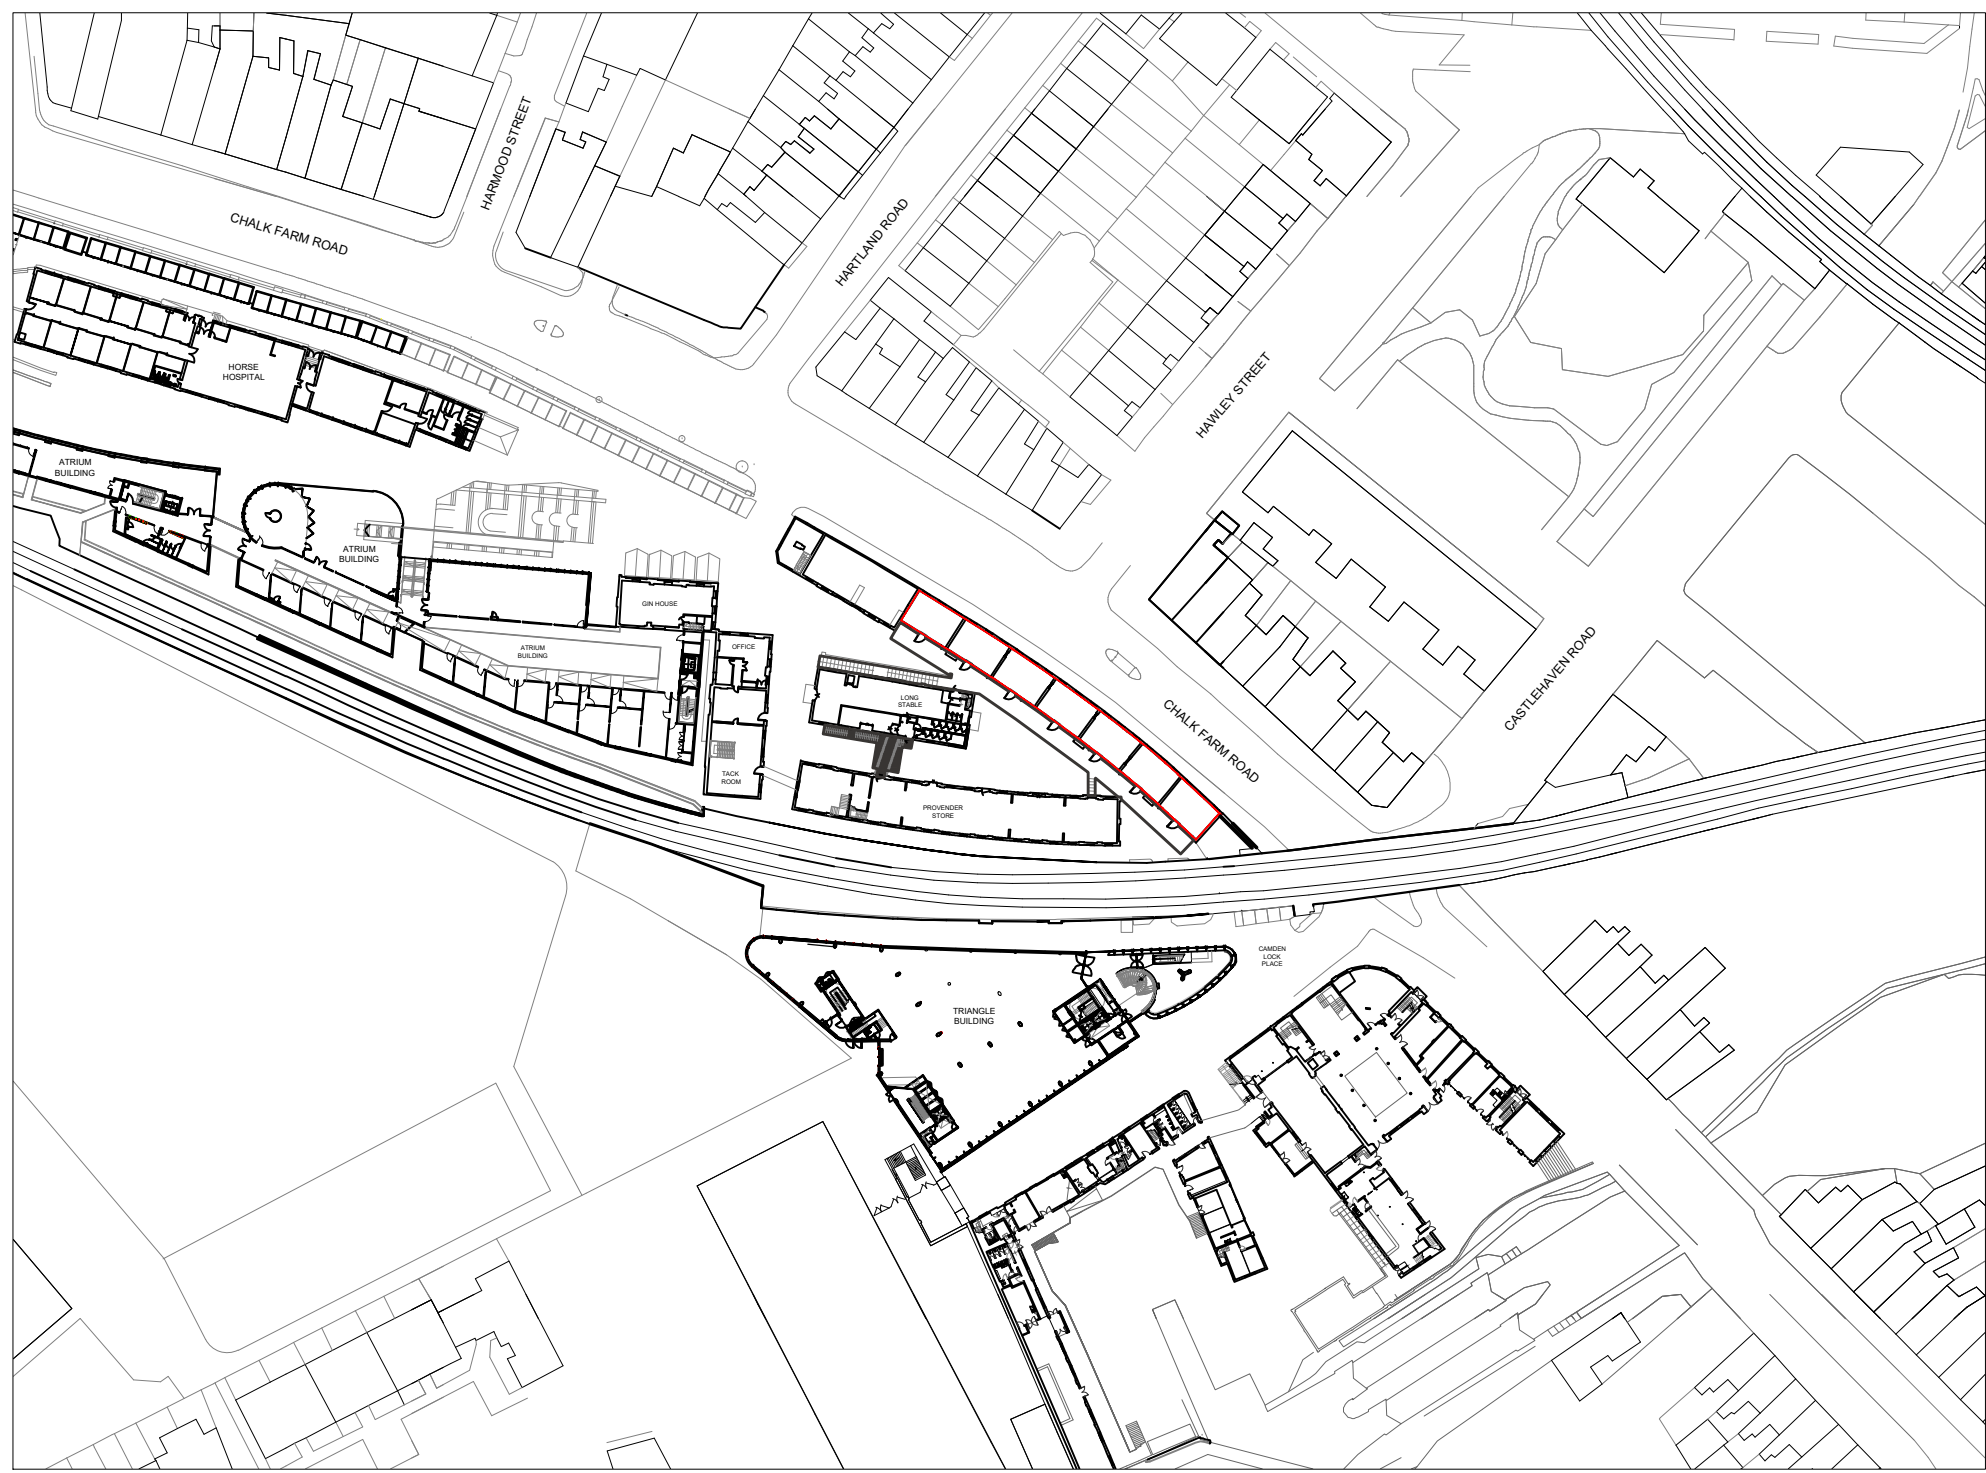

REVISIONS

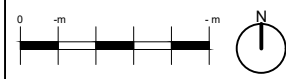

Project :  
LIVE ODYSSEY  
CAMDEN STABLES

Client :  
MUSIC PLANET LIVE

Scale:  
1:1250 @A3

Title :  
SITE LOCATION PLAN

Drawing Number :  
MPL001\_PL\_OS\_A\_001

Date : 17.02.2025  
Drawn by : CF  
Approved by : CF

**PL** SITE LOCATION PLAN  
1:1250@A3

**DC+PARTNERS**  
Unit 18, Deane House Studios, 27 Greenwood Place, LONDON NW5 1LB  
Tel: +44 (0)208 064 1884  
e-mail: info@dcandpartners.com