

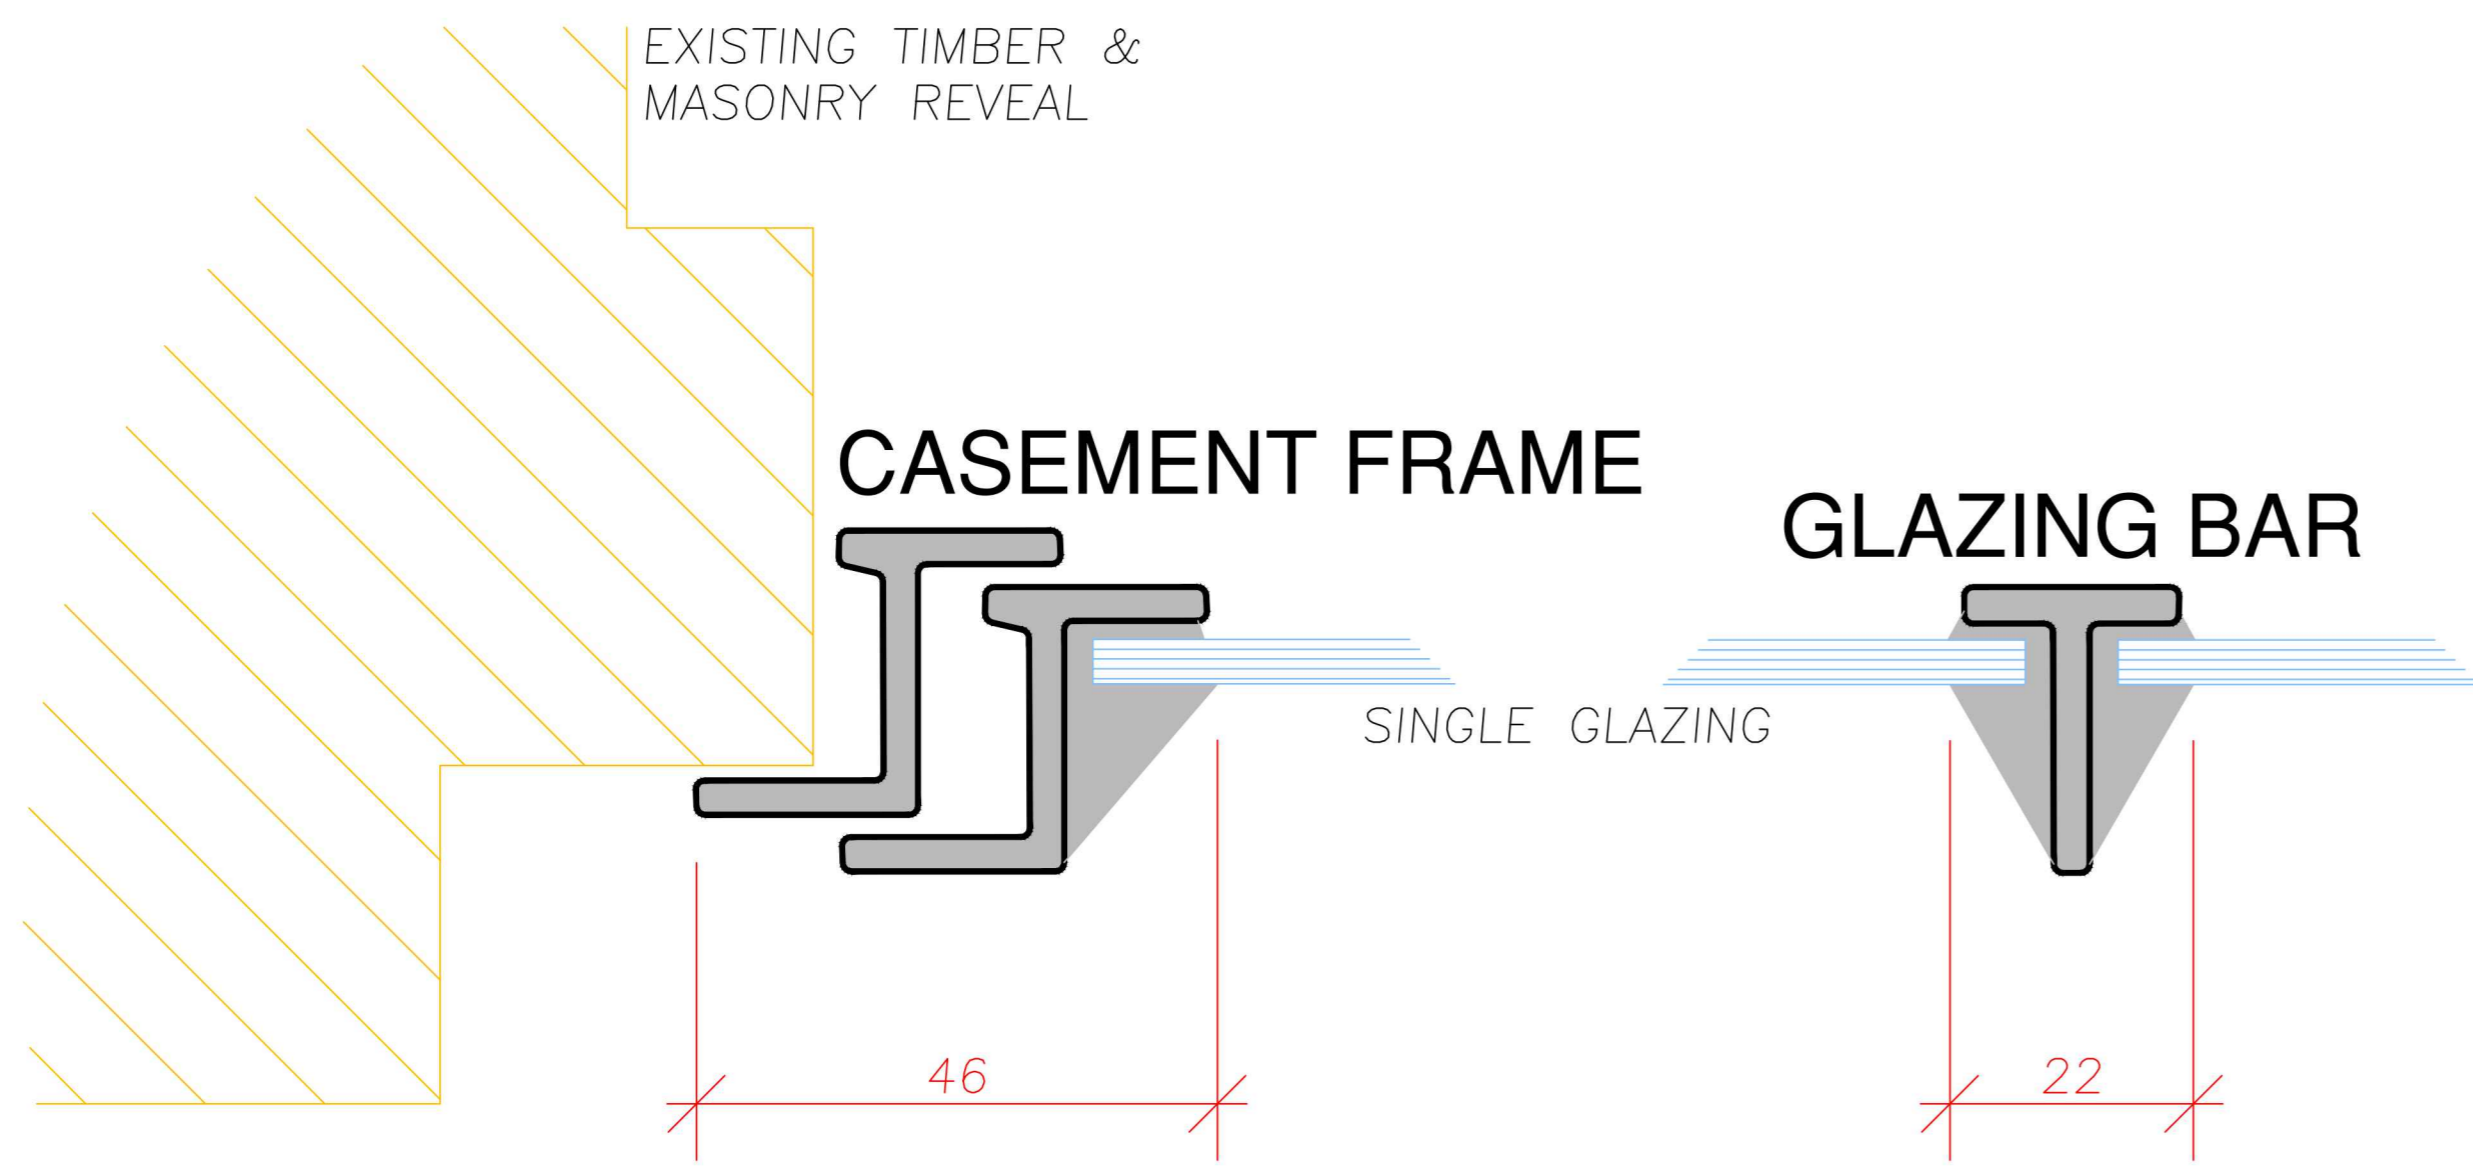



250mm  
200mm  
100mm  
50mm  
0

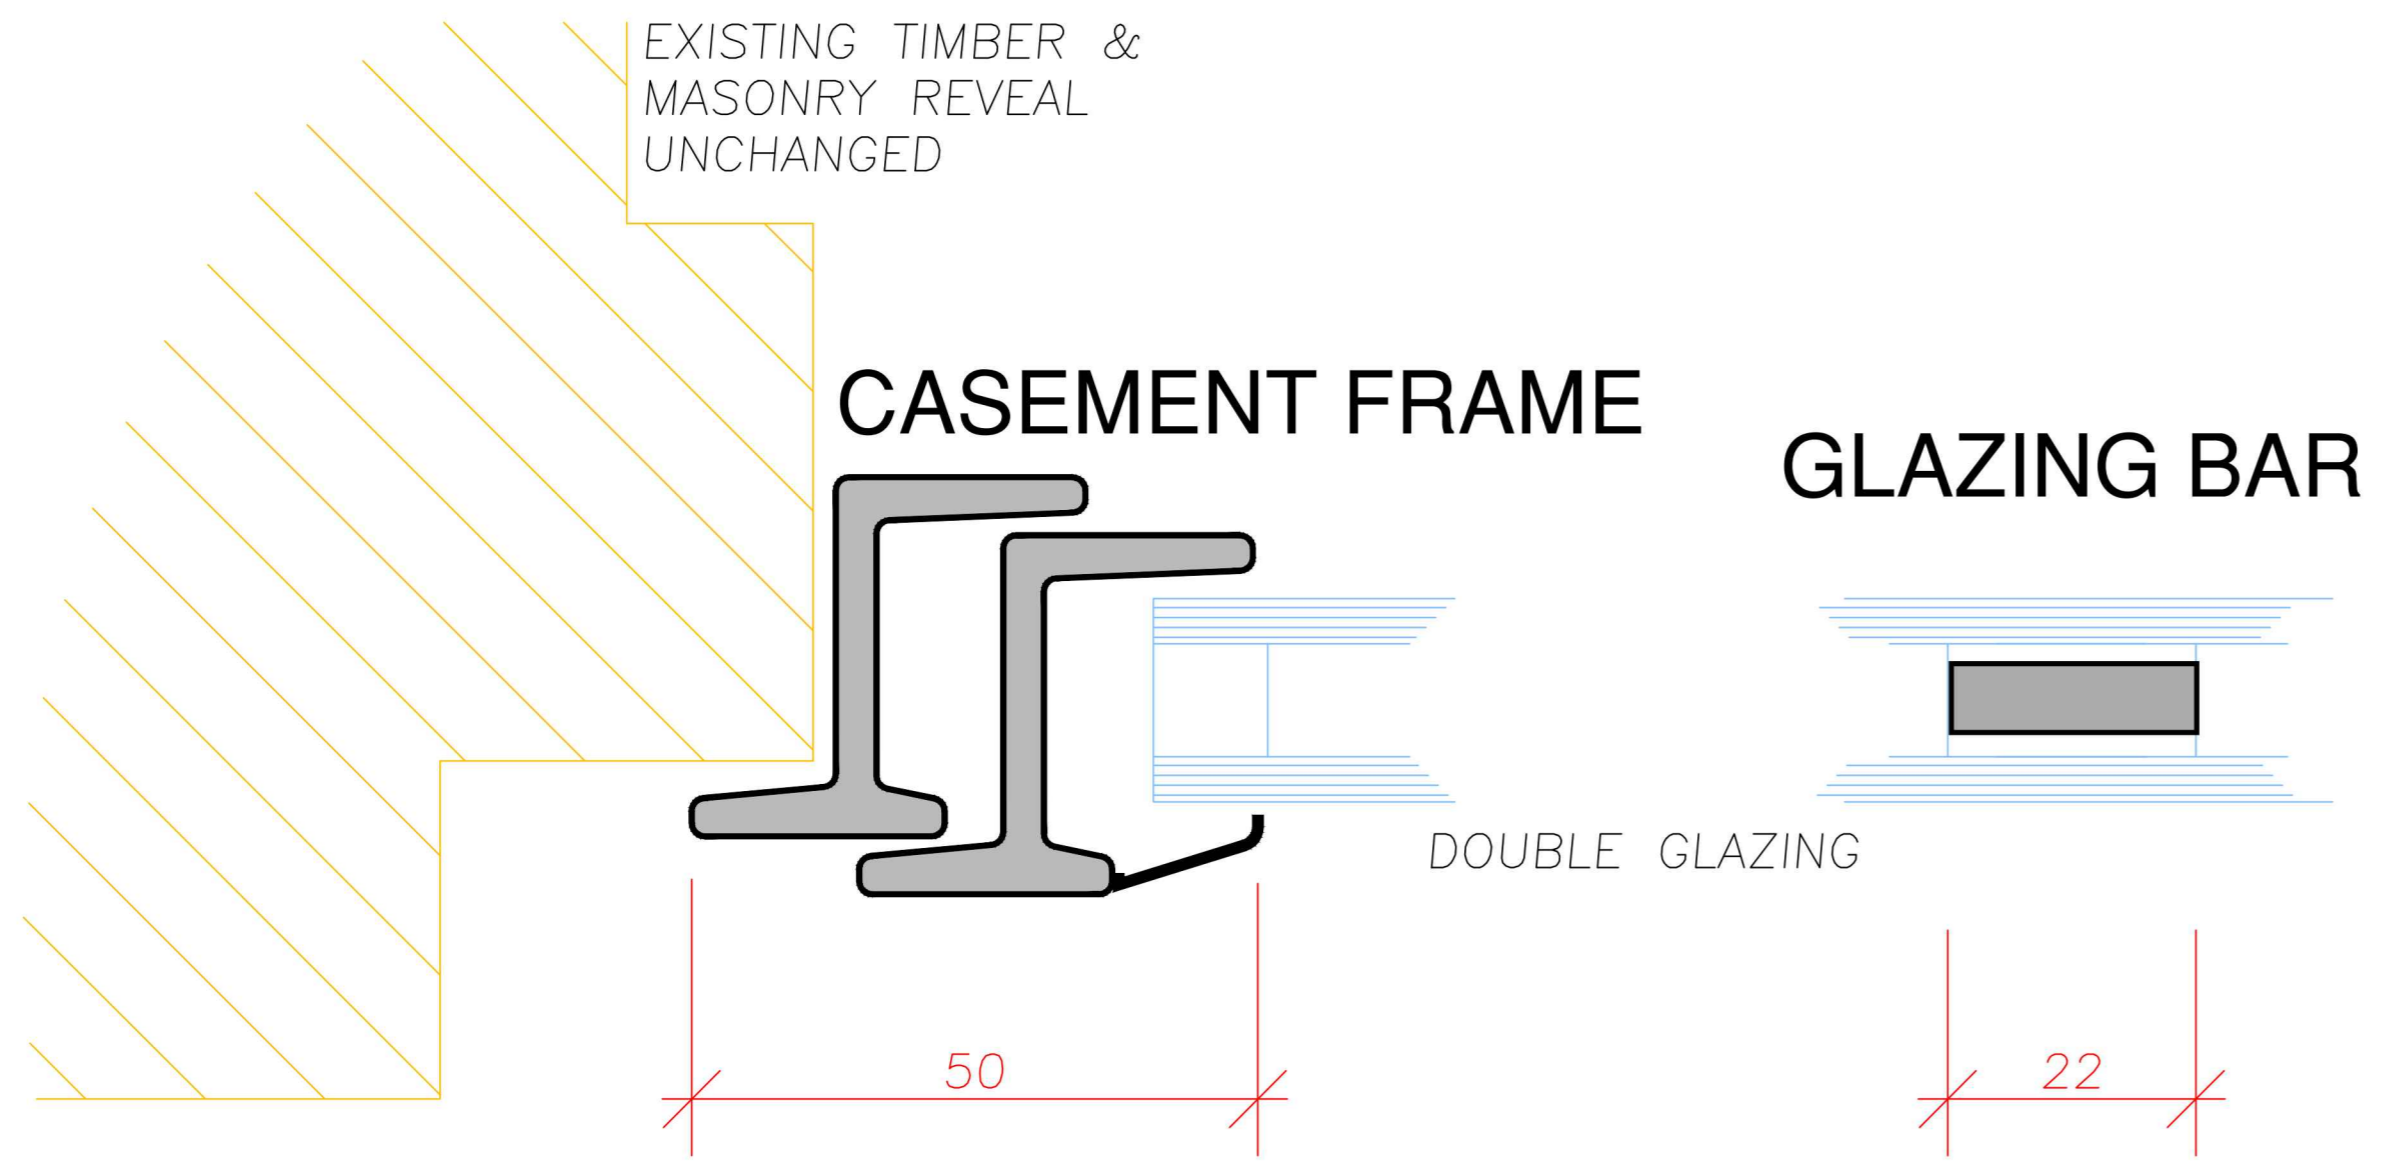

# EXISTING

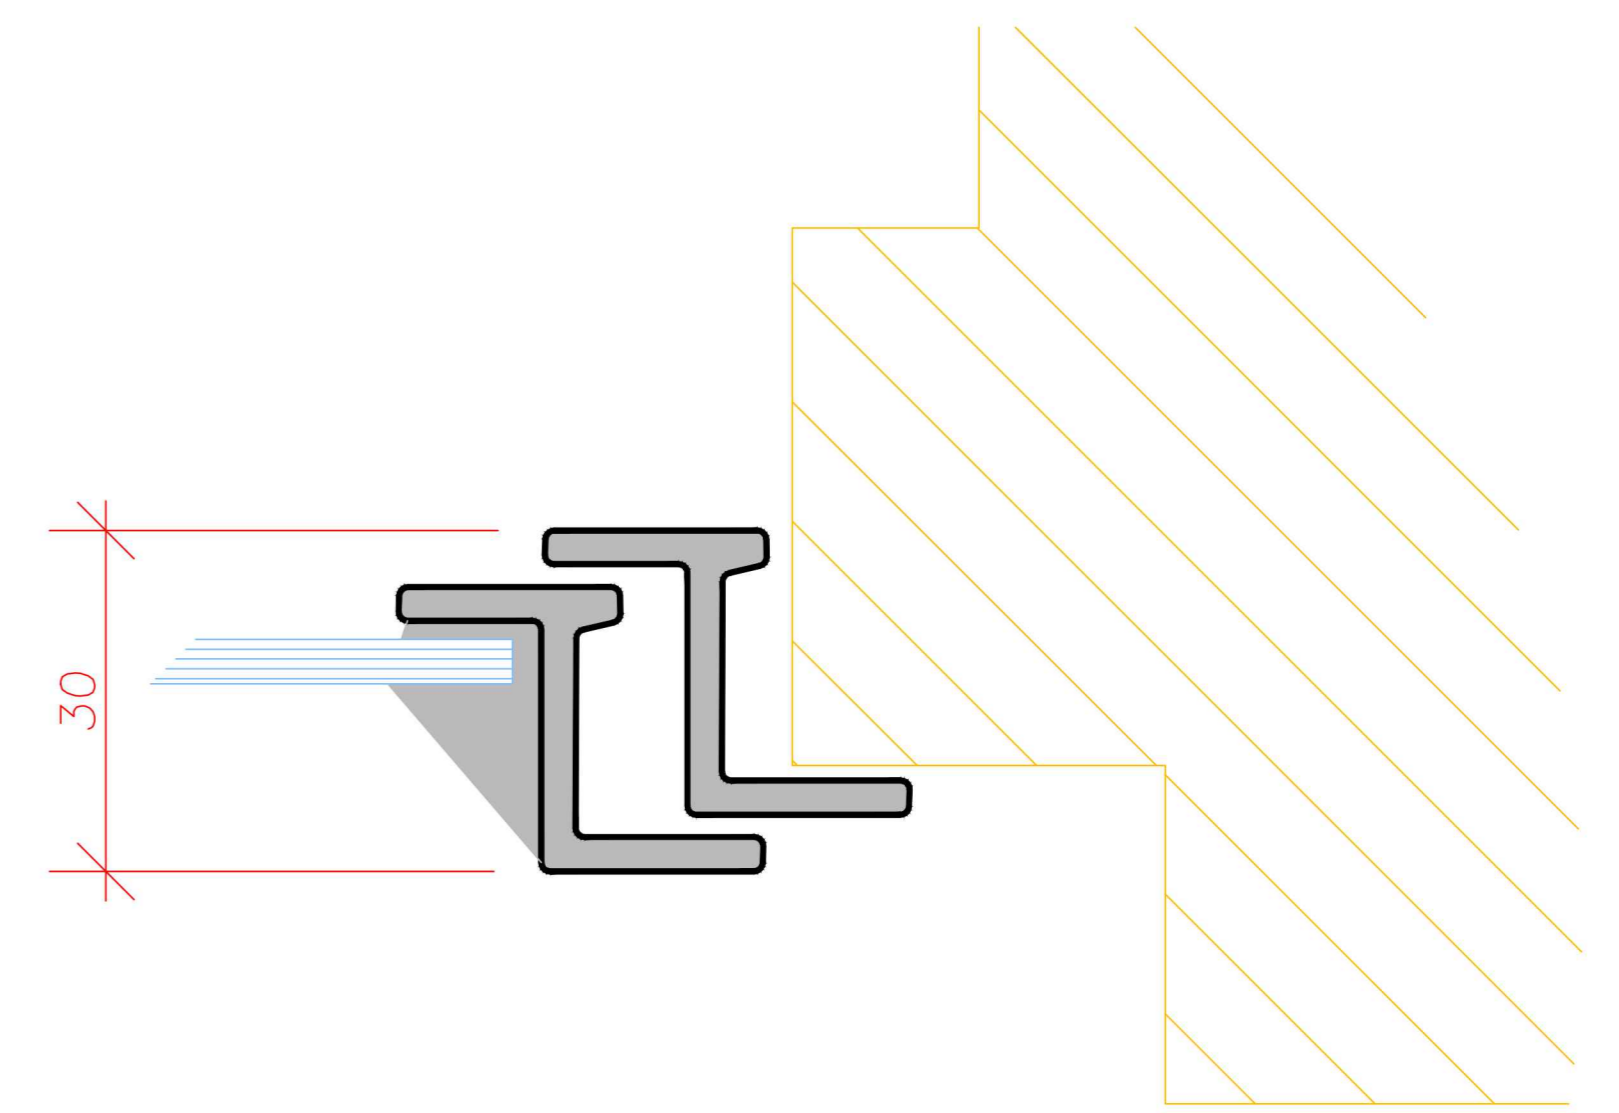

# PROPOSED

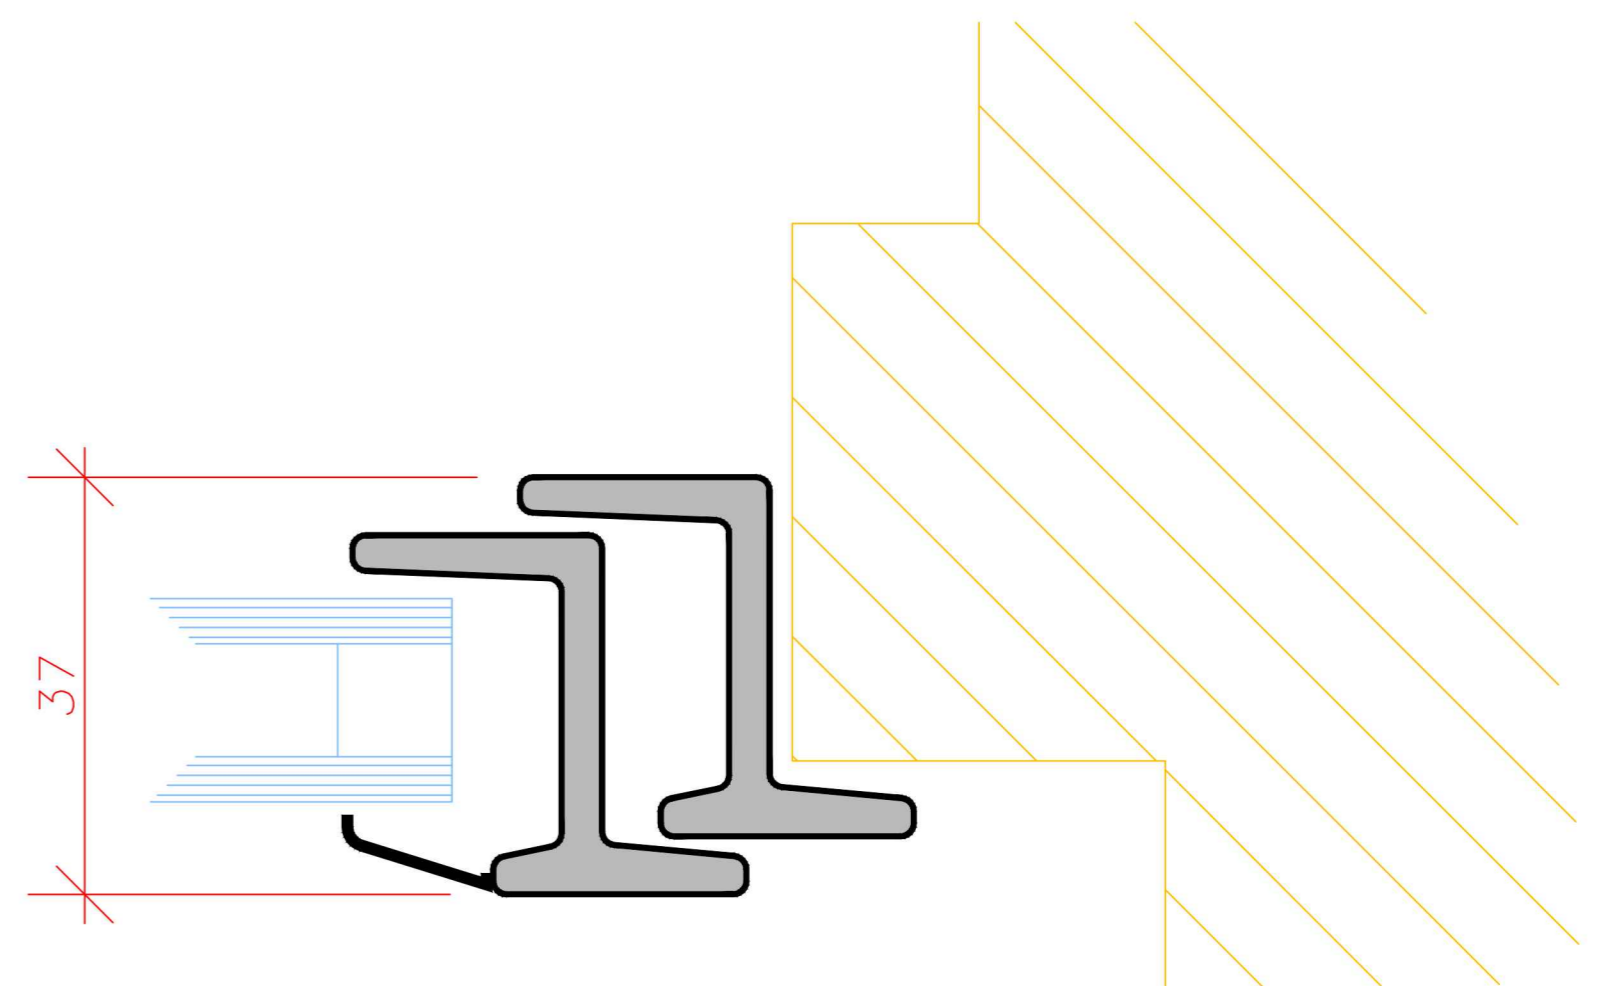

COMPARATIVE FRAME PROFILES  
80 HILLFIELD COURT  
FULL SIZE @ A3