


# EXISTING FLATS

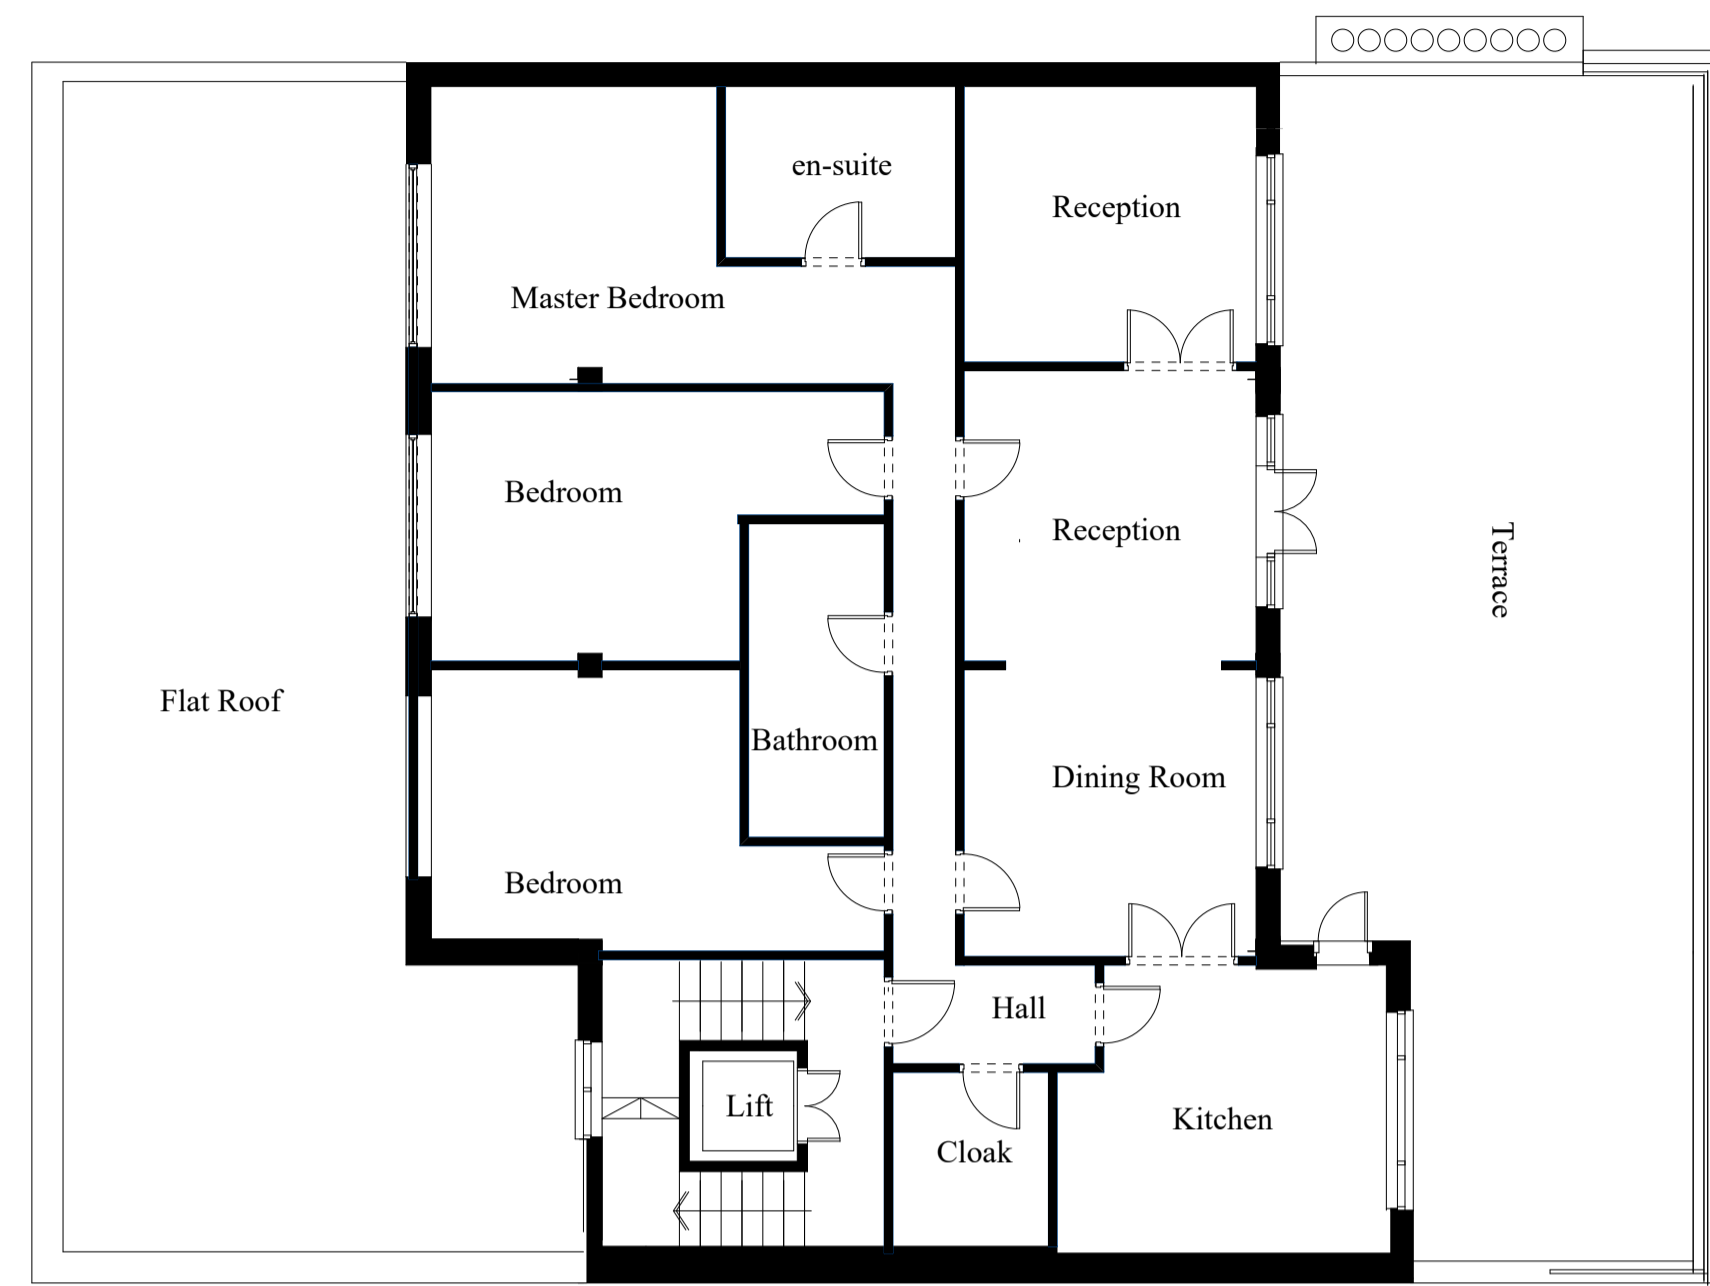


FOURTH FLOOR




FIFTH FLOOR


# PROPOSED FLAT

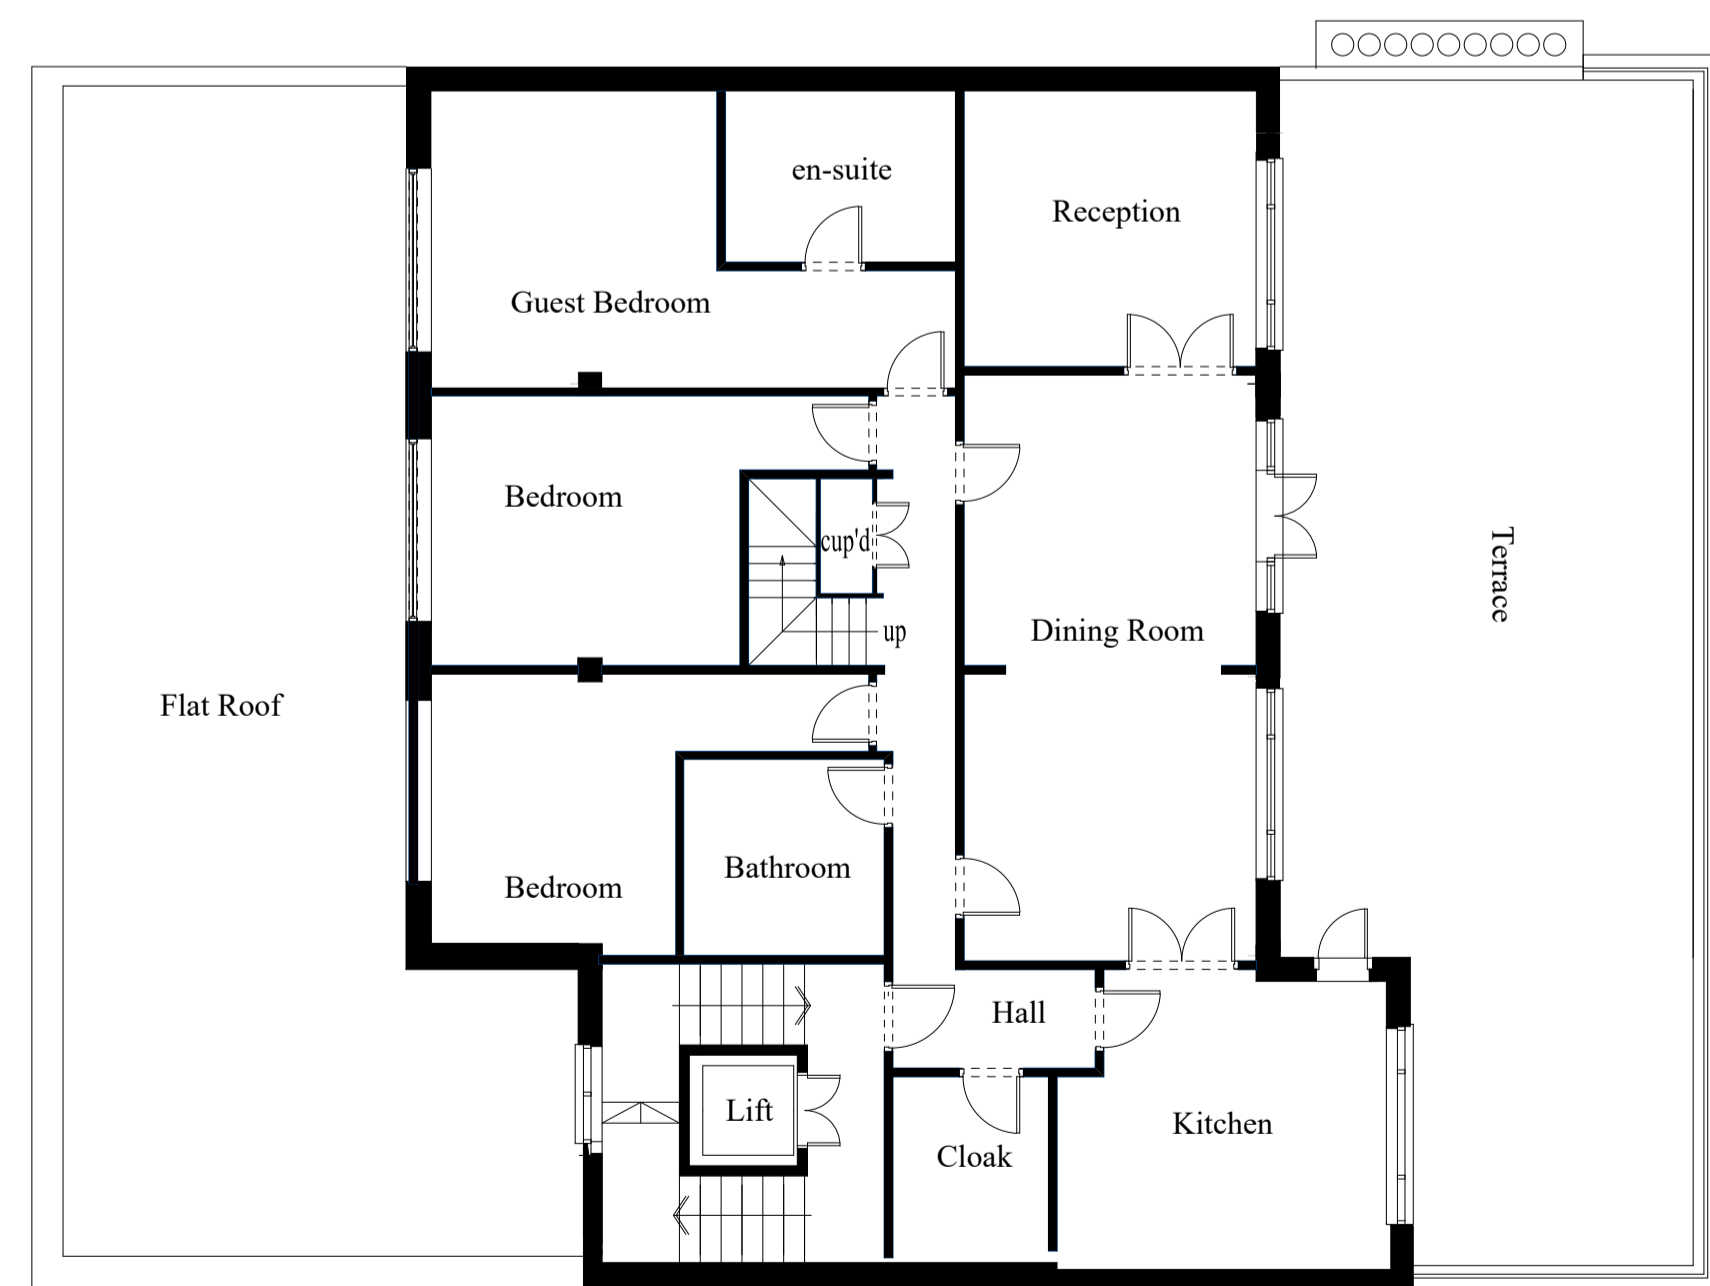

FOURTH FLOOR

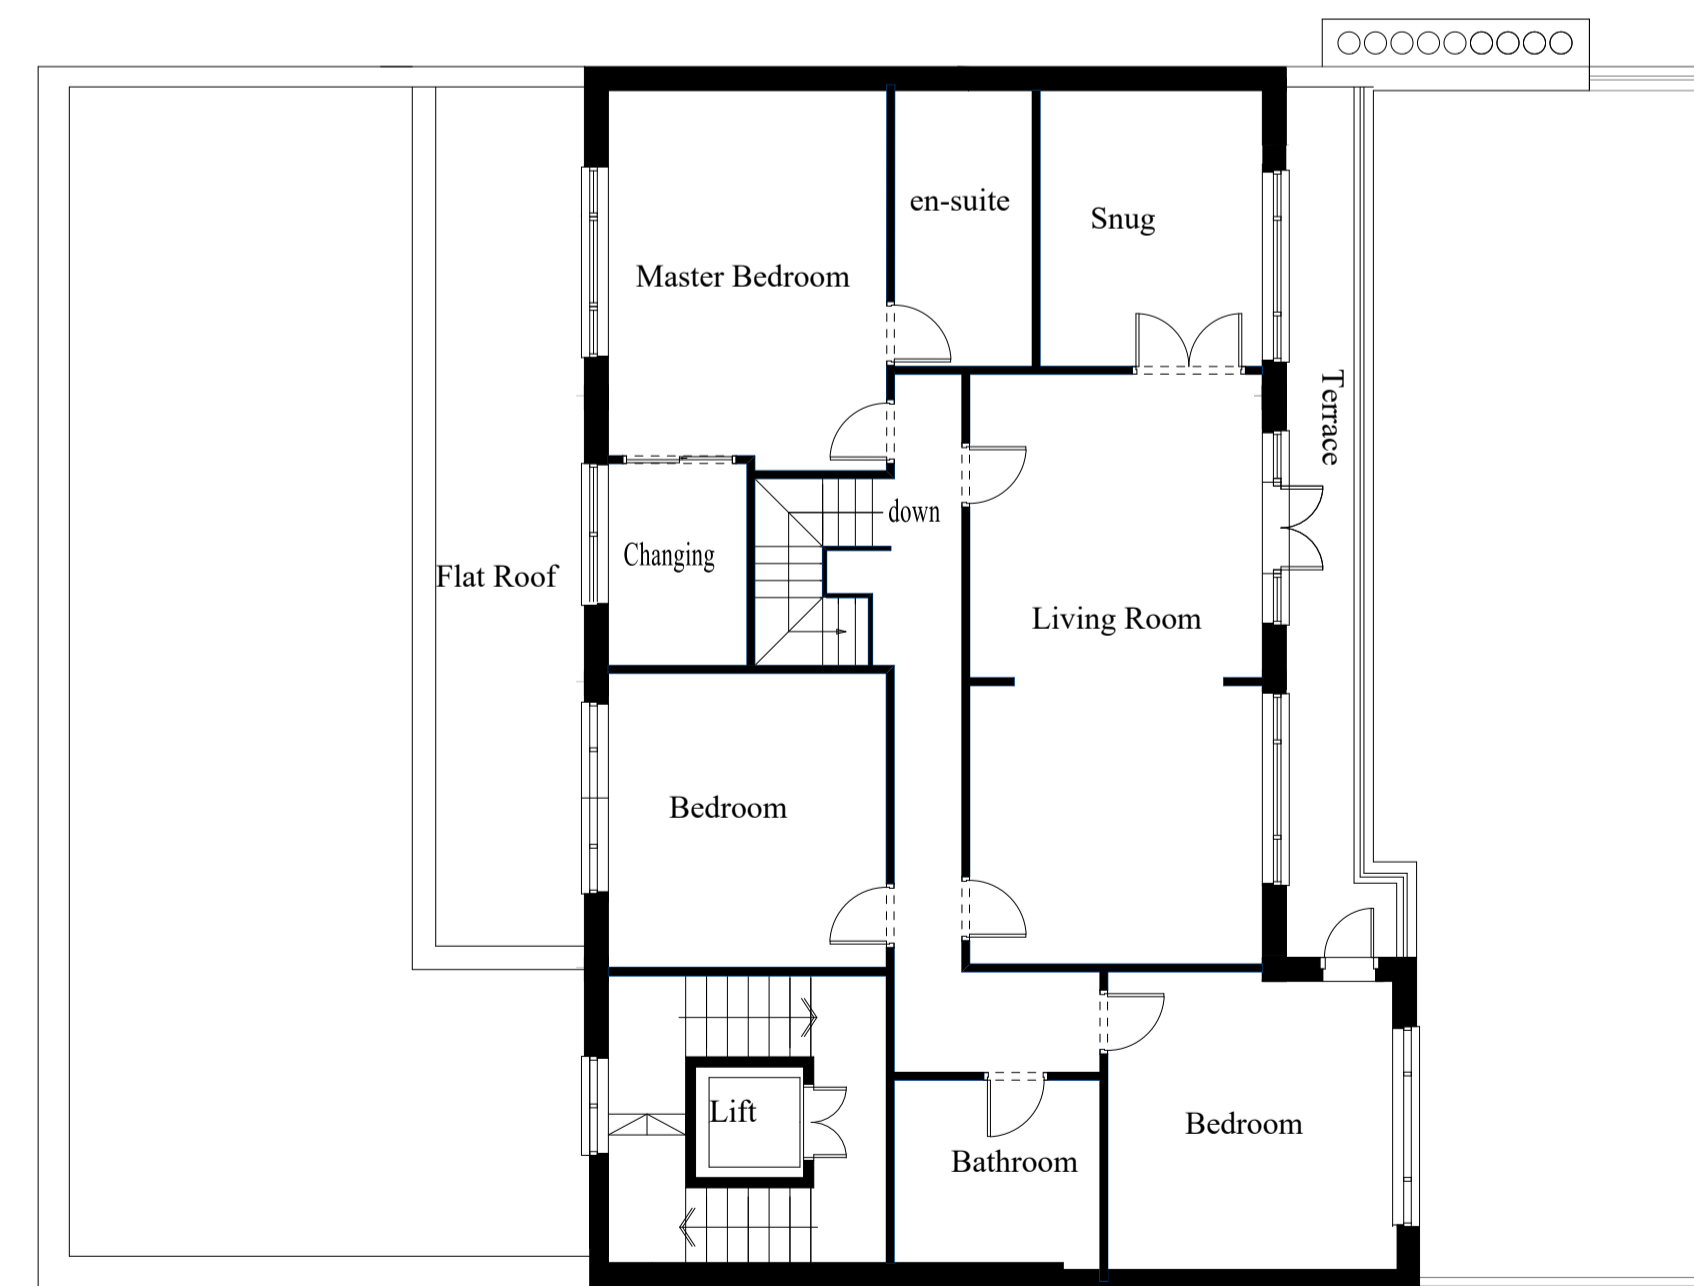

FIFTH FLOOR

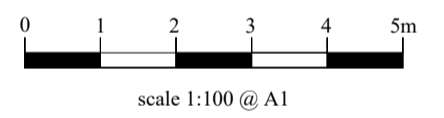

scale 1:100 @ A1

**ARCHITECTURAL  
DESIGNS**  
*michael tamsett*

**Project** Alterations

38-40 Windmill Street  
London

**Drawing Title**  
Existing and Proposed Plans

**Client**  
Giordano Limited


**Drawing No.**  
25/4100

**Scale**  
1:100

**Date**  
January 2025

**Drawn by**  
Michael Tamsett

Page Size - A1

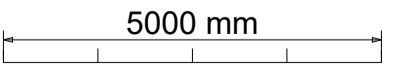

m.tamsett@hotmail.co.uk  
01795 554650