


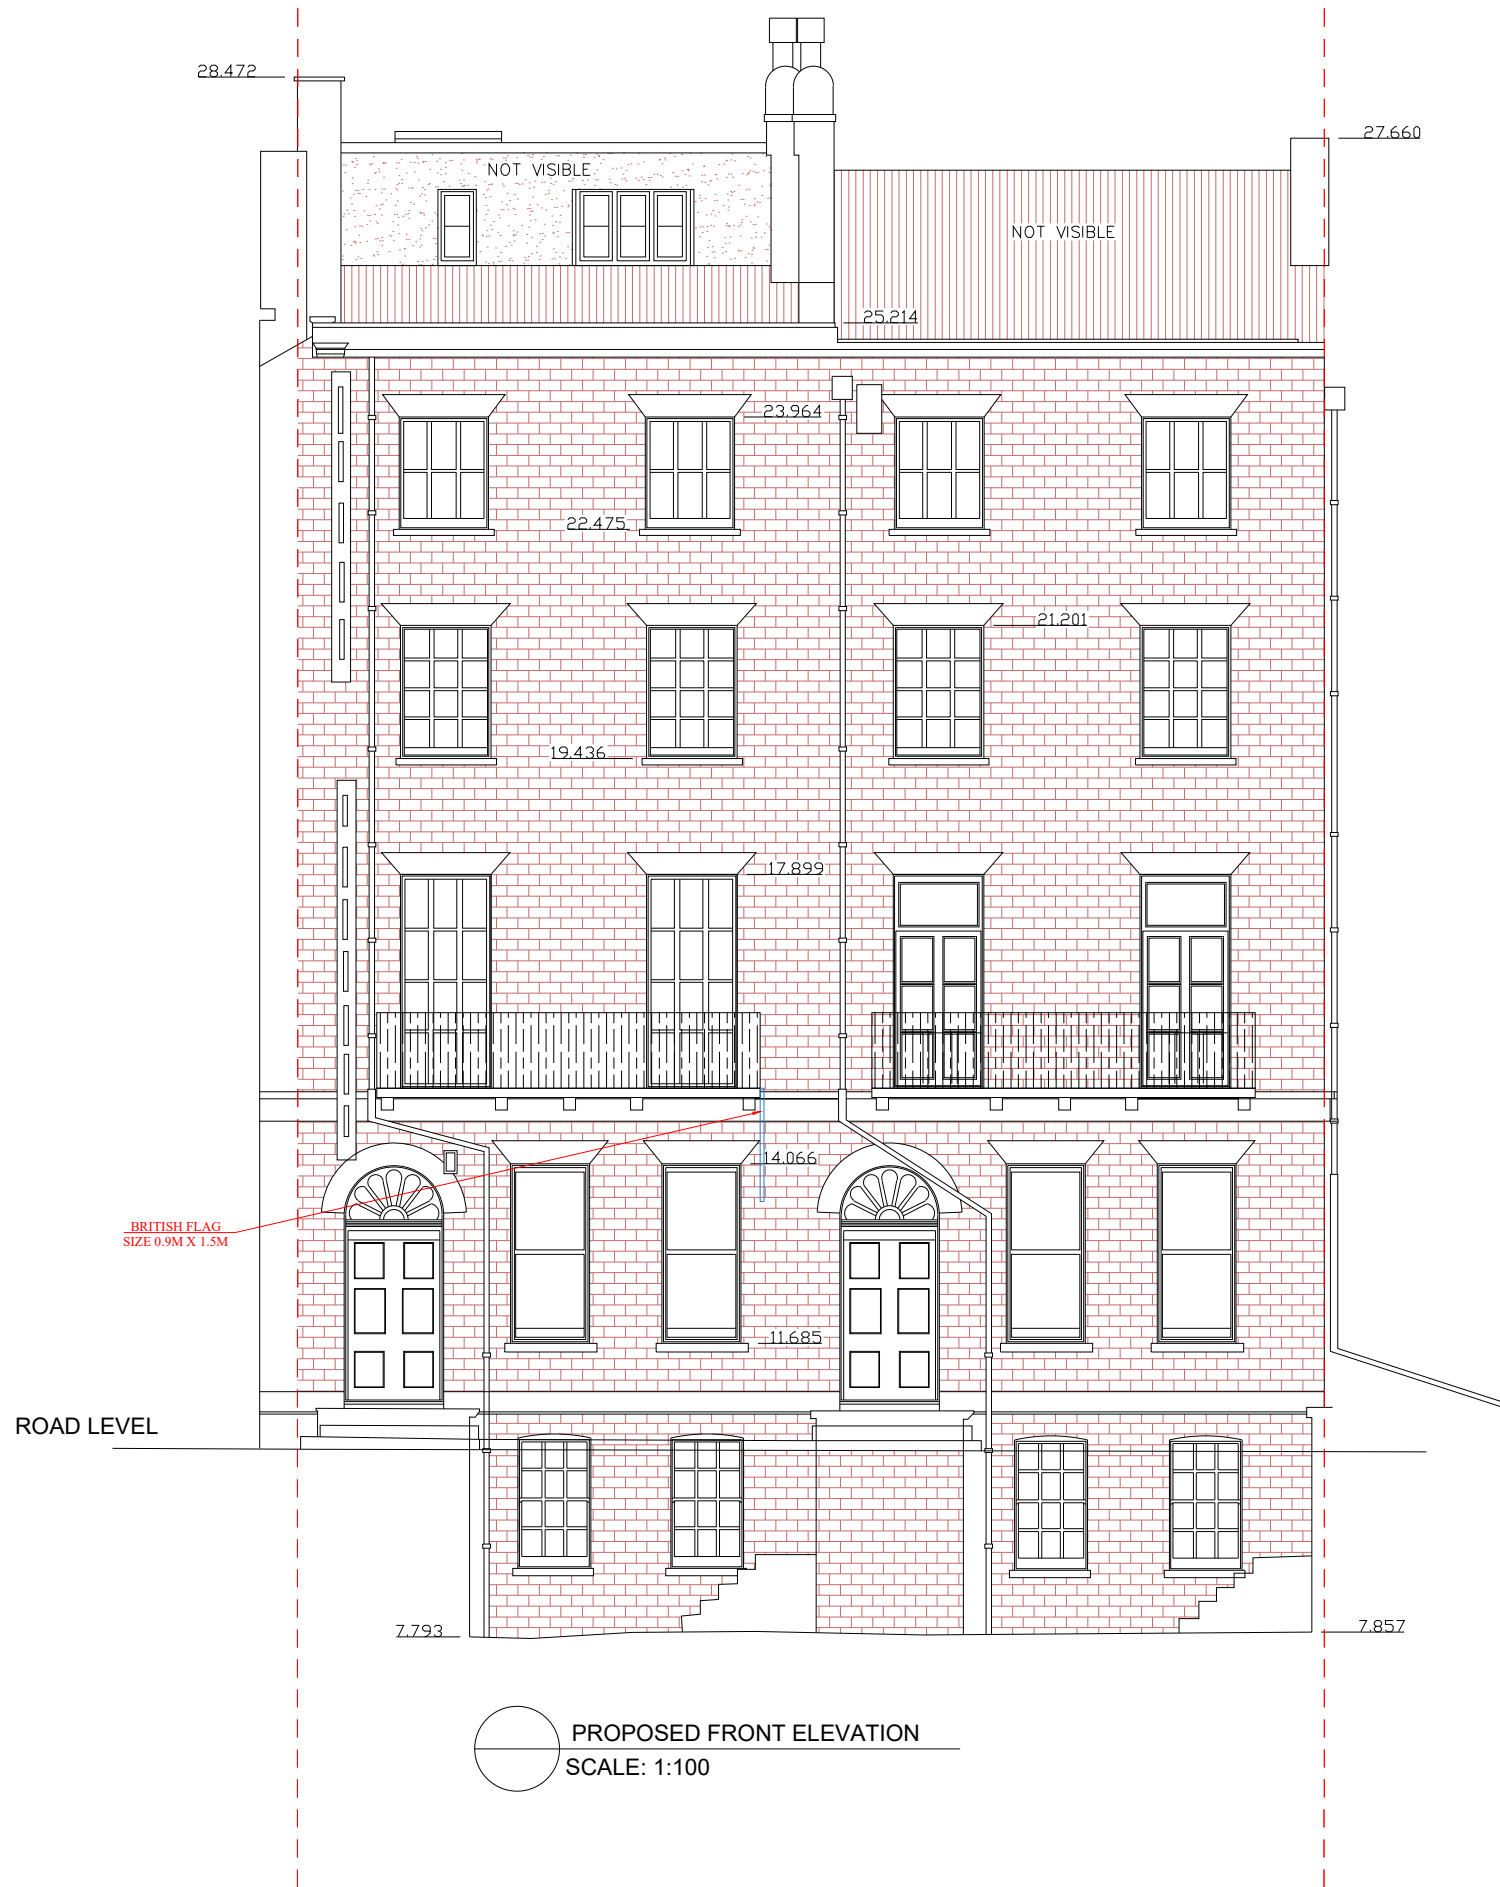

Consultants:




contact Us: +443301339360
info@paramountbuilt.co.uk
85 Great Portland Street, First
Floor, London, England, W1W 7L

North Direction:



Scale = 1:100

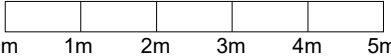

Date:

31-01-2025

Scale:

1-100@A3

Client Name and Address:

ES London Limited,
27,28 Woburn Square, London WC1H
0AA, UK

Project Description:

REFURBISHMENT WORK

Drawing Title:

PLANNING DRAWINGS

DRAWING HISTORY

DATE	REV#	DESCRIPTION

- STRUCTURE TO BE DEMOLISHED
- EXISTING STRUCTURE
- PROPOSED STRUCTURE
- PROPOSED DOOR & WINDOW

Consultant's Stamp:

PARAMOUNTBUILT

Sheet Title: ELEVATION

Sheet No. A-025

Drawn by:

N-M

Checked by:

J-Z