


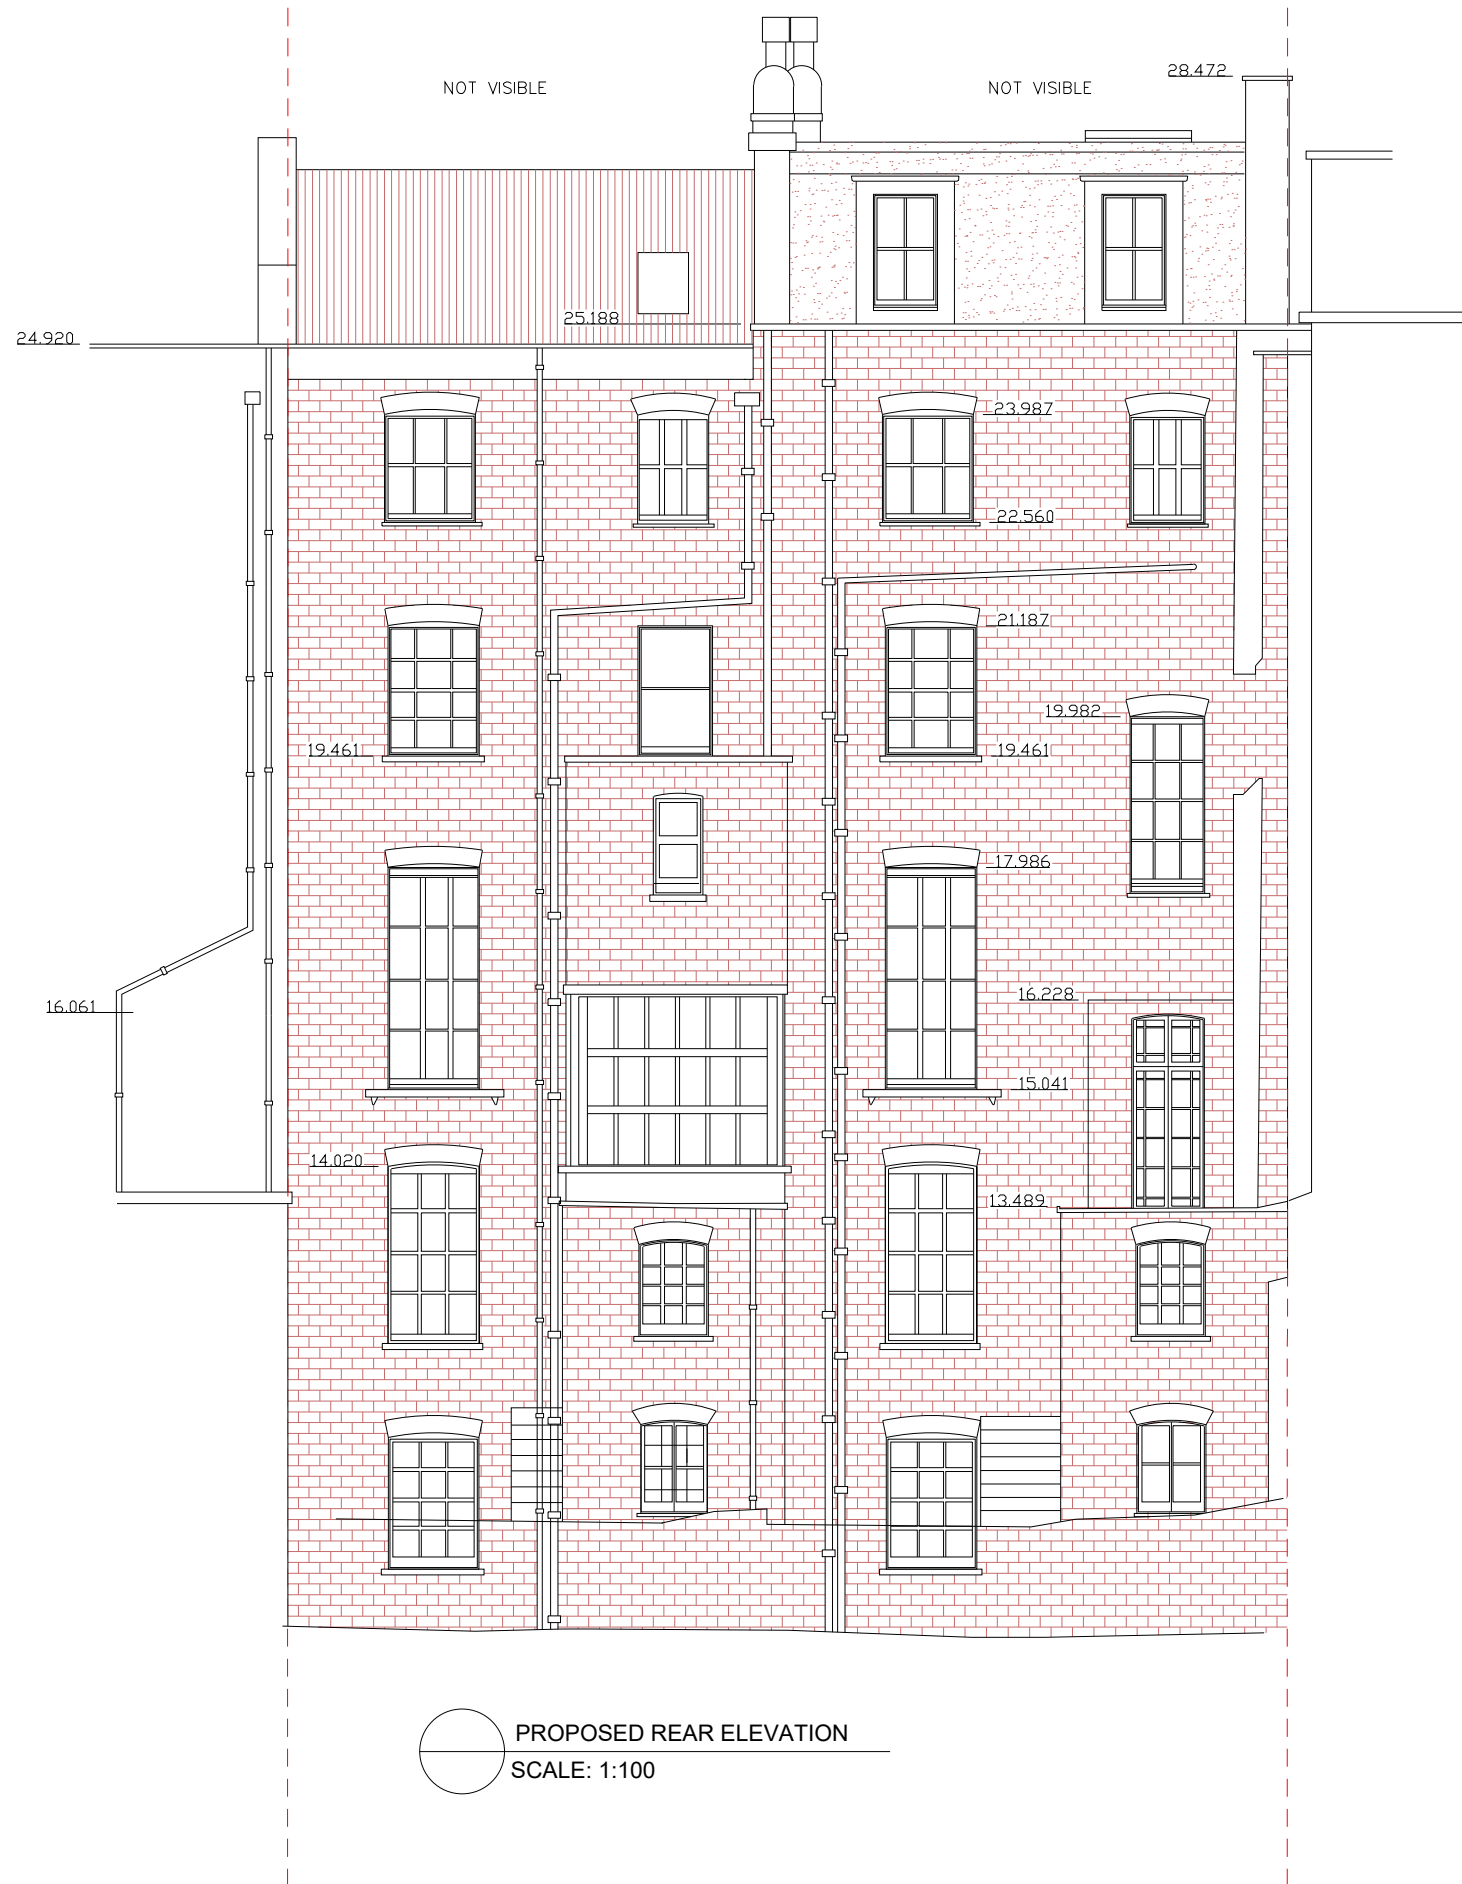

Consultants:




**PARAMOUNTBUILT**

contact Us: +443301339360  
info@paramountbuilt.co.uk  
85 Great Portland Street, First Floor, London, England, W1W 7L

North Direction:



Scale = 1:100

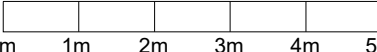

Date:

31-01-2025

Scale:

1-100@A3

Client Name and Address:

ES London Limited,  
27,28 Woburn Square, London WC1H 0AA, UK

Project Description:

REFURBISHMENT WORK

Drawing Title:

PLANNING DRAWINGS

| DRAWING HISTORY |      |             |
|-----------------|------|-------------|
| DATE            | REV# | DESCRIPTION |
|                 |      |             |
|                 |      |             |
|                 |      |             |
|                 |      |             |



STRUCTURE TO BE DEMOLISHED



EXISTING STRUCTURE



PROPOSED STRUCTURE



PROPOSED DOOR & WINDOW

Consultant's Stamp:



**PARAMOUNTBUILT**

Sheet Title:

ELEVATION

Sheet No.

A-026

Drawn by:

N-M

Checked by:

J-Z