- General Notes

   All dimensions to be verified on site

   To be read in conjunction with all relevant documents

   In the event of discrepancy notify the Architect immediately

   Note that not all elements of the drawing may be to exact scale. All dimensions not explicitly marked should be verified either on site or with the Architect

   For Planning purposes only; subject to further detailed technical design, structural design, M&E design, Building Control approval.


   Based on measured survey by Almoon Surveys; drainage survey information by Dyno Rod

   This document is copyright of Hugh Cullum Architects Ltd

   Issue Status

Issue Status
- SK Sketch
- D Design - T Tender - P Permissions - E Existing Condition - C Contract

Ticvisions			(drawn
rev	note	date	by/checked
(_)	: Issued for Information	26.06.24	(TS/HC
(A)	: For Review	08.10.24	(TS/HC
(B)	: For Review	21.10.24	(TS/HC

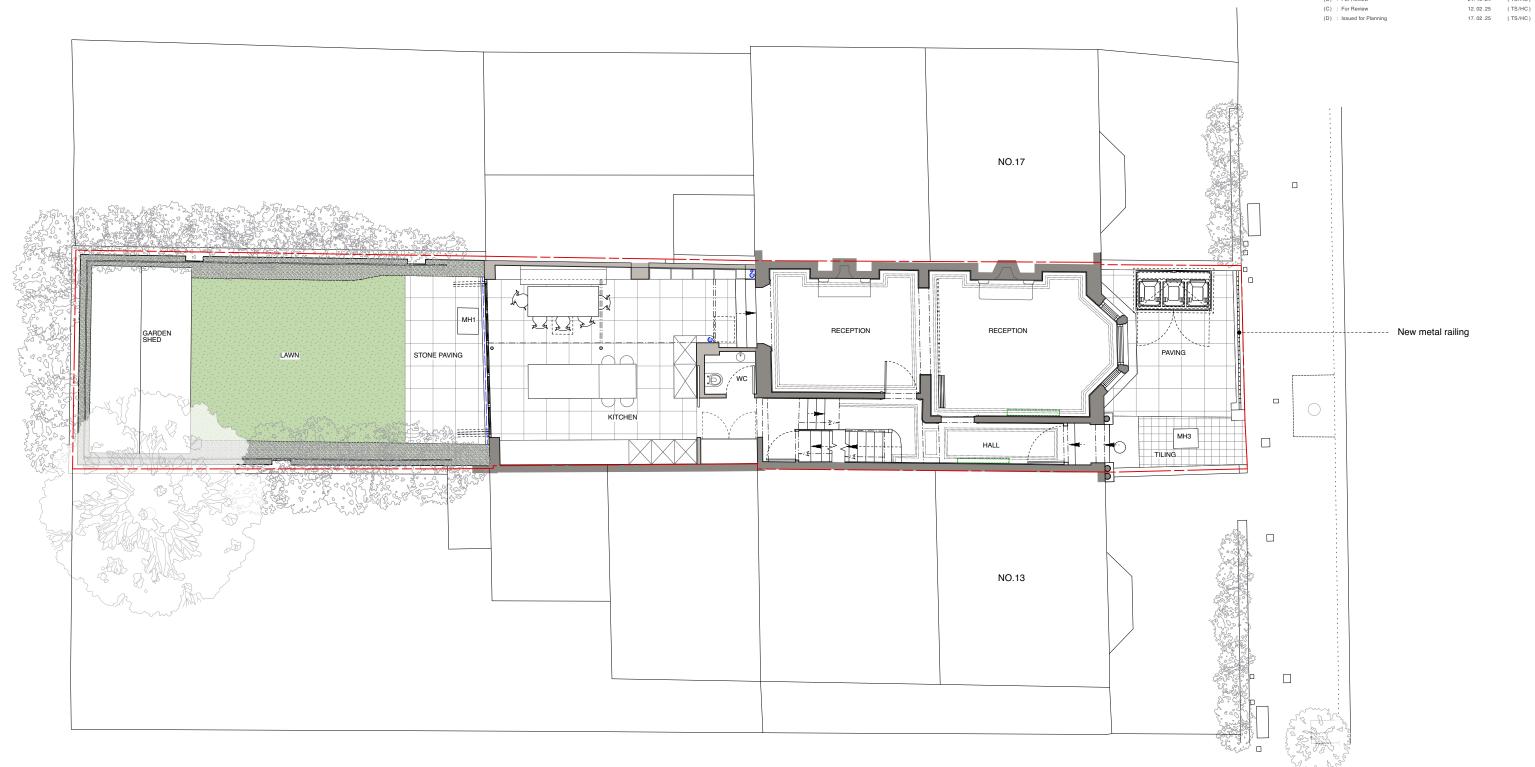

## HUGHCULLUM 15 Rona Road

ARCHITECTS LTD Bloomsbury Design As Proposed 6 1 b Judd Street General Arrangement London WC1H 9QT t 020 7383 7647 f 020 7387 7645 mail@hughcullum.com

0 0.5 1 2 3 4 5