

General Notes

- All dimensions to be verified on site
- To be read in conjunction with all relevant documents
- In the event of discrepancy notify the Architect immediately
- Note that not all elements of the drawing may be to exact scale. All dimensions not explicitly marked should be verified either on site or with the Architect
- For Planning purposes only; subject to further detailed technical design, structural design, M&E design, Building Control approval.
- Based on measured survey by Aimcon Surveys; drainage survey information by Dyno Rod
- This document is copyright of Hugh Cullum Architects Ltd

Issue Status


- SK Sketch
- T Tender
- P Permissions
- D Design
- E Existing Condition
- C Contract

Revisions

rev	note	date	(drawn by/checked by)
(L)	: Preliminary Issue for Information	19.12.23	(TS/HC)
(A)	: Second floor office and dimensions added	20.02.24	(TS/HC)
(B)	: Issued to Structural Engineer	14.03.24	(TS/HC)
(C)	: Revised after Client Meeting	26.03.24	(TS/HC)
(D)	: For Review	08.10.24	(TS/HC)
(E)	: For Review	12.02.25	(TS/HC)
(F)	: Issued for Planning	17.02.25	(TS/HC)

Indicates existing structure

Indicates proposed structure

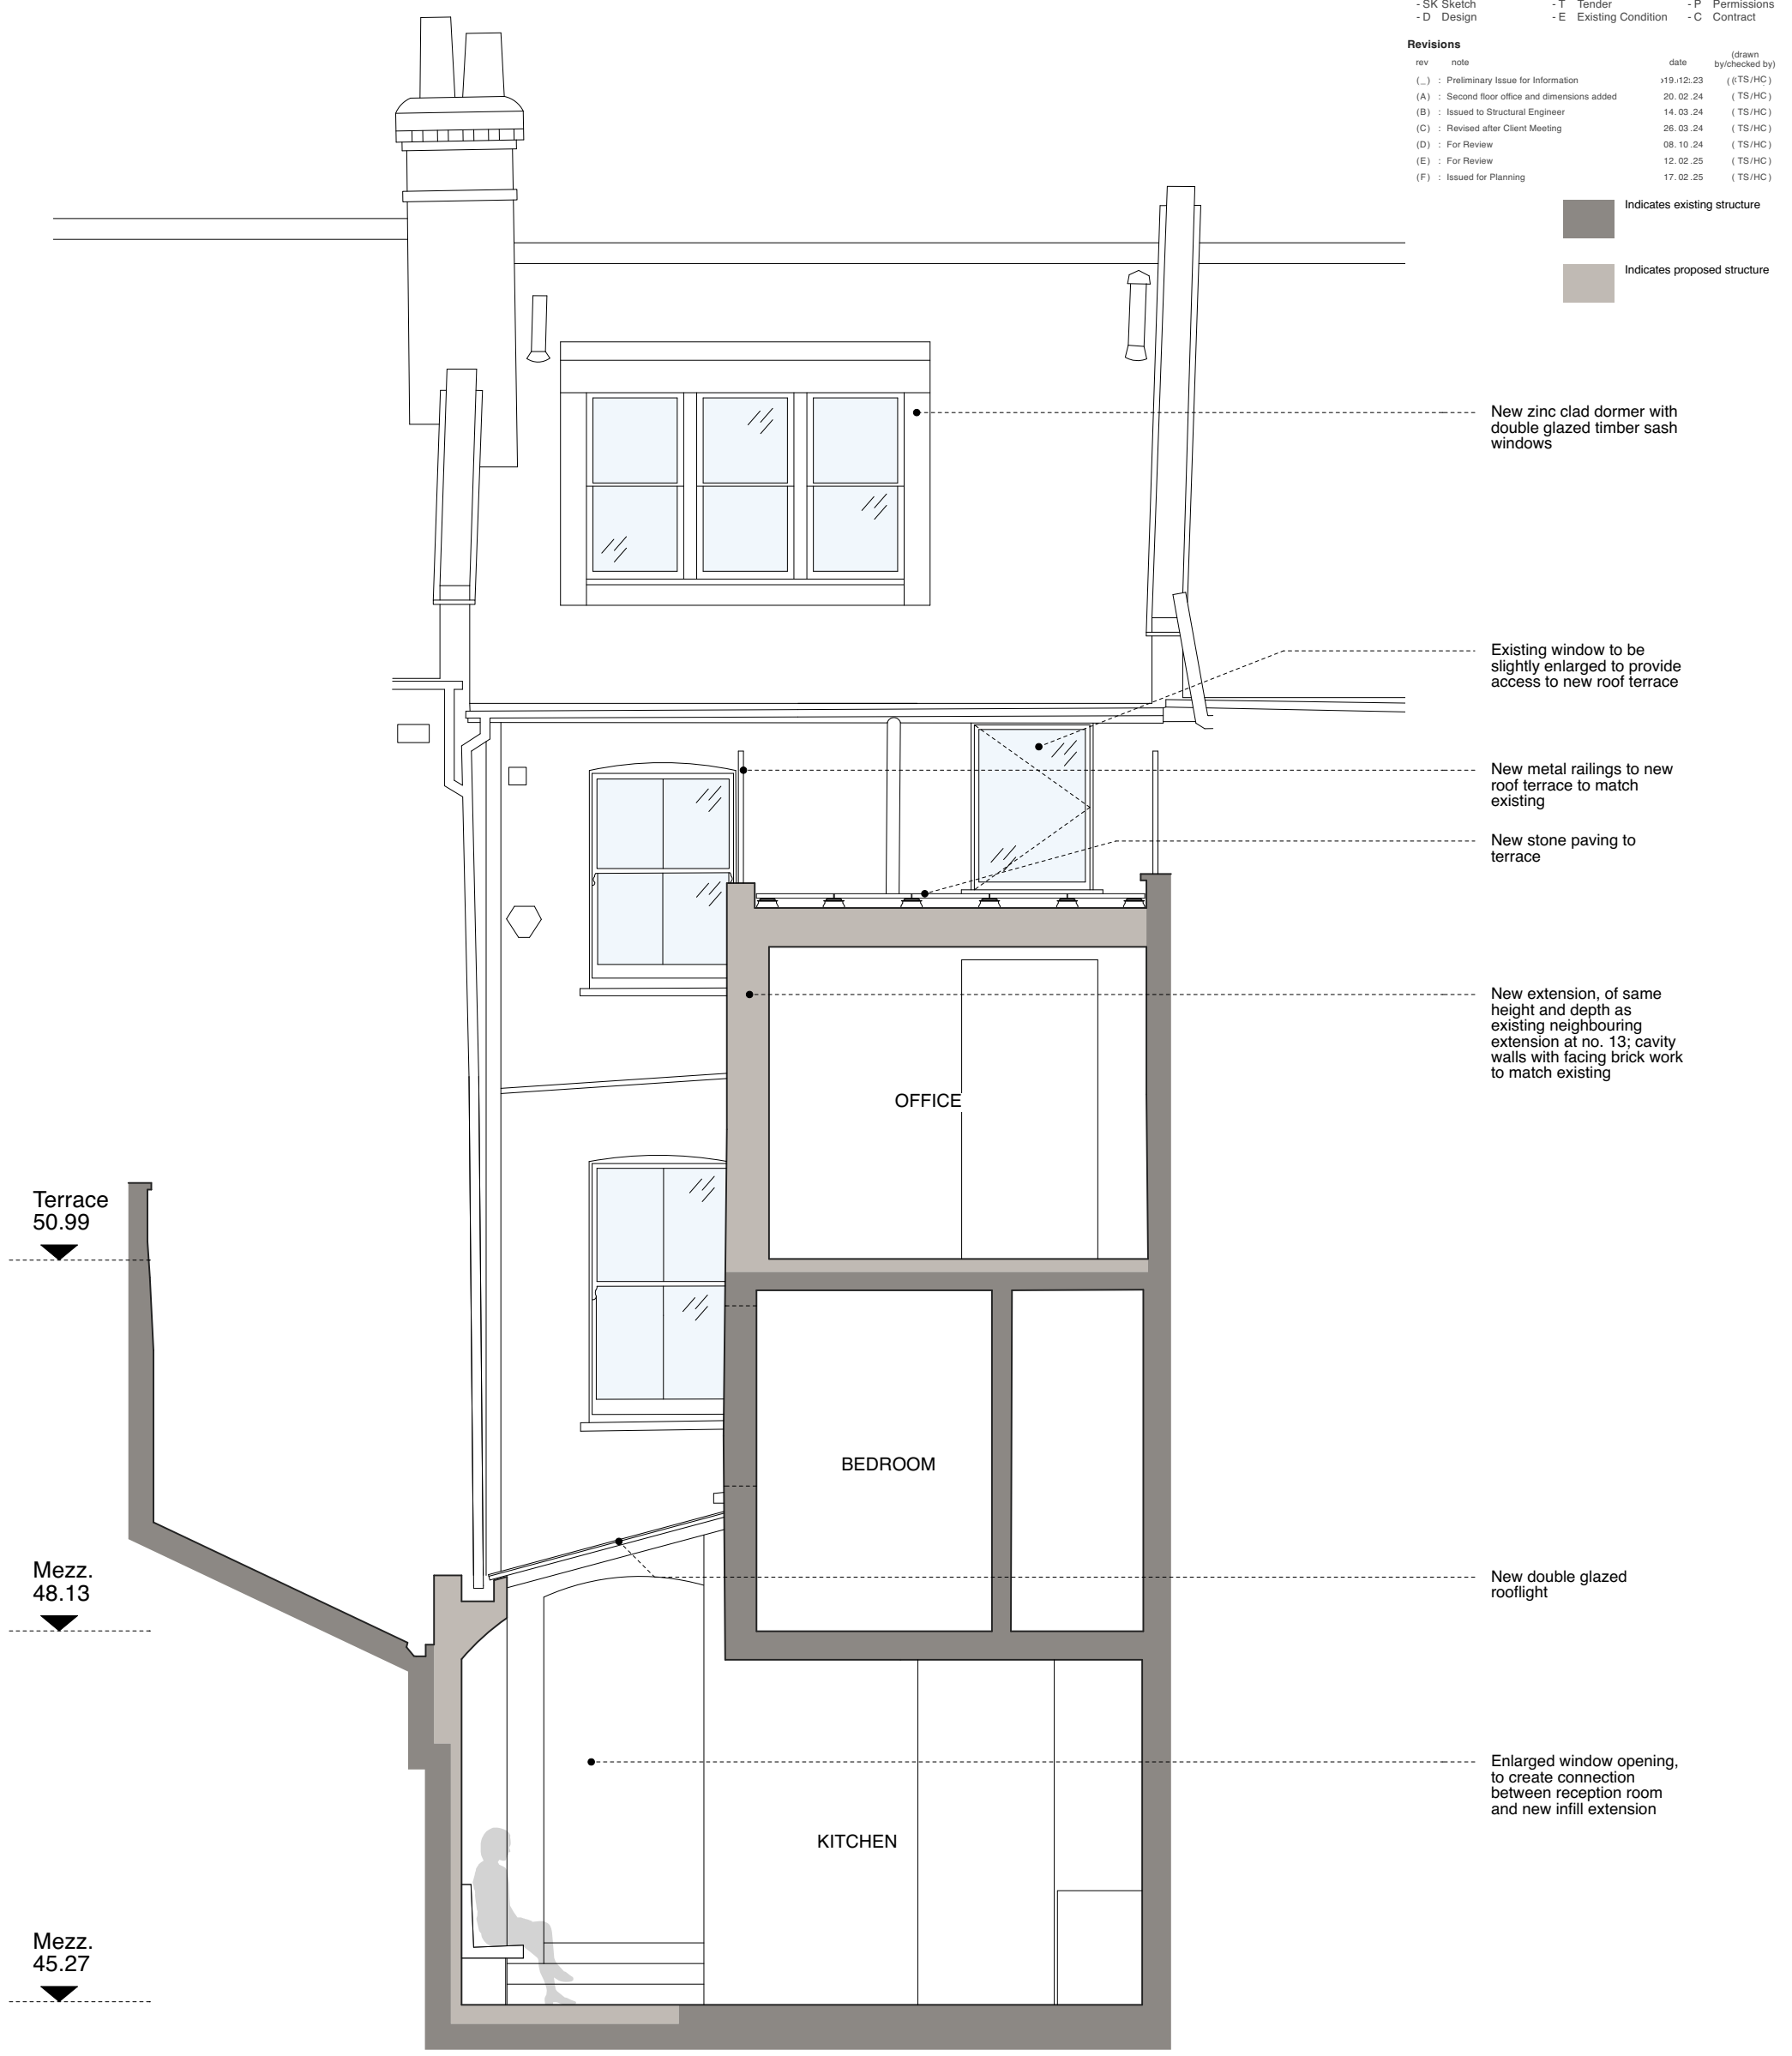

As Proposed - Section E-E