


1 Existing Section A-A
Scale: 1:50

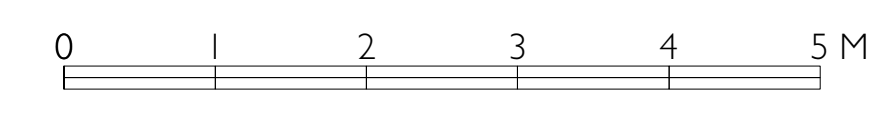

FREEFORM ARCHITECTS
ARCHITECTS + DESIGNERS

92 Claxton Grove
London W6 8HE

Tel: 07909531830
Email: richard@freeformarchitects.com

GENERAL NOTES
All dimensions are in millimetres
All dimensions to be checked on site
Any discrepancies to be reported to the architect immediately
This drawing forms part of a Planning Application Package and must be used for Planning purposes only.
Refer to structural engineers drawings and specifications for all structural elements.
© FREEFORM ARCHITECTS

Project Name: 106 Great Russell Street, London, WC1B 3NB		Drawing name: Existing Section A-A	
Client: Artimede	Date: Feb 2025	Job no: 24-FFA-004	Drawing no: GA_SEC_004
All dimensions are in millimetres All dimensions to be checked on site		Scale: Sheet Size A1 1:50	Revision: / Drawn by: RDL

Planning Level
from an outline survey