




A-046-207 ELEV. A: BS-01 - NO. 84 BIN STORE
01 1:25@A1

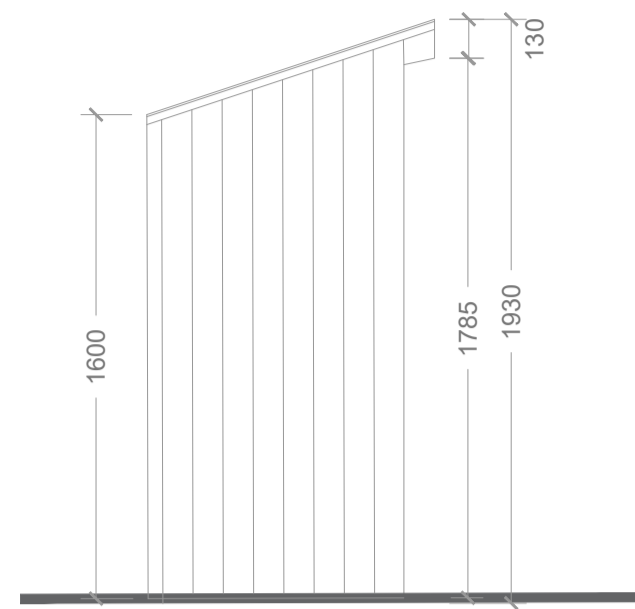


A-046-207 ELEV. B: BS-01 - NO. 84 BIN STORE
02 1:25@A1

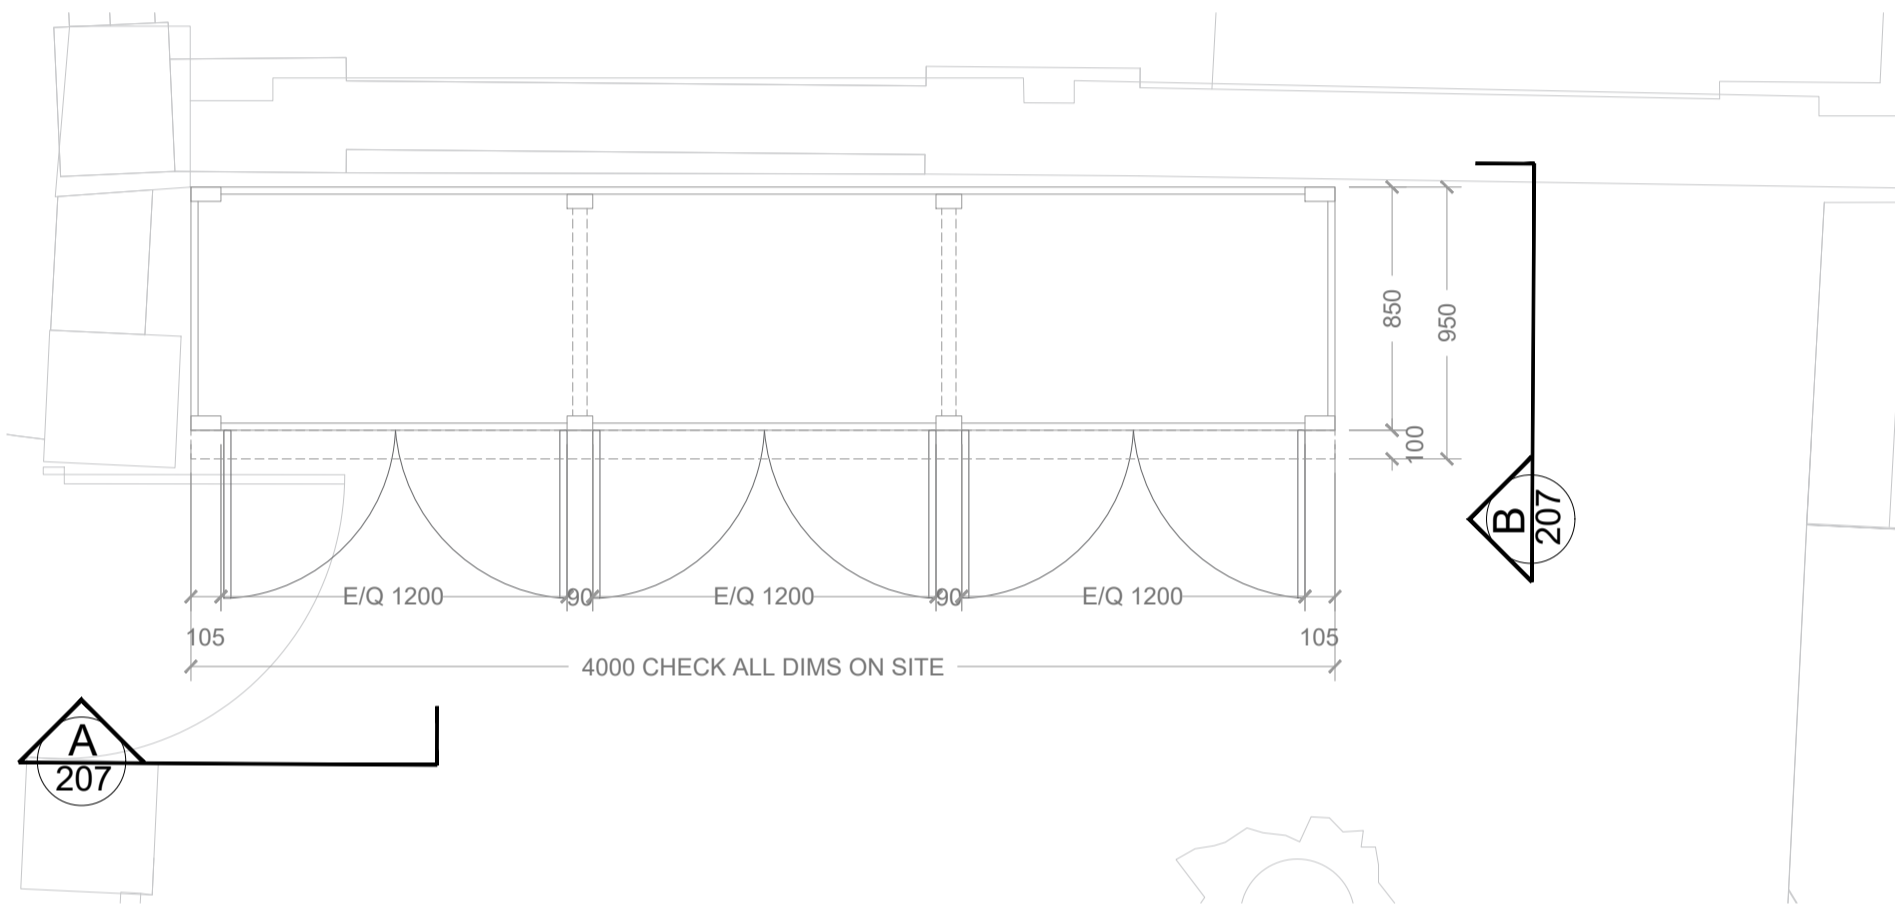

A-046-207 PLAN: BS-01 - NO. 84 BIN STORE
03 1:25@A1

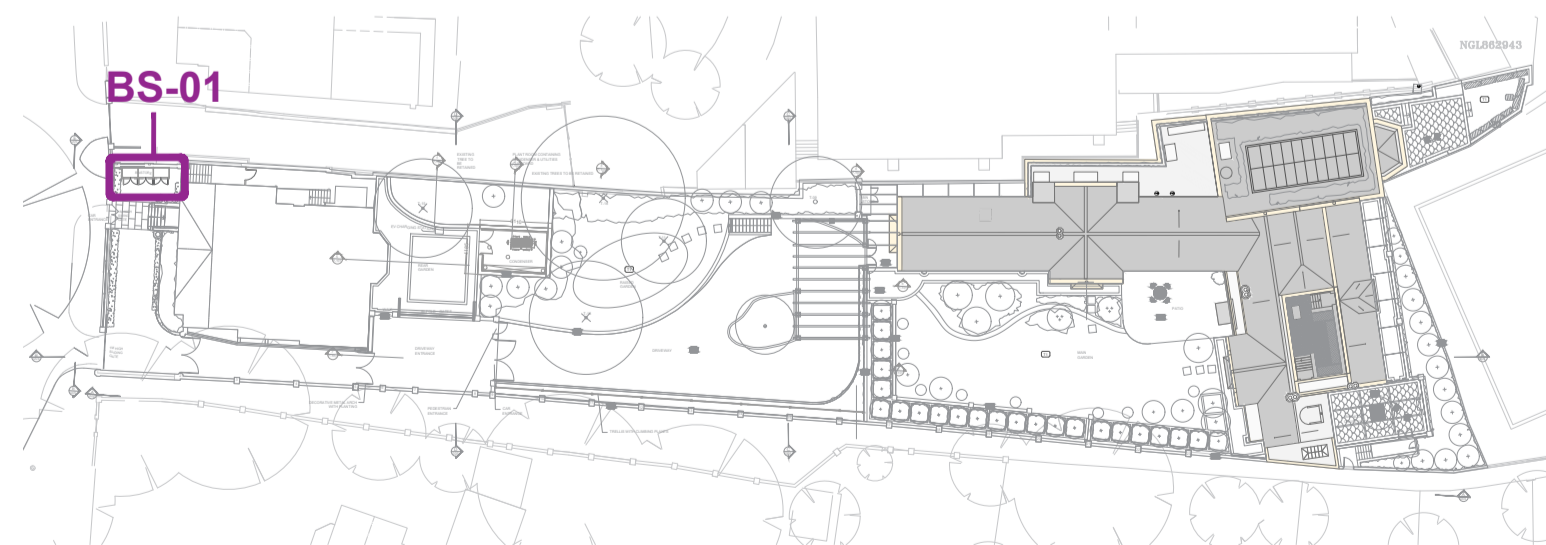

A-046-207 SITE PLAN
04 NTS@A1

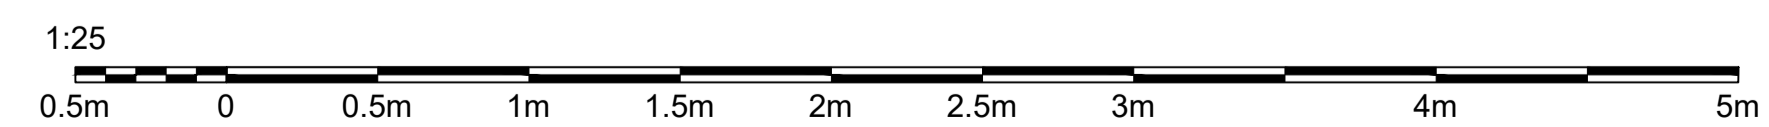

Scale bar in metres

Date	17/02/25	Rev:	0	Issue for Planning
Date		Rev:		Revision details
<i>Client</i> JLCC				
<i>Project</i> 84 Fitzjohn's Avenue, London, NW3 6NP				
<i>Sketch Drawing</i> Proposed bin store B-01				
<i>Reference</i> LA-046-207			<i>Rev</i> 0	
<i>Scale</i> 1:25-@-A1			<i>Date</i> 17/02/25	
LUCY ATTWOOD INTERIOR ARCHITECTURE + DESIGN				

1. Refer to Scale Bar & Title Block for drawn Scale.
2. Do not scale, use figured dimensions only.
3. Check all dimensions on site before work is commenced.
4. All goods, materials and workmanship to conform with current building, fire and safety regulations. All specified products installed to manufactures' specifications.
5. Conceptual drawings for interior design purposes.
6. Specifications for all planting and trees to be confirmed by landscaping consultant.
7. Base plans provided by JLCC.
8. Lighting plans to be confirmed by lighting consultant.
9. Photos & images are indicative.