


0 10 20 30 40 50 mm 40 S/ 3:500mm S/ 1:75 4 5m S/ 1:50

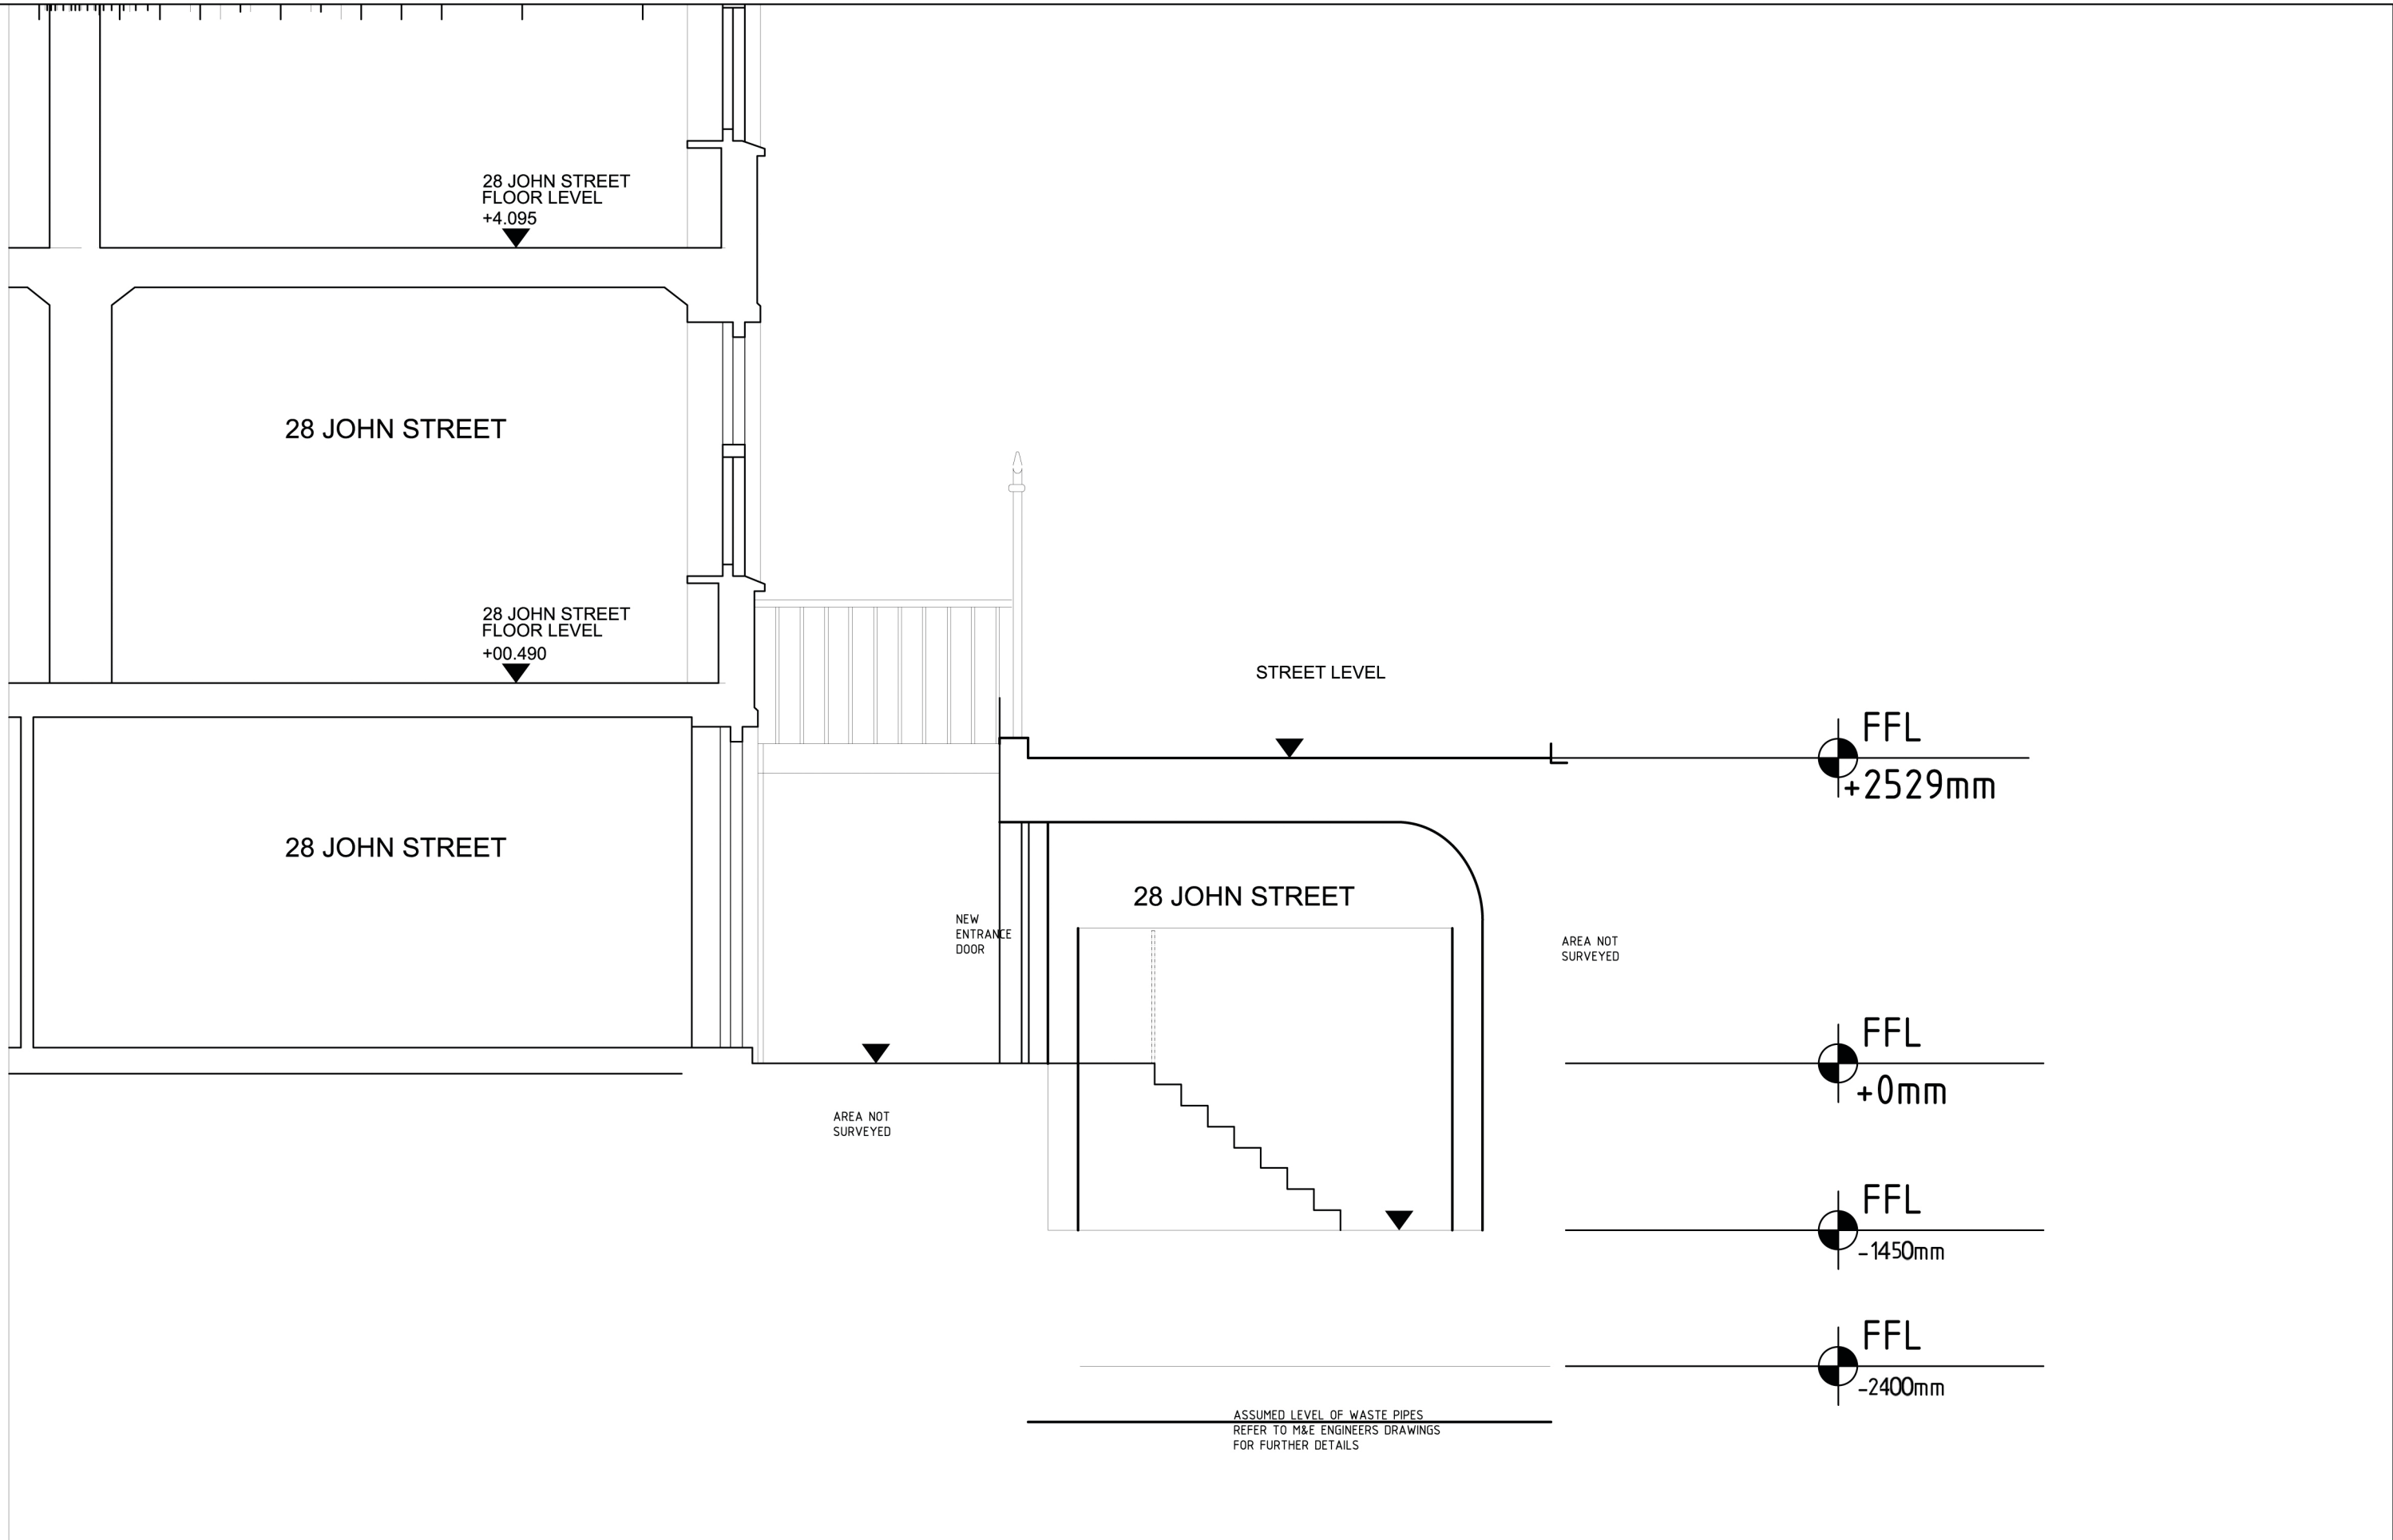

REV	DATE	BY	DESCRIPTION	CHK

DRAWING STATUS: INFORMATION

CLIENT:	CLIENT
LEAD DESIGNER:	P-U-R-A. LTD

PROJECT:	Flat 1, 28 John Street, London
DRAWING TITLE:	SECTION-Vaults-AS-PROPOSED

SCALE:	1:50
DESIGN/DRAWN:	CH
CHECKED:	CH
DATE:	15.01.2025
FORMAT:	A3
PROJECT No:	0998
DRAWING No:	30-101
REV:	J

© Copyright to all designs, notes and drawings remains with P-U-R-A LTD subject to written authorization.

- All dimensions in mm unless noted otherwise.
- All dimensions and levels to be checked on site. Their accuracy cannot be guaranteed and therefore cannot be used for fabrication, manufacture or construction.
- Contractor to verify and to be responsible for all requirements and restrictions due to local rules. Contractor to report if there is any discrepancy in the drawings to P-U-R-A LTD in time to specify alternatives.
- This drawing is to be read together with all other relevant drawings.
- Do not scale from this drawing.

P-U-R-A Ltd
 36 Gloucester Avenue, Primrose Hill
 NW1 7BB - LONDON
 info.uk@p-u-r-a.com
 www.p-u-r-a.com
 +44-(0)2072 849 763

