


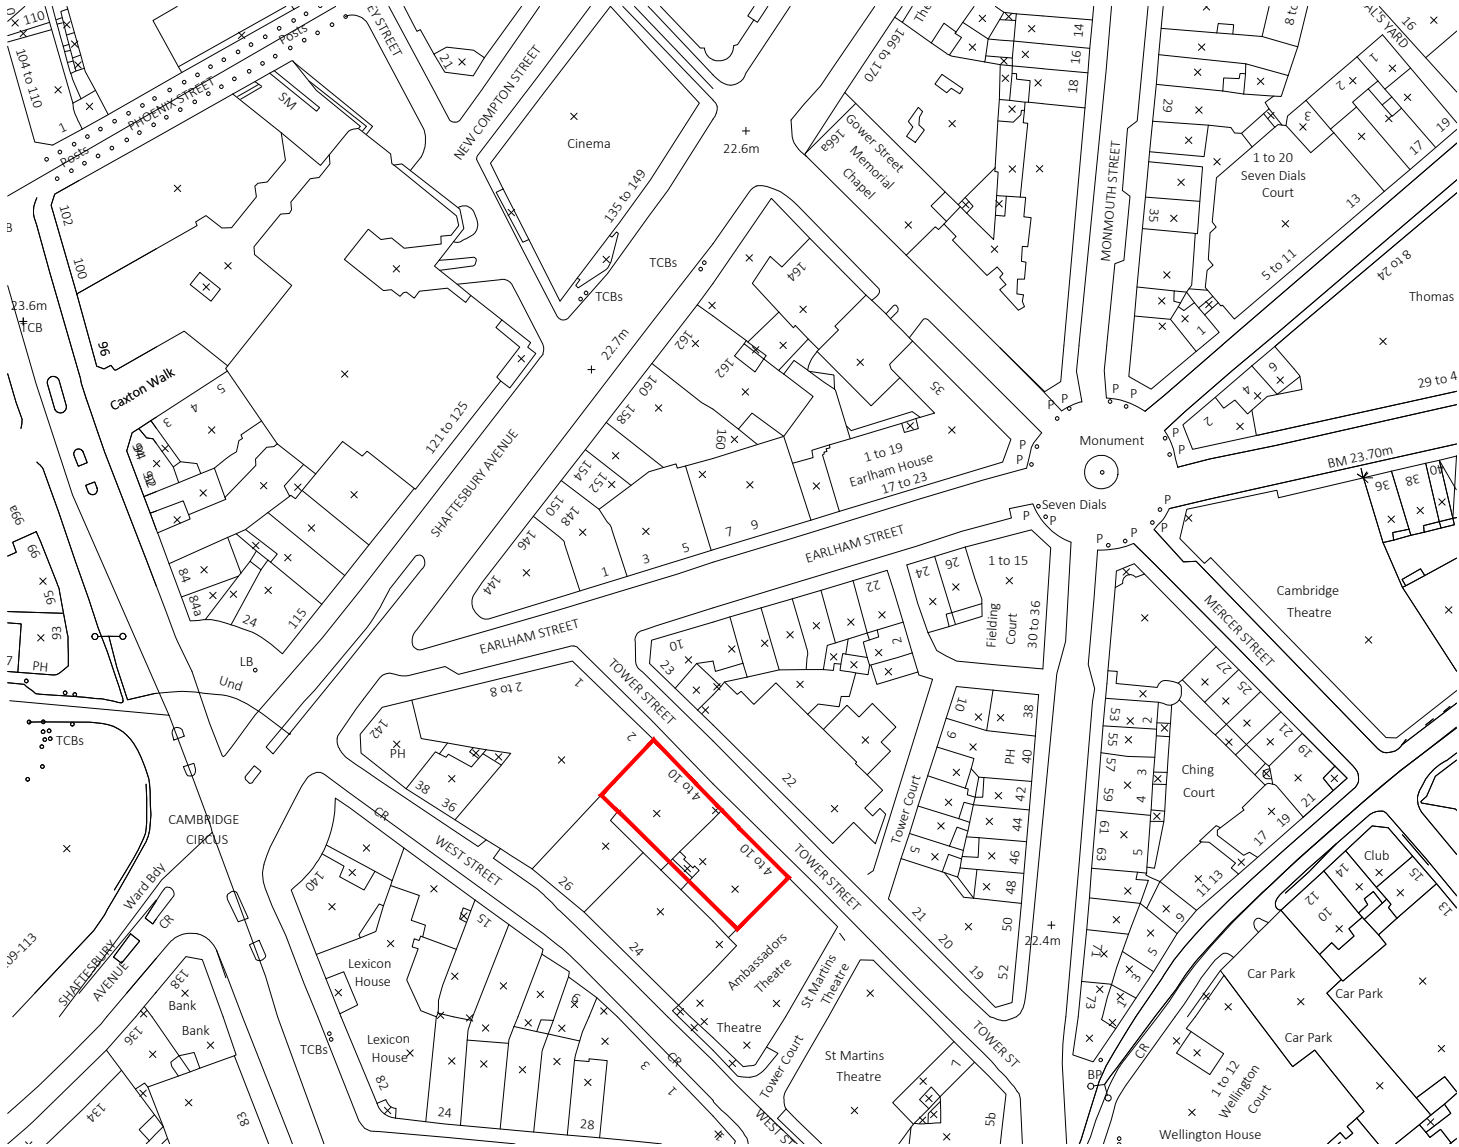

1:1250



P1	DMV	Initial Issue	26.11.2024
Rev	Iss.	Description	Date

DRAWING TITLE

Location Plan

PROJECT NAME
Dual Use Application

ADDRESS
4-10 Tower Street
London, WC2H 9NP

CLIENT
Shaftesbury Covent Garden Ltd

DRAWN BY
DMV

CHECKED BY
NP