


LA-046-205 ELEV. A: G-05 PLANT ROOM DOOR  
01 1:25@A1


LA-046-205 ELEV. B: G-06 NO.82 PEDESTRIAN GATE  
03 1:25@A1

LA-046-205 ELEV. C: G-07 NO.82 CAR GATE  
05 1:25@A1

LA-046-205 ELEV. D: G-08 NO. 82 ENTRANCE GATE  
07 1:25@A1

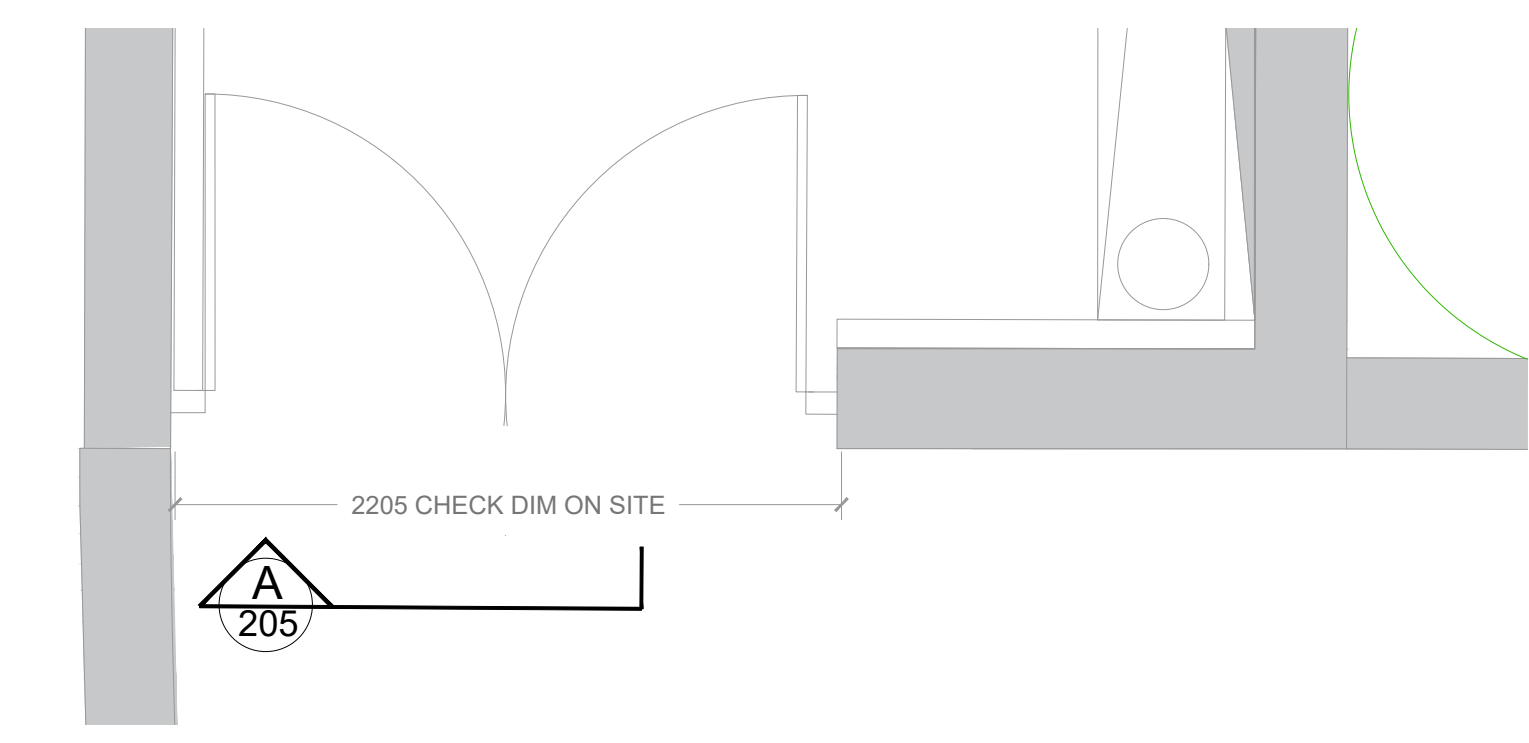


LA-046-205 PLAN: G-05 PLANT ROOM DOOR  
02 1:25@A1

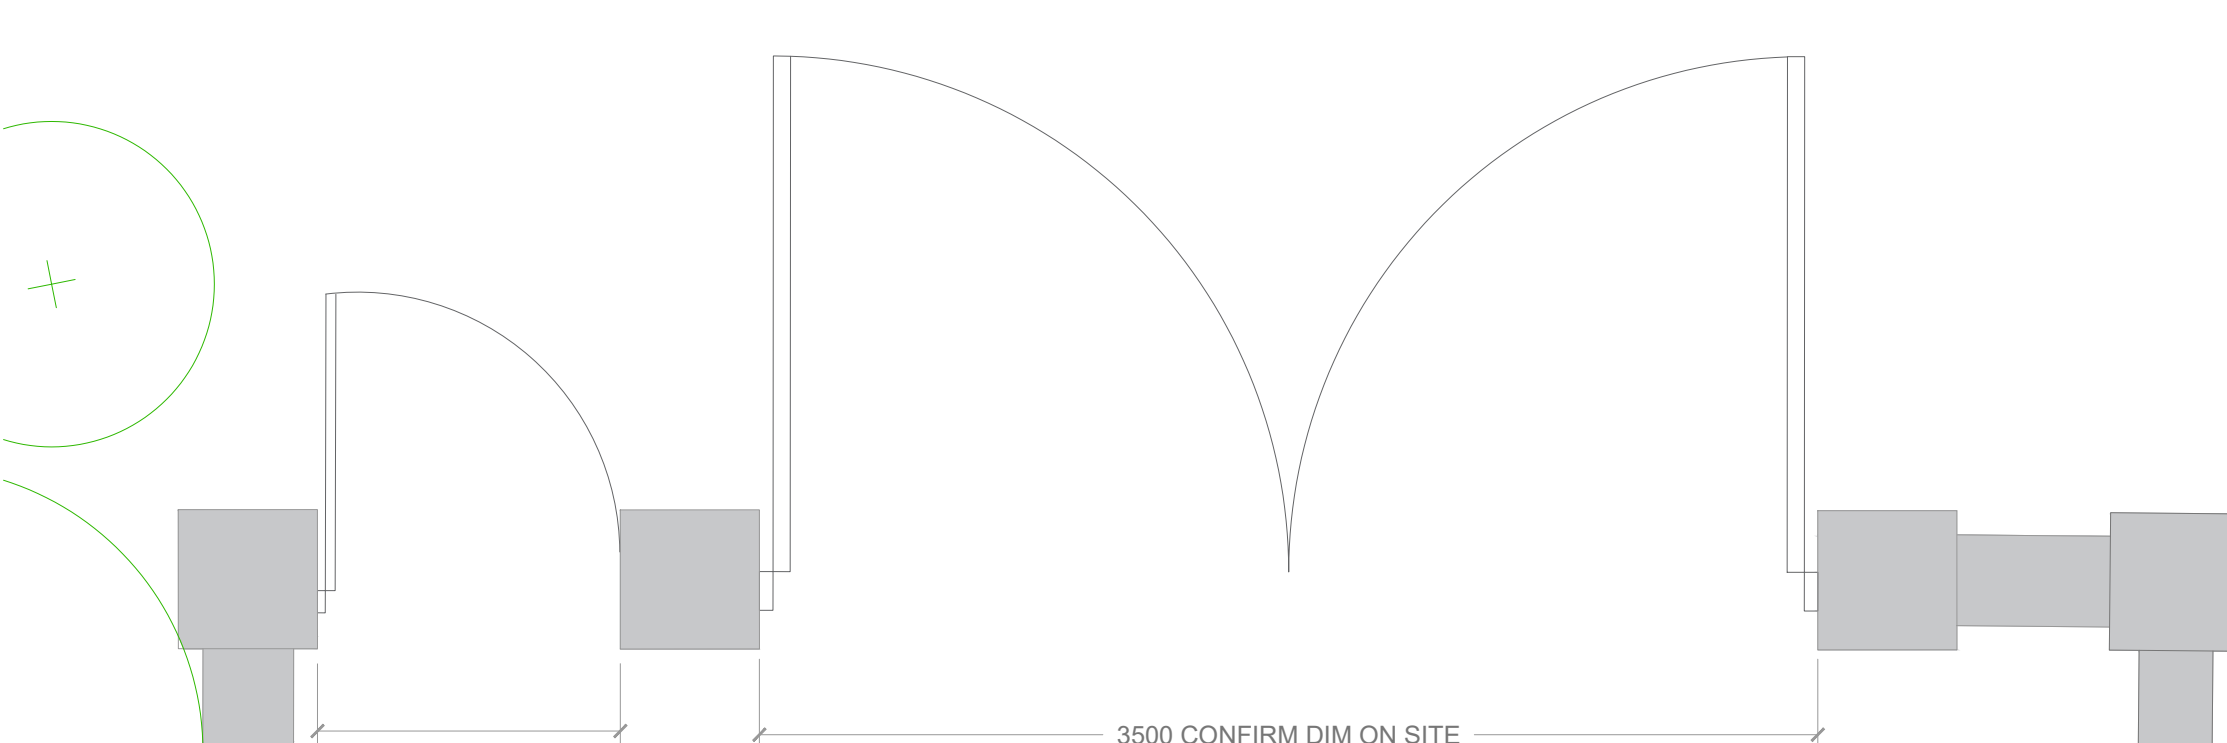


LA-046-205 PLAN: G-06 NO.82 PEDESTRIAN GATE  
04 1:25@A1


LA-046-205 PLAN: G-07 NO.82 CAR GATE  
06 1:25@A1

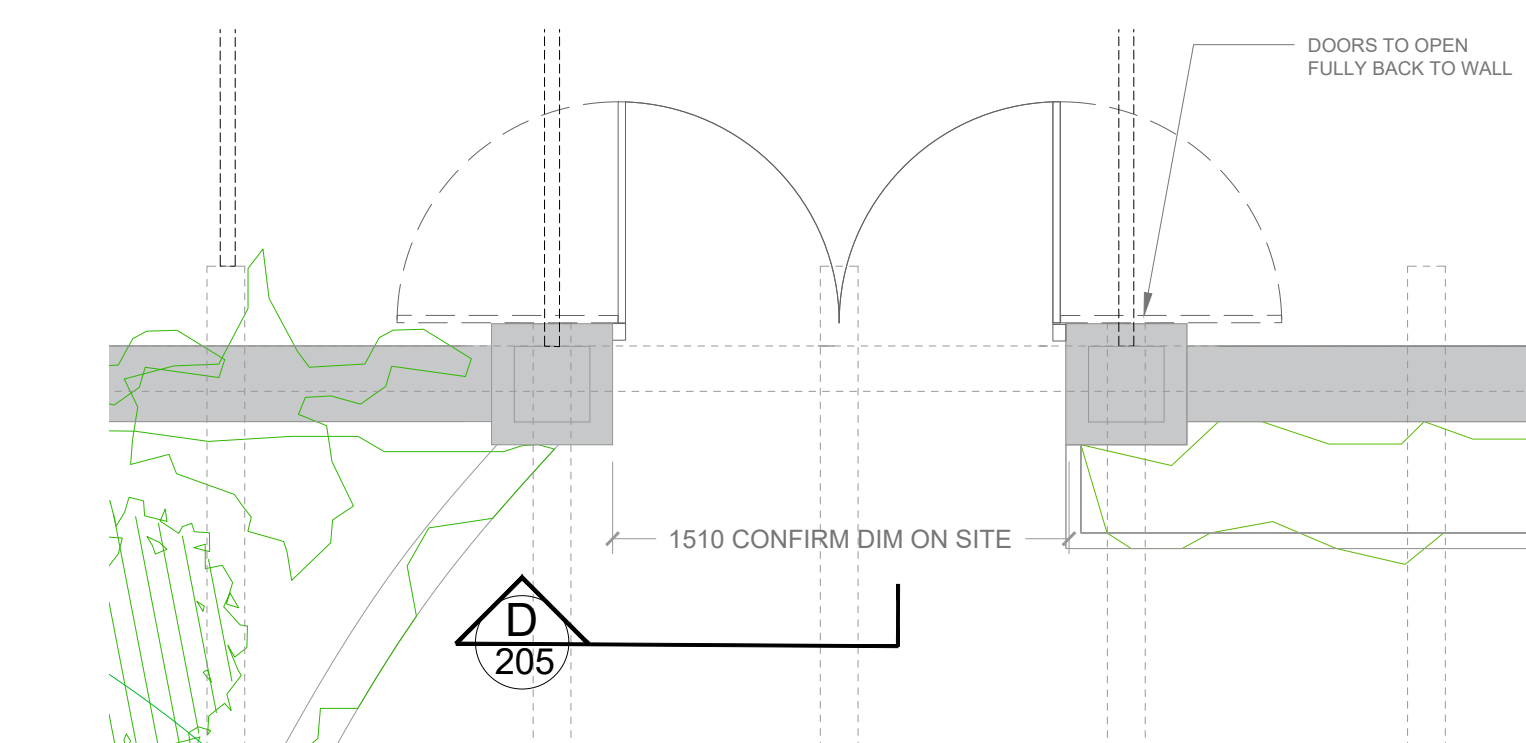


LA-046-205 PLAN: G-08 NO. 82 ENTRANCE GATES  
08 1:25@A1

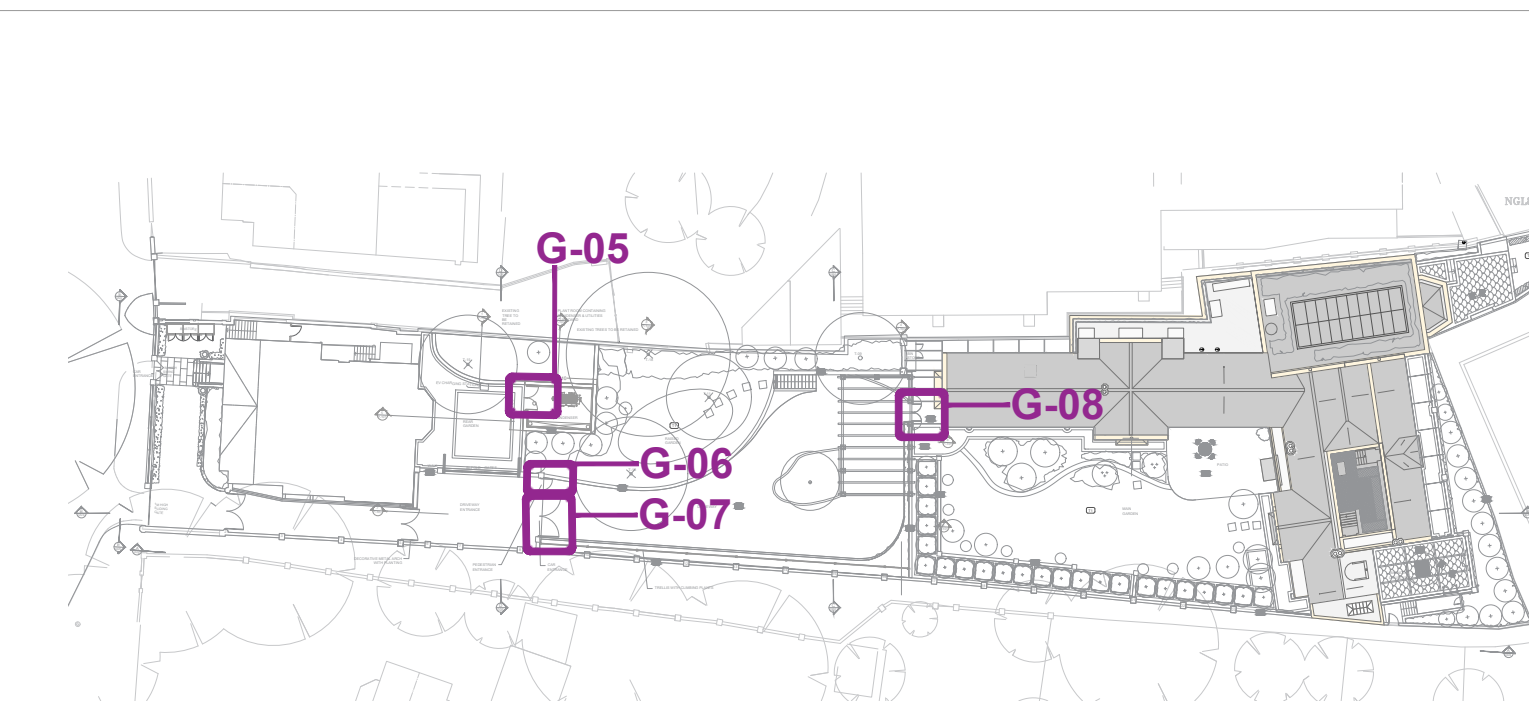

LA-046-205 SITE PLAN  
09 NTS@A1

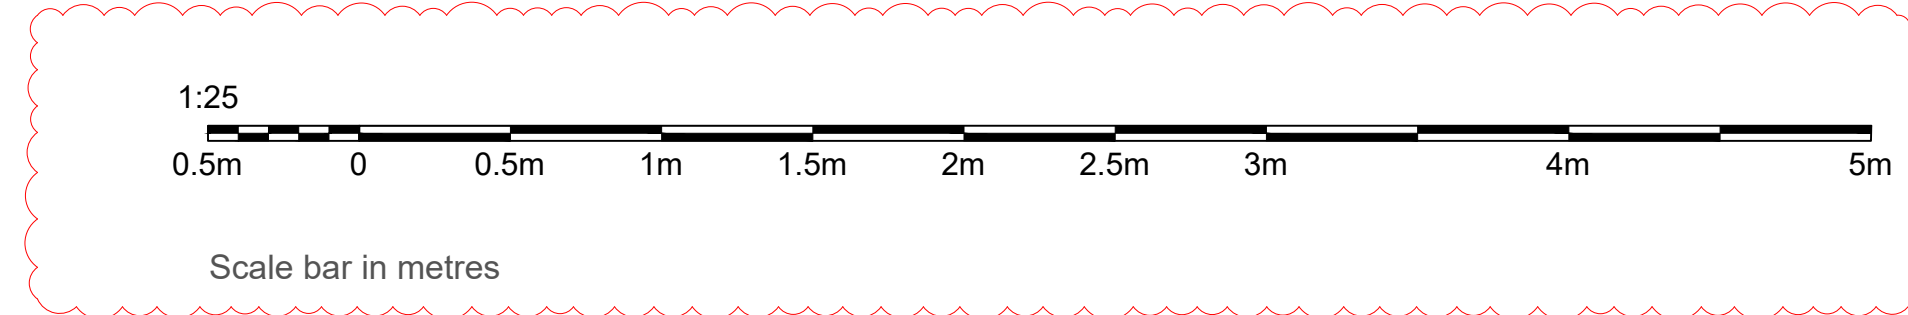

17/02/25	A	Issue for Planning: Scale bar added.
12/12/24	0	Issue for Tender
Date	Rev:	Revision details
Client JLCC		
Project 82 Fitzjohn's Avenue, London, NW3 6NP		
Sketch Drawing Proposed External Gates: G-05, G-06, G-07, G-08		
Reference	Rev	
LA-046-205	A	
Scale	Date	
1:25-@-A1	17/02/24	
 <b>LUCY ATTWOOD</b> INTERIOR ARCHITECTURE + DESIGN		
1. Refer to Scale Bar & Title Block for drawn Scale. 2. Do not scale, use figured dimensions only. 3. Check all dimensions on site before work is commenced. 4. All goods, materials and workmanship to conform with current building, fire and safety regulations. All specified products installed to manufactures' specifications. 5. Conceptual drawings for interior design purposes. 6. Specifications for all planting and trees to be confirmed by landscaping consultant. 7. Base plans provided by JLCC. 8. Lighting plans to be confirmed by lighting consultant. 9. Photos & images are indicative.		