



ALL INDICATED DIMENSIONS ARE INDICATIVE AND MUST BE CHECKED AND VERIFIED ON SITE BY THE MAIN CONTRACTOR BEFORE COMMENCEMENT OF ANY FABRICATION DRAWINGS OR WORK ON SITE.

THIS DRAWING IS TO BE READ IN CONJUNCTION WITH ALL RELATED ARCHITECTURAL DRAWINGS, REPORTS AND OTHER RELEVANT INFORMATION.

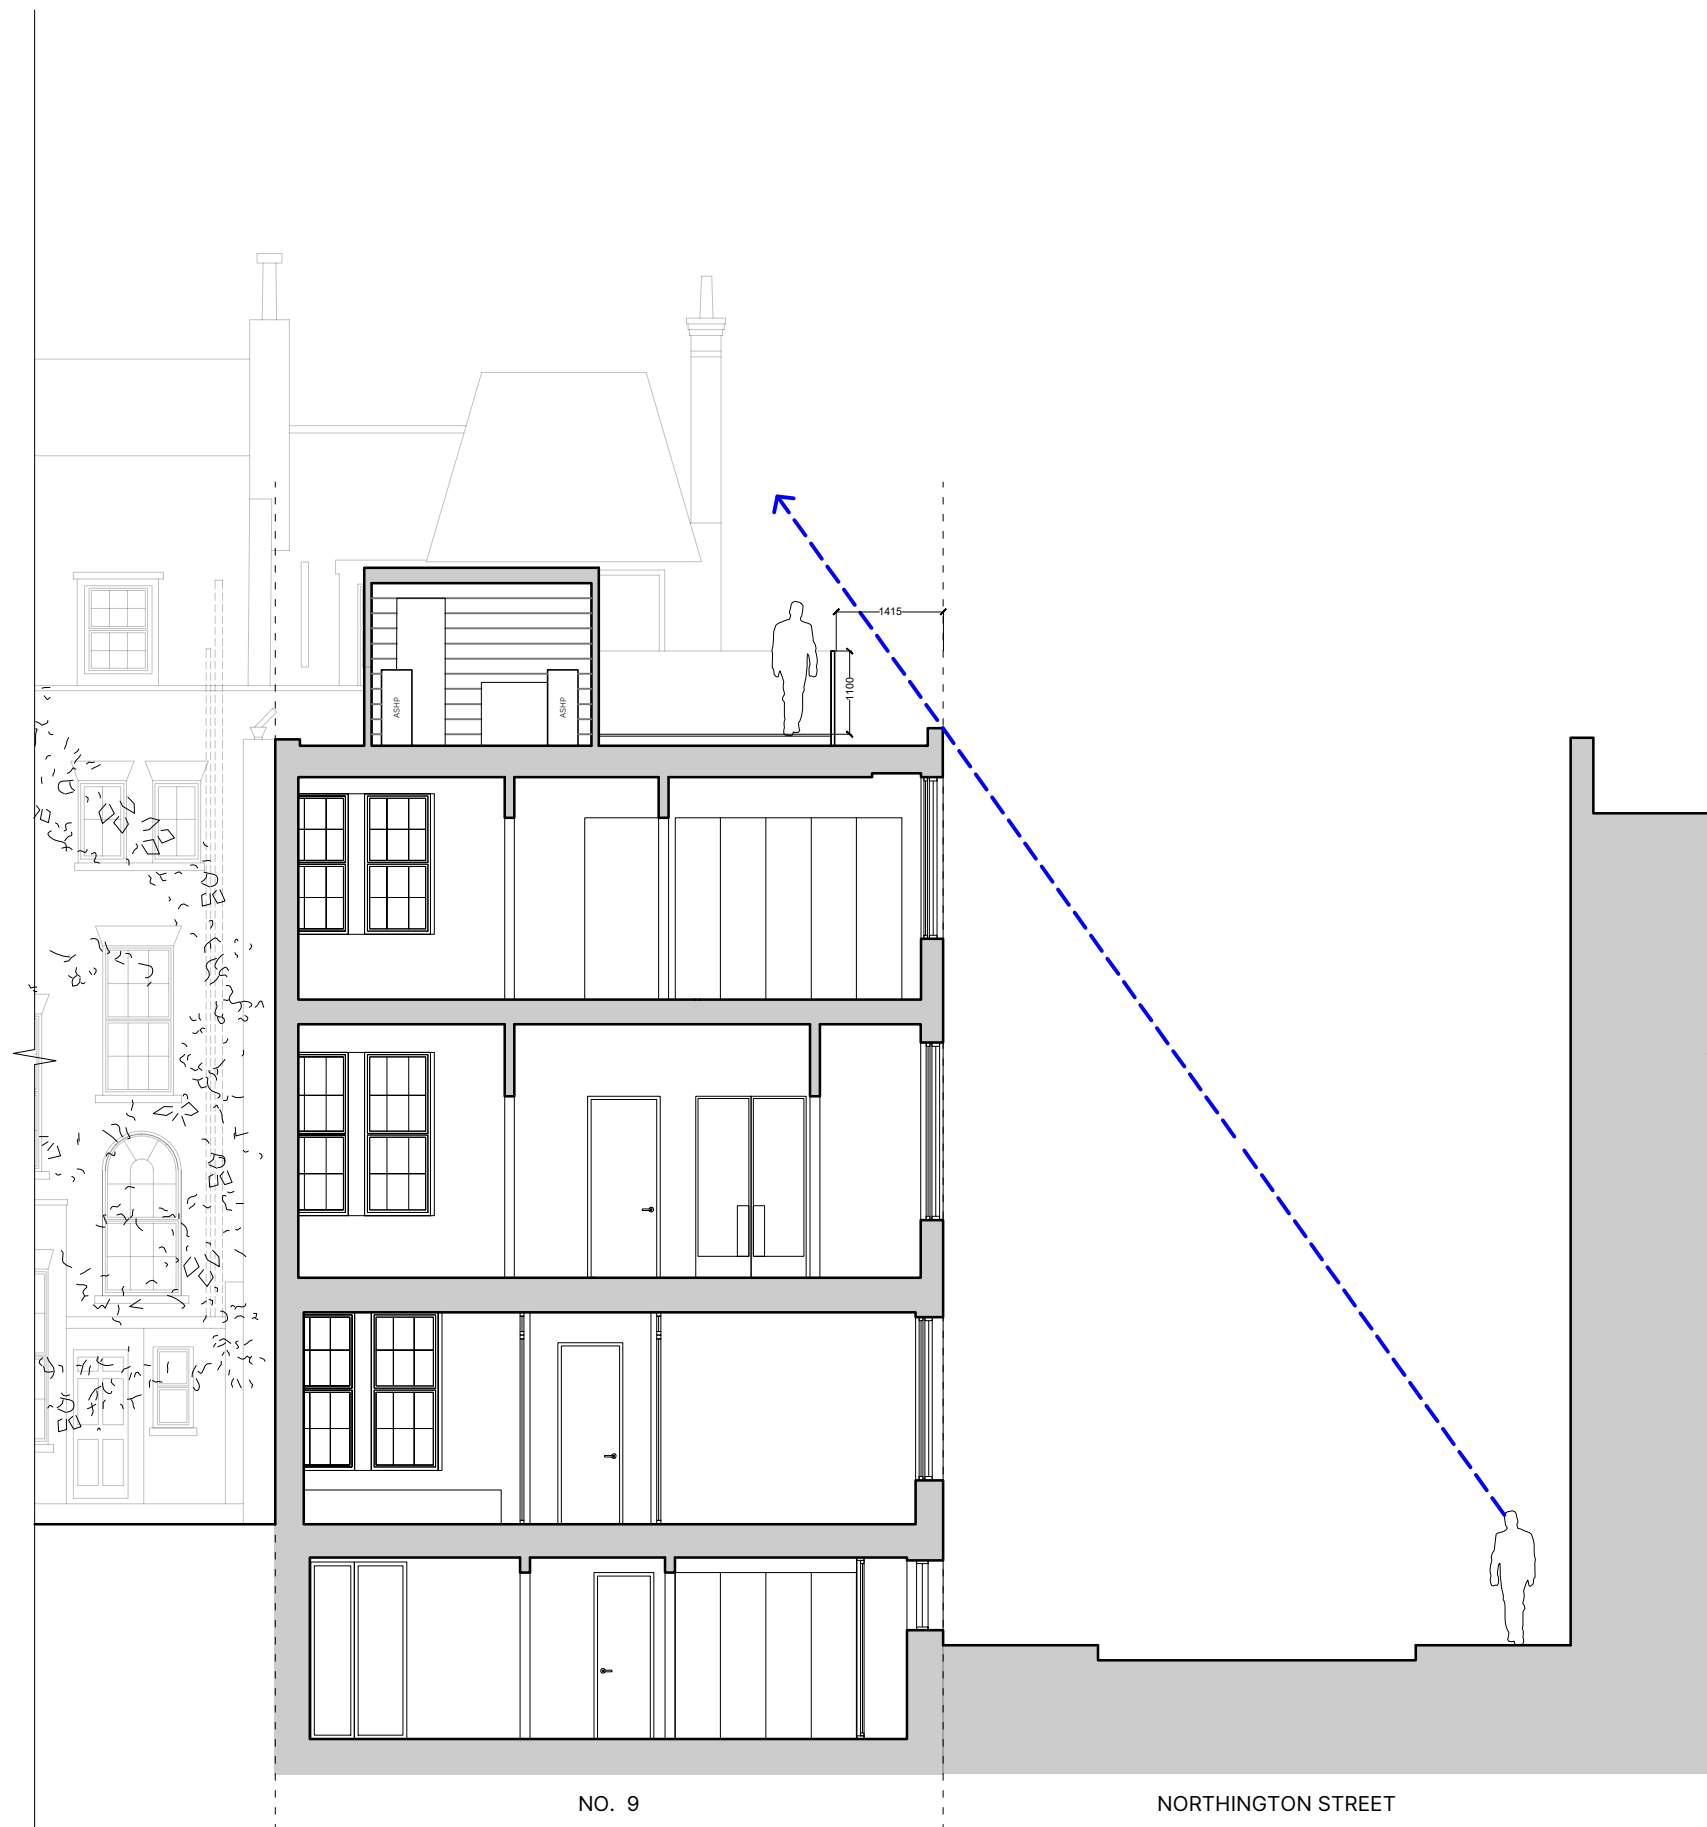

PROPOSED SECTION AA

REV	DATE	DESCRIPTION
-----	------	-------------

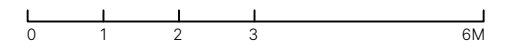

PROJECT NO  
 9 Northington Street, 1896  
 London,  
 WC1N 2JF

DRAWING NO  
 Proposed Section AA SK.06

STAGE REV  
 PLANNING SKETCH /

DATE SCALE / PAPER SIZE  
 JAN 2025 1:100 / A3

TASOU ASSOCIATES  
 4 AMWELL STREET  
 LONDON EC1R 1UQ  
 020 7713 7070  
 TASOU.CO.UK

