


Evermat Core Green Roof
 Sedum mat system
 Base layer 25mm pre-bonded protection
 layer with drainage & filter fleece,
 50mm root specific growing substrate
 2.5-4.5mm layer of Evermat Sedum
 blanket with 95% coverage,
 Sedum plants grow from 50mm to 250mm
 high

River washed cobbles

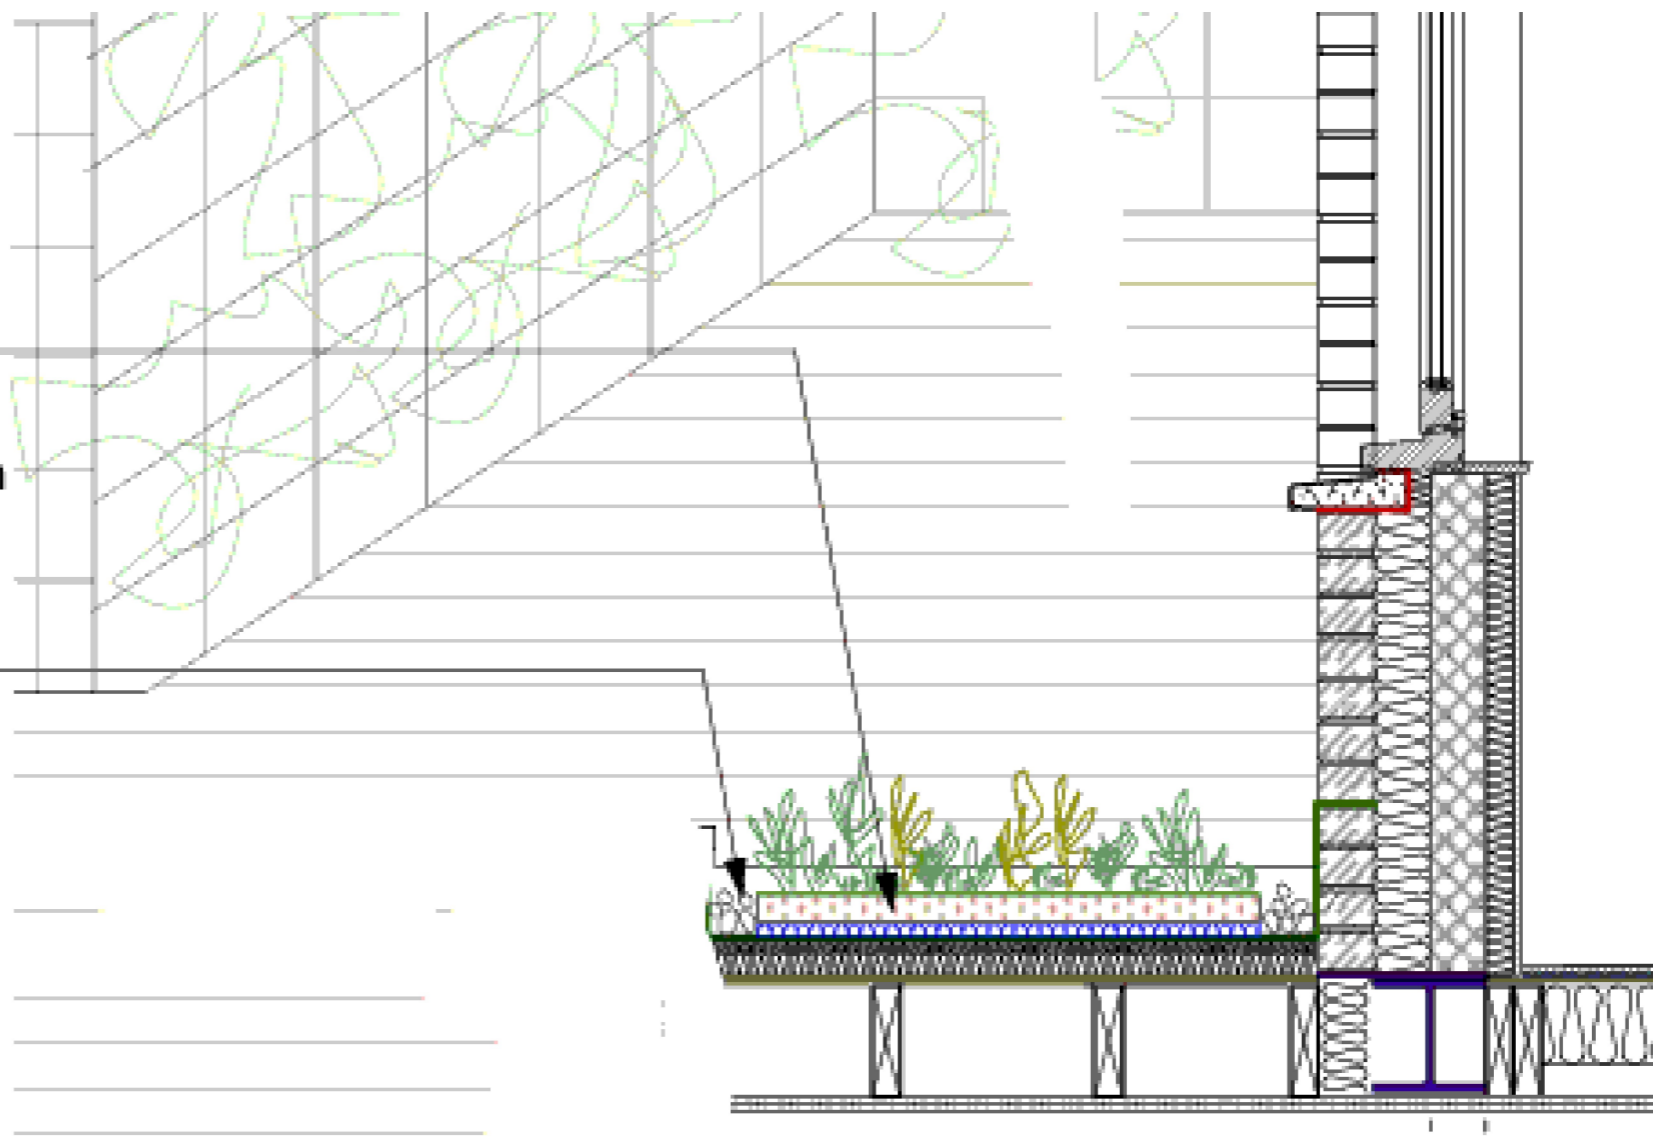

Drawings and calculations are to be approved by Building Control prior to the commencement of any work. No responsibility will be taken by the design team without the written approval by the Local Authority or an approved inspector.

TITLE	PROPOSED DRAWINGS		ADDRESS	48 ACHILLES ROAD LONDON NW6	
CLIENT	SCALE	NONE @ A3	DATE	FEB 2025	
	DRAWING NO.	COND/07	REV.		