


Scale drawing of existing rear window, ratio 1:10. Hatched area indicates wood frame.

Note: hinges for lower opening panes are projecting hinges (not drawn)

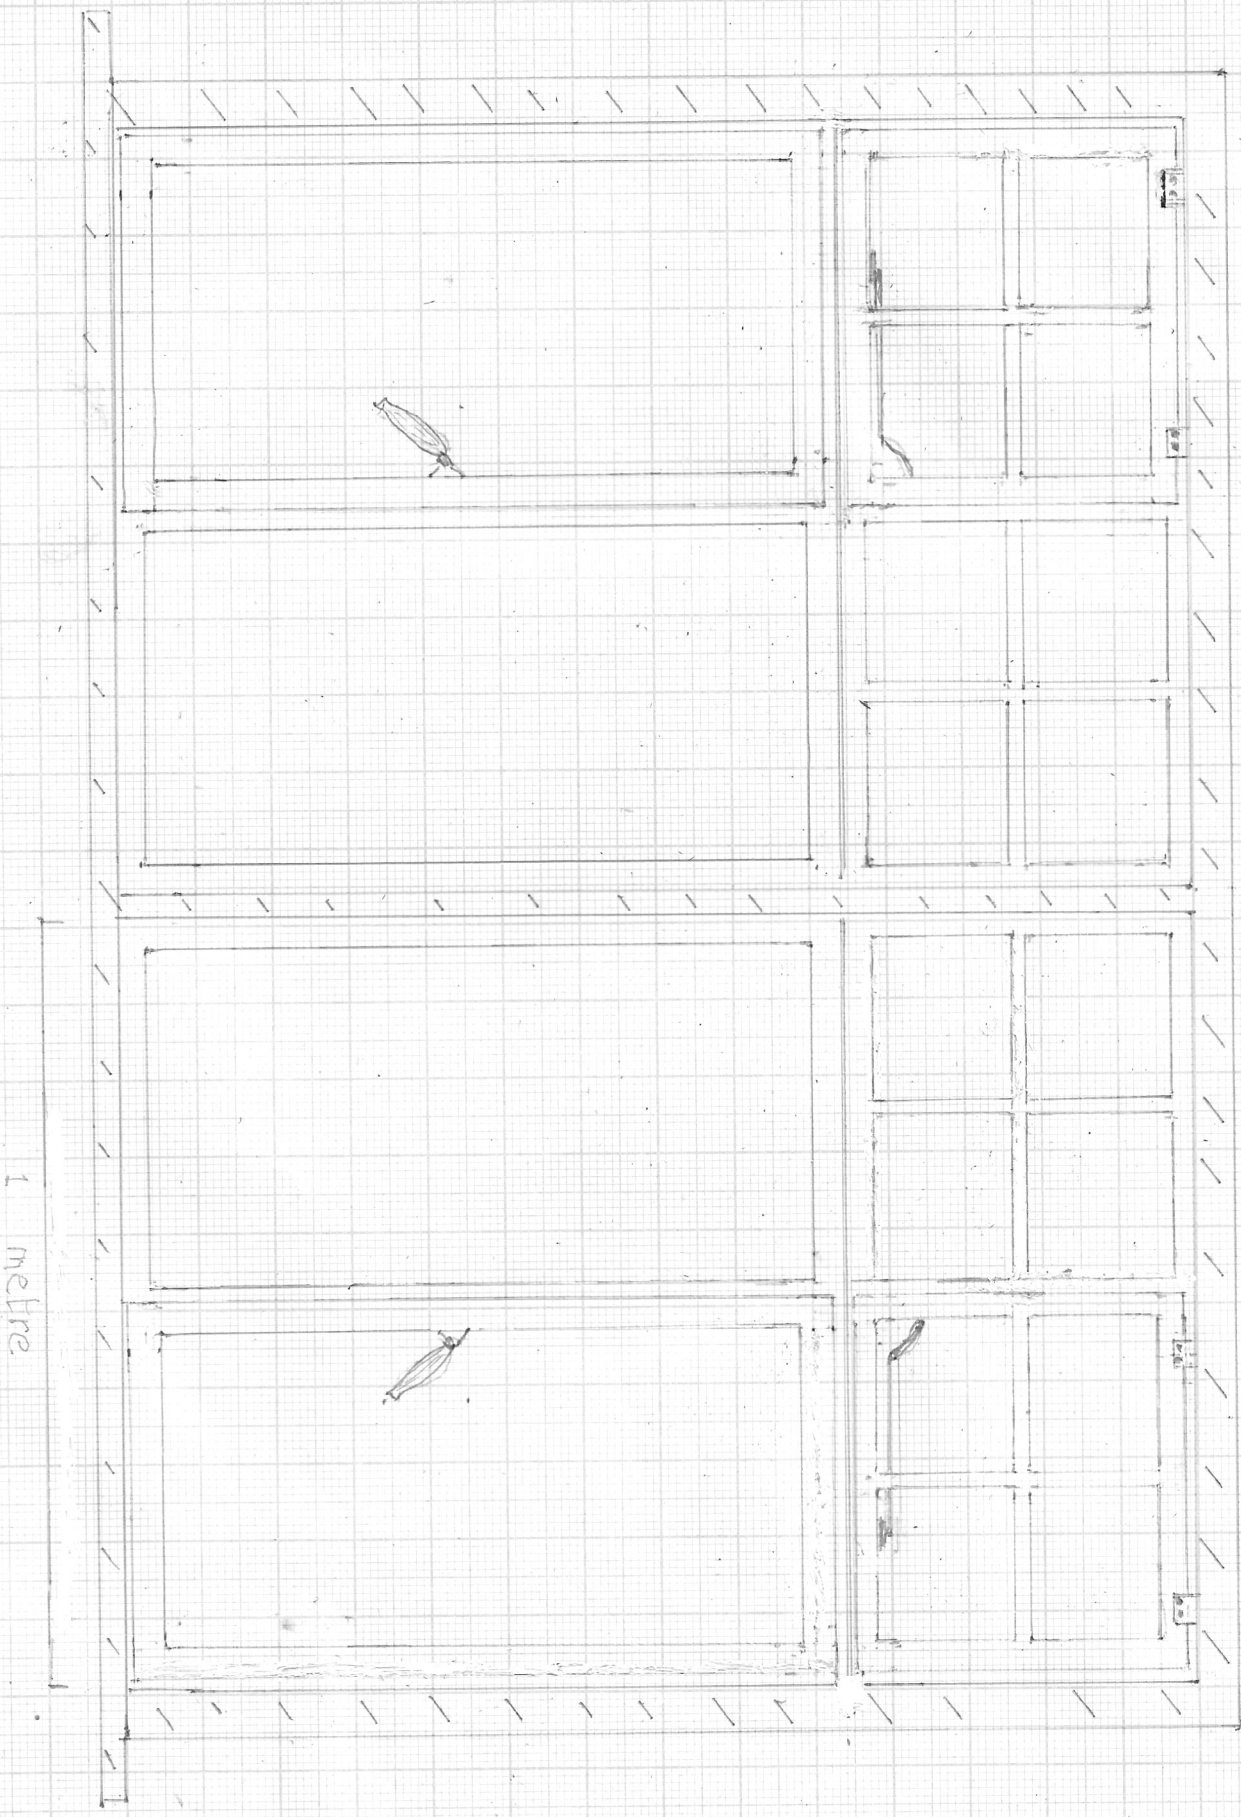

Planning application: replacement of rear steel window, 11B Bramshill Gardens, London NW5 1JJ