


Location Plan

Site Address: Flat B, 11, Bramshill Gardens, London, NW5 1JJ

Date Produced: 28-Nov-2024

Scale: 1:1250 @A3

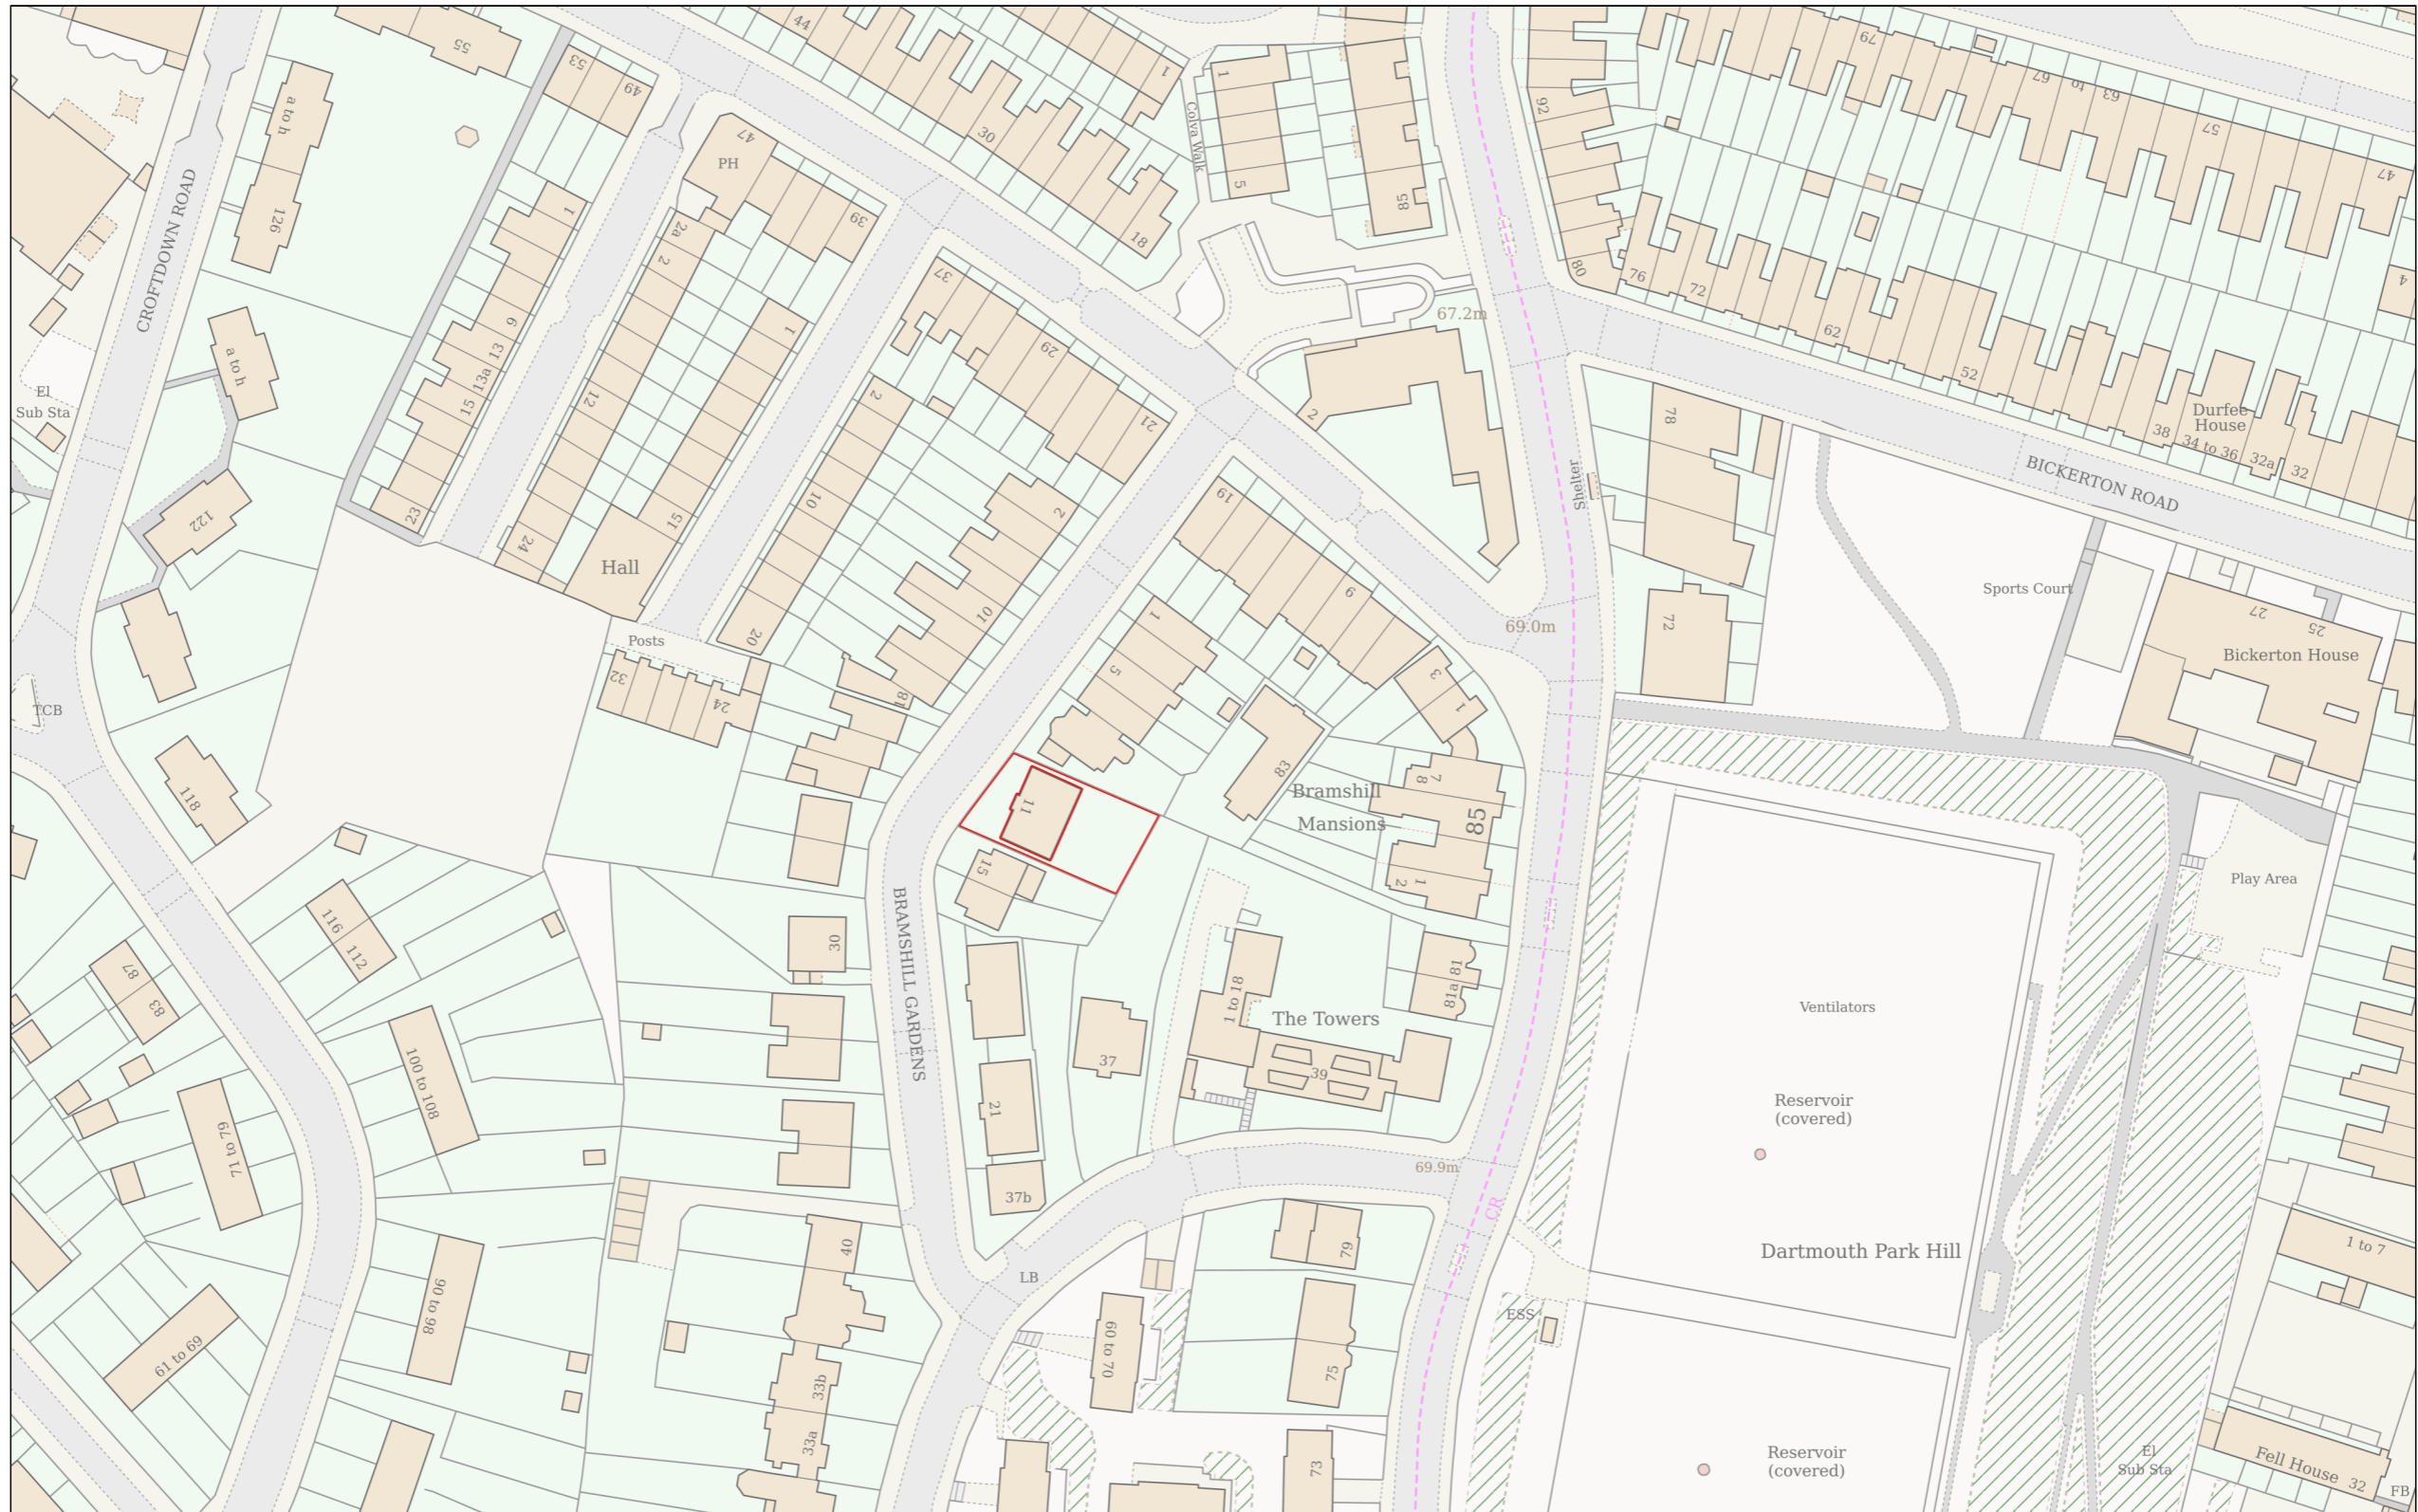

Planning Portal Reference: PP-13079647v3

