



PROPOSED SECTION AA
scale 1:100



PROPOSED SECTION FF
scale 1:100

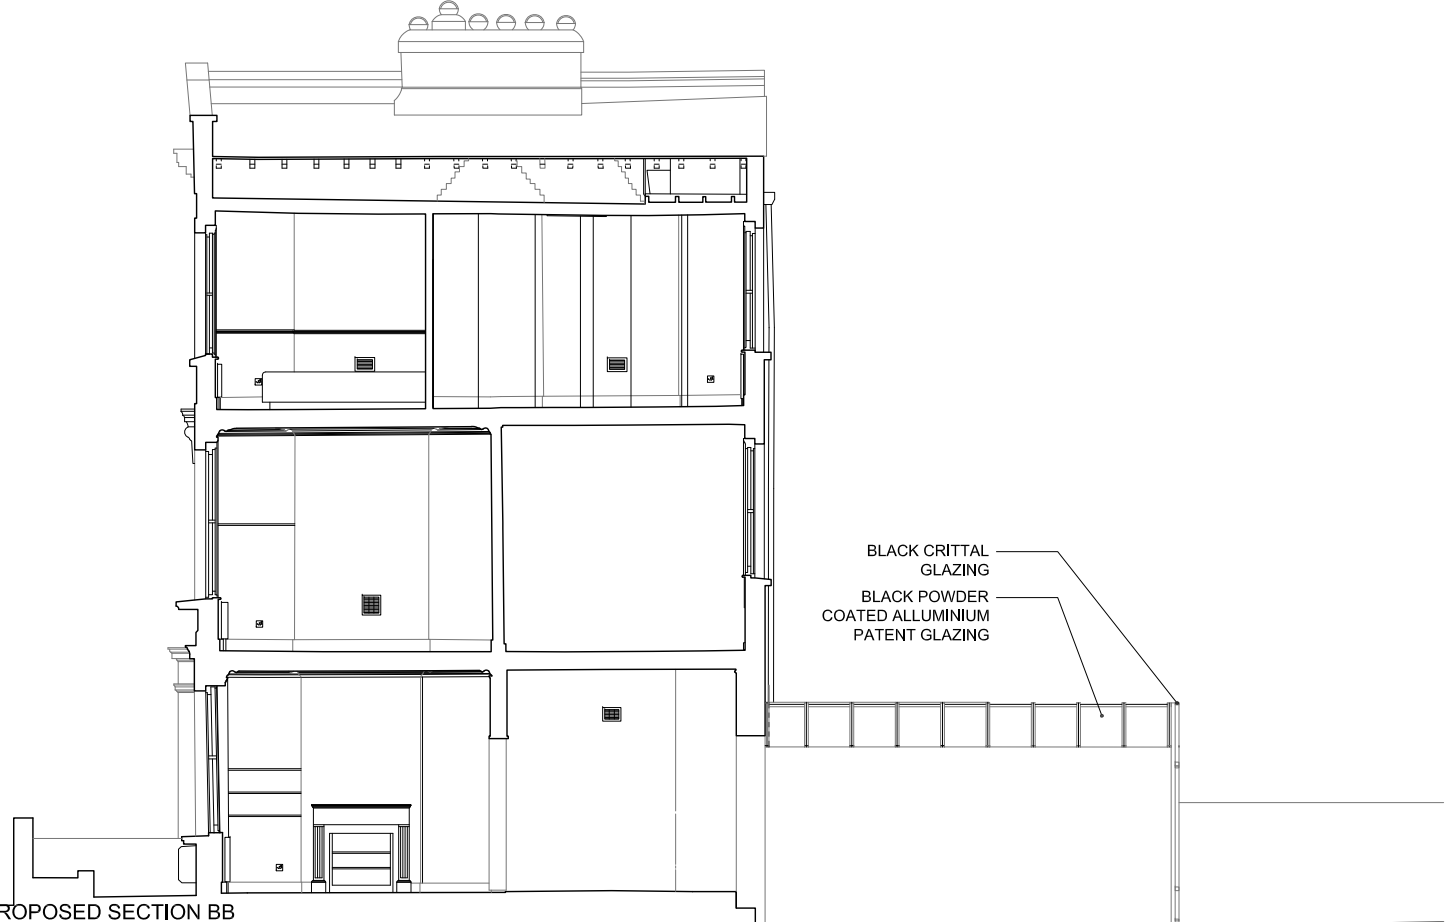


PROPOSED SECTION BB
scale 1:100

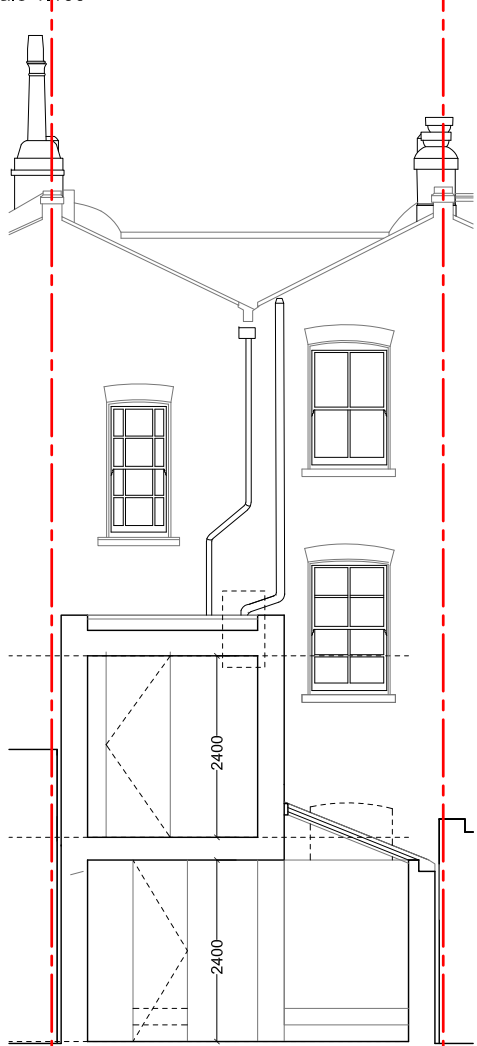

PROPOSED SECTION DD
scale 1:100



PROPOSED SECTION EE
scale 1:100

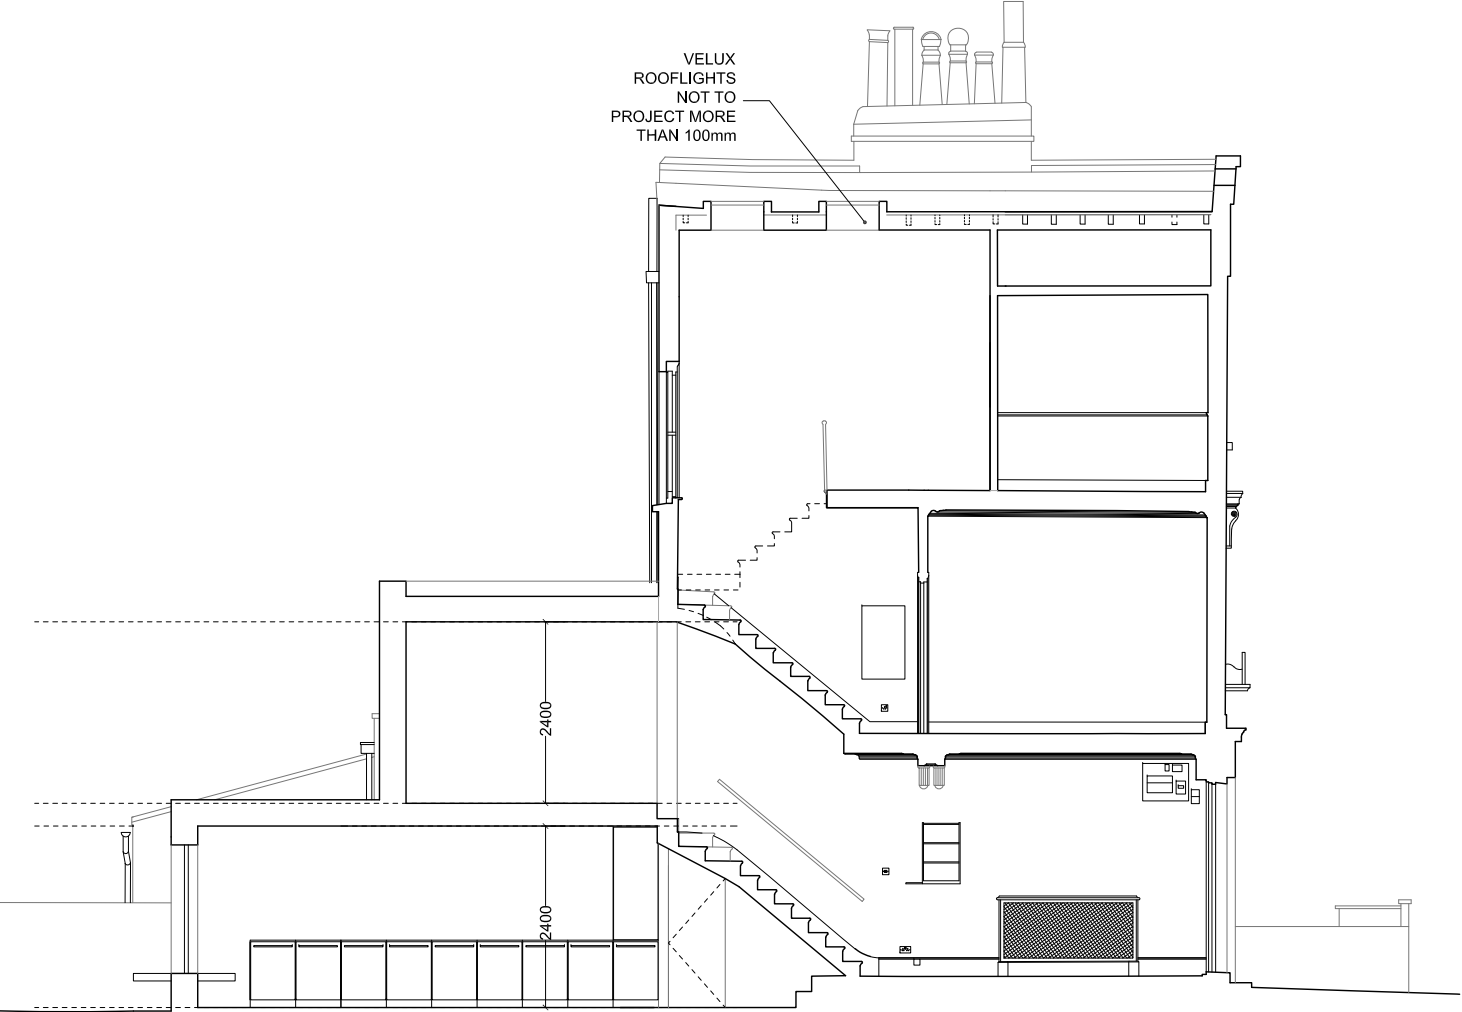

PROPOSED SECTION CC
scale 1:100

NOTES:
JUB studio take no responsibility for any dimensions obtained by scaling from this drawing. If no dimension is shown the recipient must ascertain the dimension specifically from the Architect or by site measurement. Supplying this drawing in digital form is solely for convenience and no reliance may be placed on digital data. All data must be checked against hard copy. Dimensions must be checked on site. Any discrepancies must be reported to the Architect immediately. This drawing is copyright of JUB studio.
JUB STUDIO architecture and design
a: 122 Church Walk, London, UK, N16 8QW
e: info@jubstudio.com
www.jubstudio.com

Rev	Description	Date	Dm	Chk
A	DORMER OMITTED	20.02.2025	AB	JH
	PLANNING	20.12.2024	AB	JH

Purpose of issue
PLANNING

Project
**44 WILLES ROAD
LONDON
NW5 3DL**

Drawing Title
PROPOSED SECTIONS

Scale	Drawn By	Project No.	Drawing No.	Revision
1:100@A3	JH	0254	A-GA-23	A