



SECTION LOCATION PLAN 1:100@A3

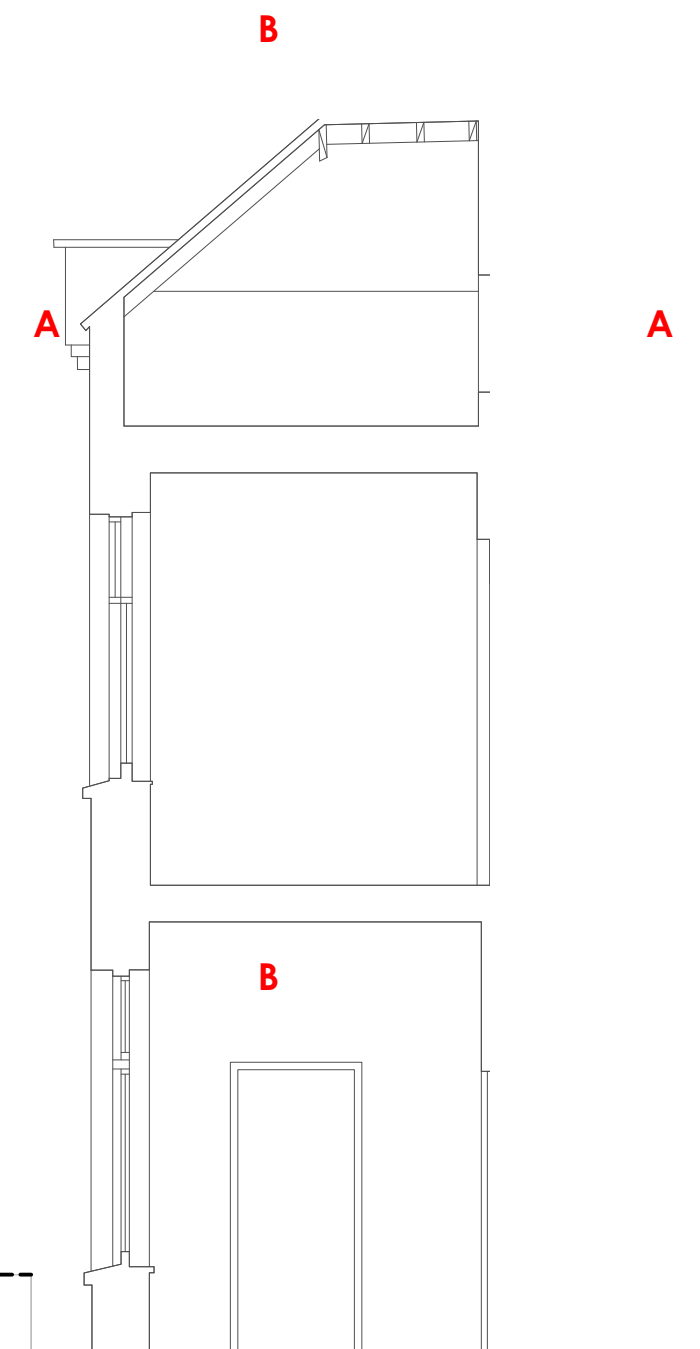


GENERAL NOTES:
 This drawing remains the copyright of Phil Allen Design Limited. All dimensions to be checked prior to commencement of any works, and/or preparation of any shop drawings on site. Any dimensional discrepancies and alterations to be referred to the Landscape Architect.

DO NOT SCALE FROM THIS DRAWING.

Iss	Date	Issue notes	Drawn by	Checked by	Scale
1	250221	FOR PLANNING	KG	BB	PA

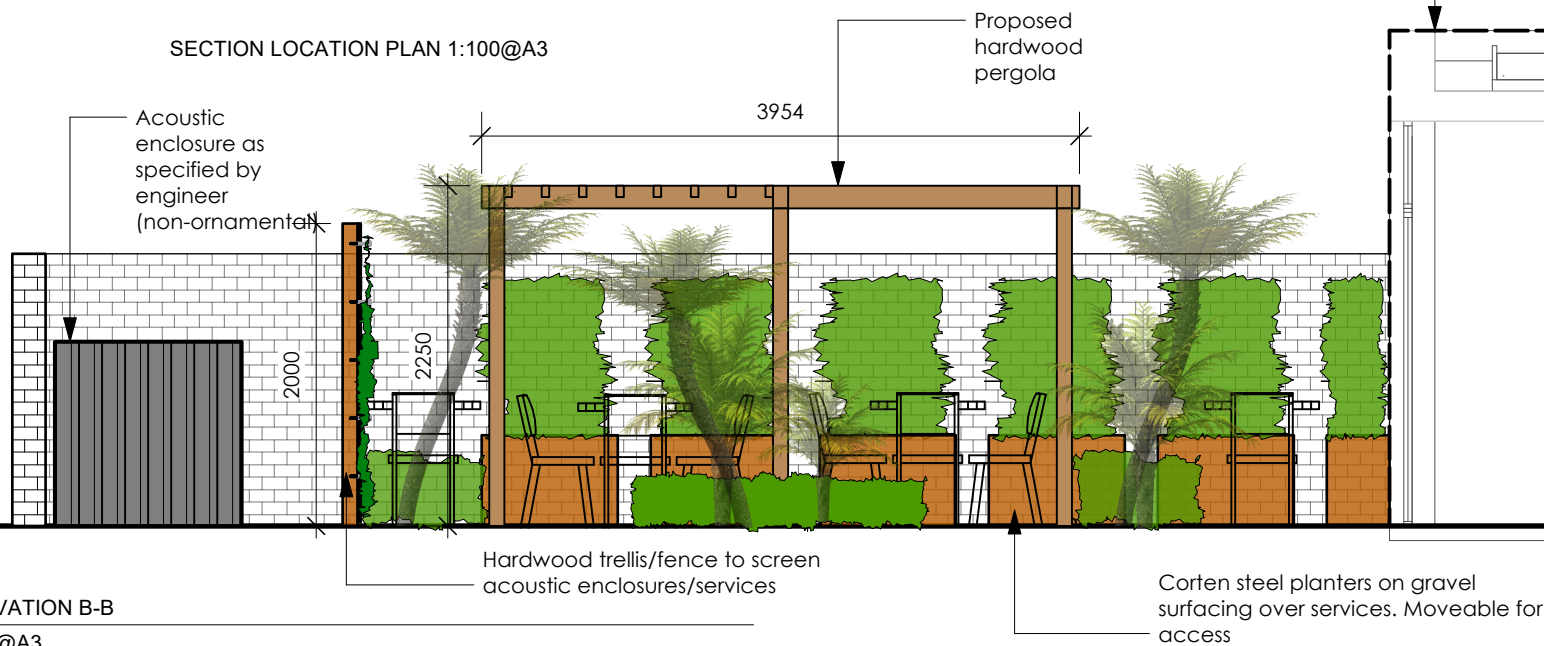

1 ELEVATION B-B 1:50@A3

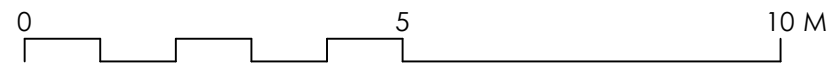

NOTE: SEE SETTING OUT DRAWINGS FOR FULL SETTING OUT DIMENSIONS



PAD Landscapes Ltd + landscape architecture + public realm + garden design
 T +44 (0)1273 602 538 | M +44 (0)7913 363 279 | www.padlandscapes.com
 chartered landscape architects and designers | 6 marlborough place, brighton, bn1 1ub

project no.	drawing no.	issue
099	502	1
client	Garth Hotel Limited	
project	69 Gower Street	
	London	
drawing	ELEVATION B-B - PROPOSED	
	scale	1:50@A3