







3 STONELEIGH TERRACE - KEY PLAN
1:2500

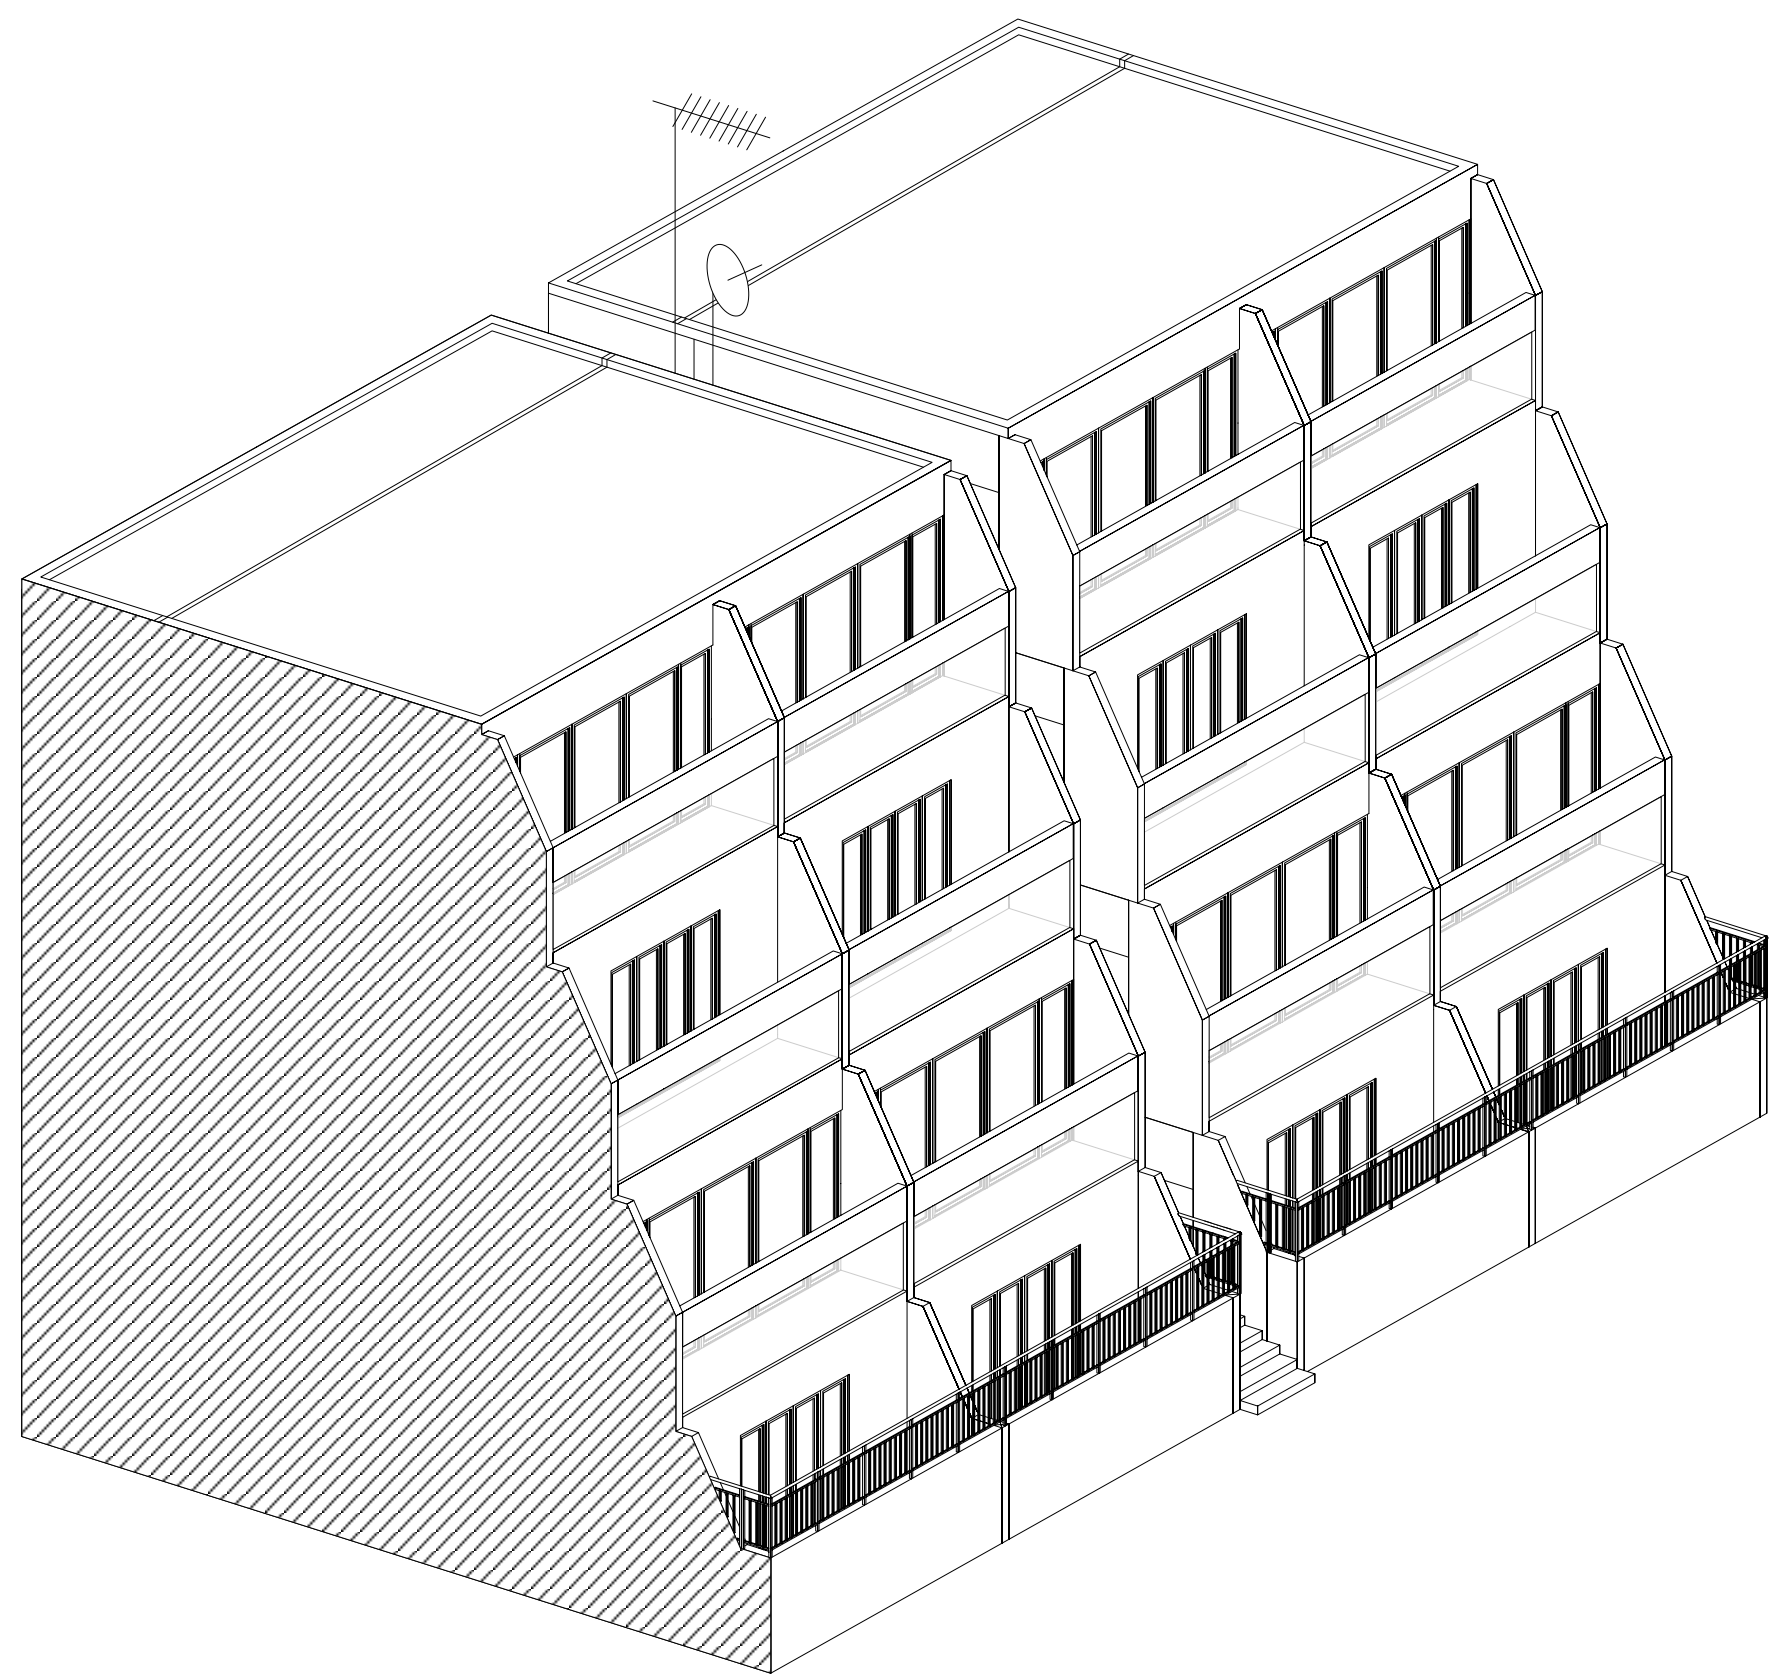

1 EXISTING ISOMETRIC
1:100

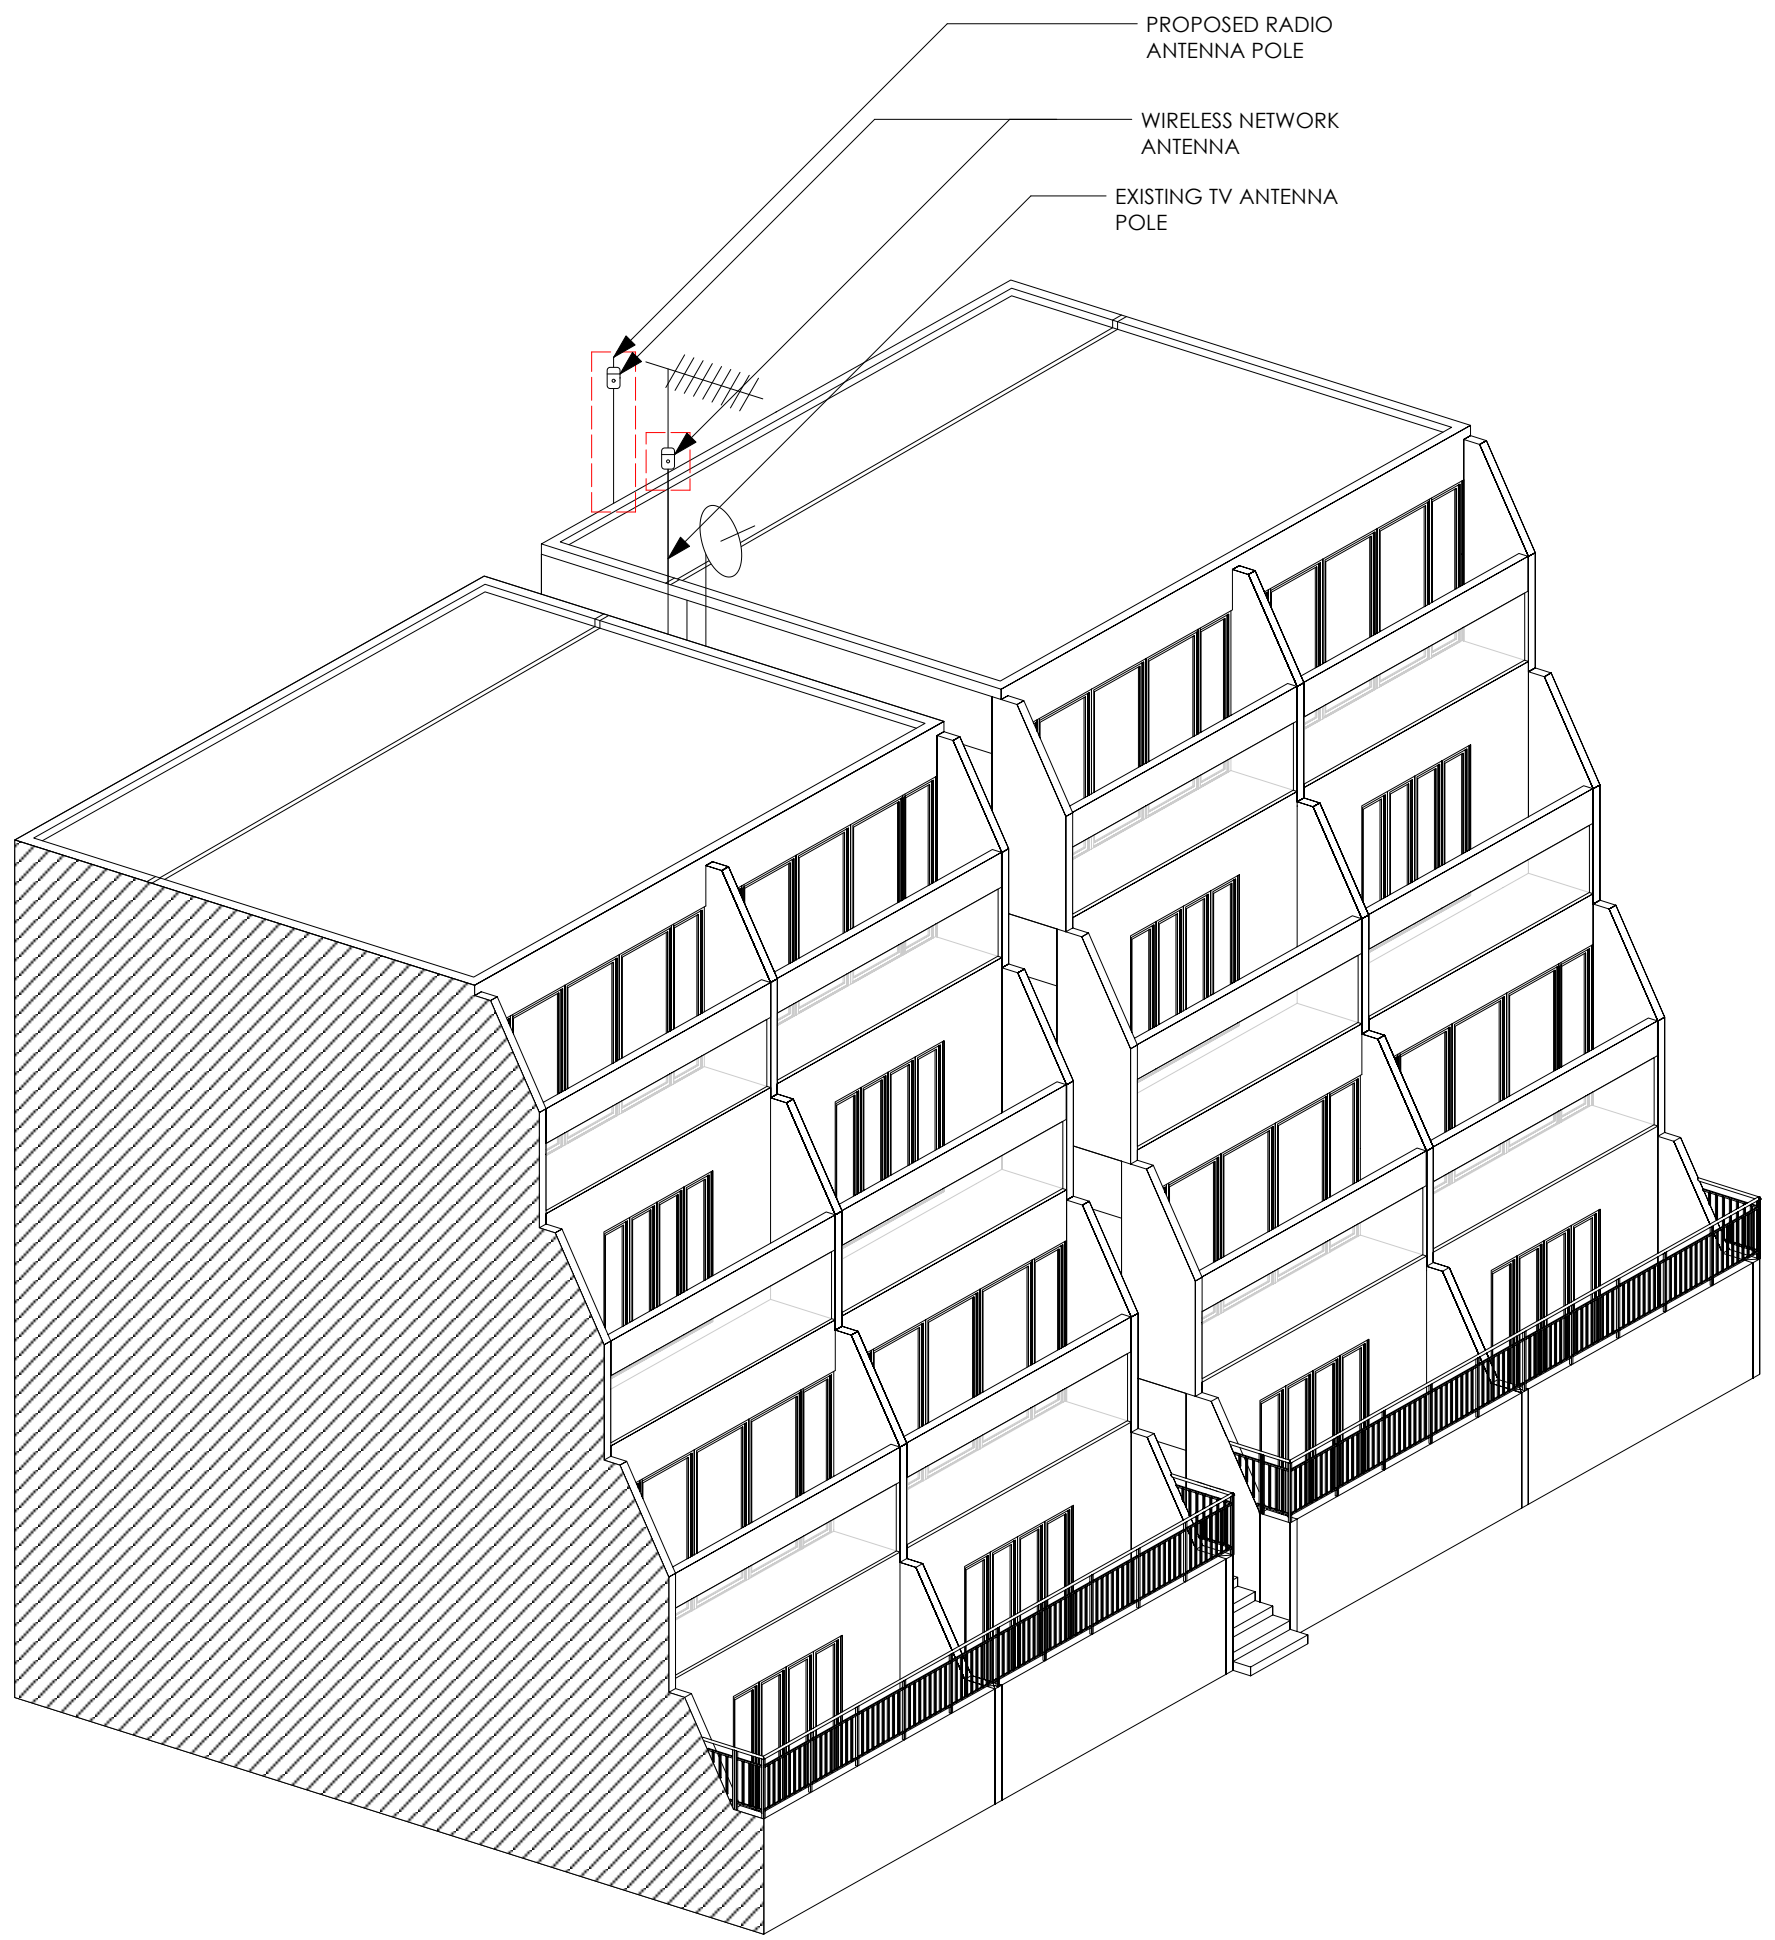

2 PROPOSED ISOMETRIC
1:100

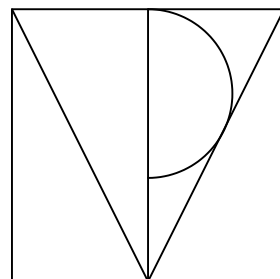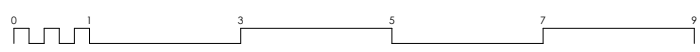

TPM Studio
Canonbury Yard
New North Road
London N1 7BJ

+44 (0) 20 3773 3374
info@tpm-studio.co.uk
www.tpm-studio.co.uk

LEGEND:
PROPOSED AREA OF WORKS

GENERAL NOTES:
1. ALL DIMENSIONS IN MM UNLESS OTHERWISE STATED
2. ALL DIMENSIONS TO BE CHECKED ON SITE BY THE CONTRACTOR
3. DO NOT SCALE FROM THIS DRAWING
4. TO BE READ IN CONJUNCTION WITH RELEVANT CONTRACT DRAWINGS
5. TO BE READ IN CONJUNCTION WITH RELEVANT ENGINEERS DRAWINGS
6. REPORT ANY ERRORS, OMISSIONS AND DISCREPANCIES TO THE ARCHITECT

Project Title: STONELEIGH TERRACE
Project Ref: 1208
Status: PLANNING
Scale: 1:50 / A3
Sheet Title: PRO. ISOMETRIC
Sheet Ref: P800