



YORK WAY


Shelter

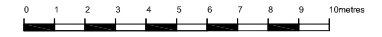

scales 1:125 @ A1
1:250 @ A3

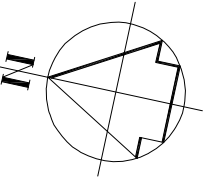

block plan proposed

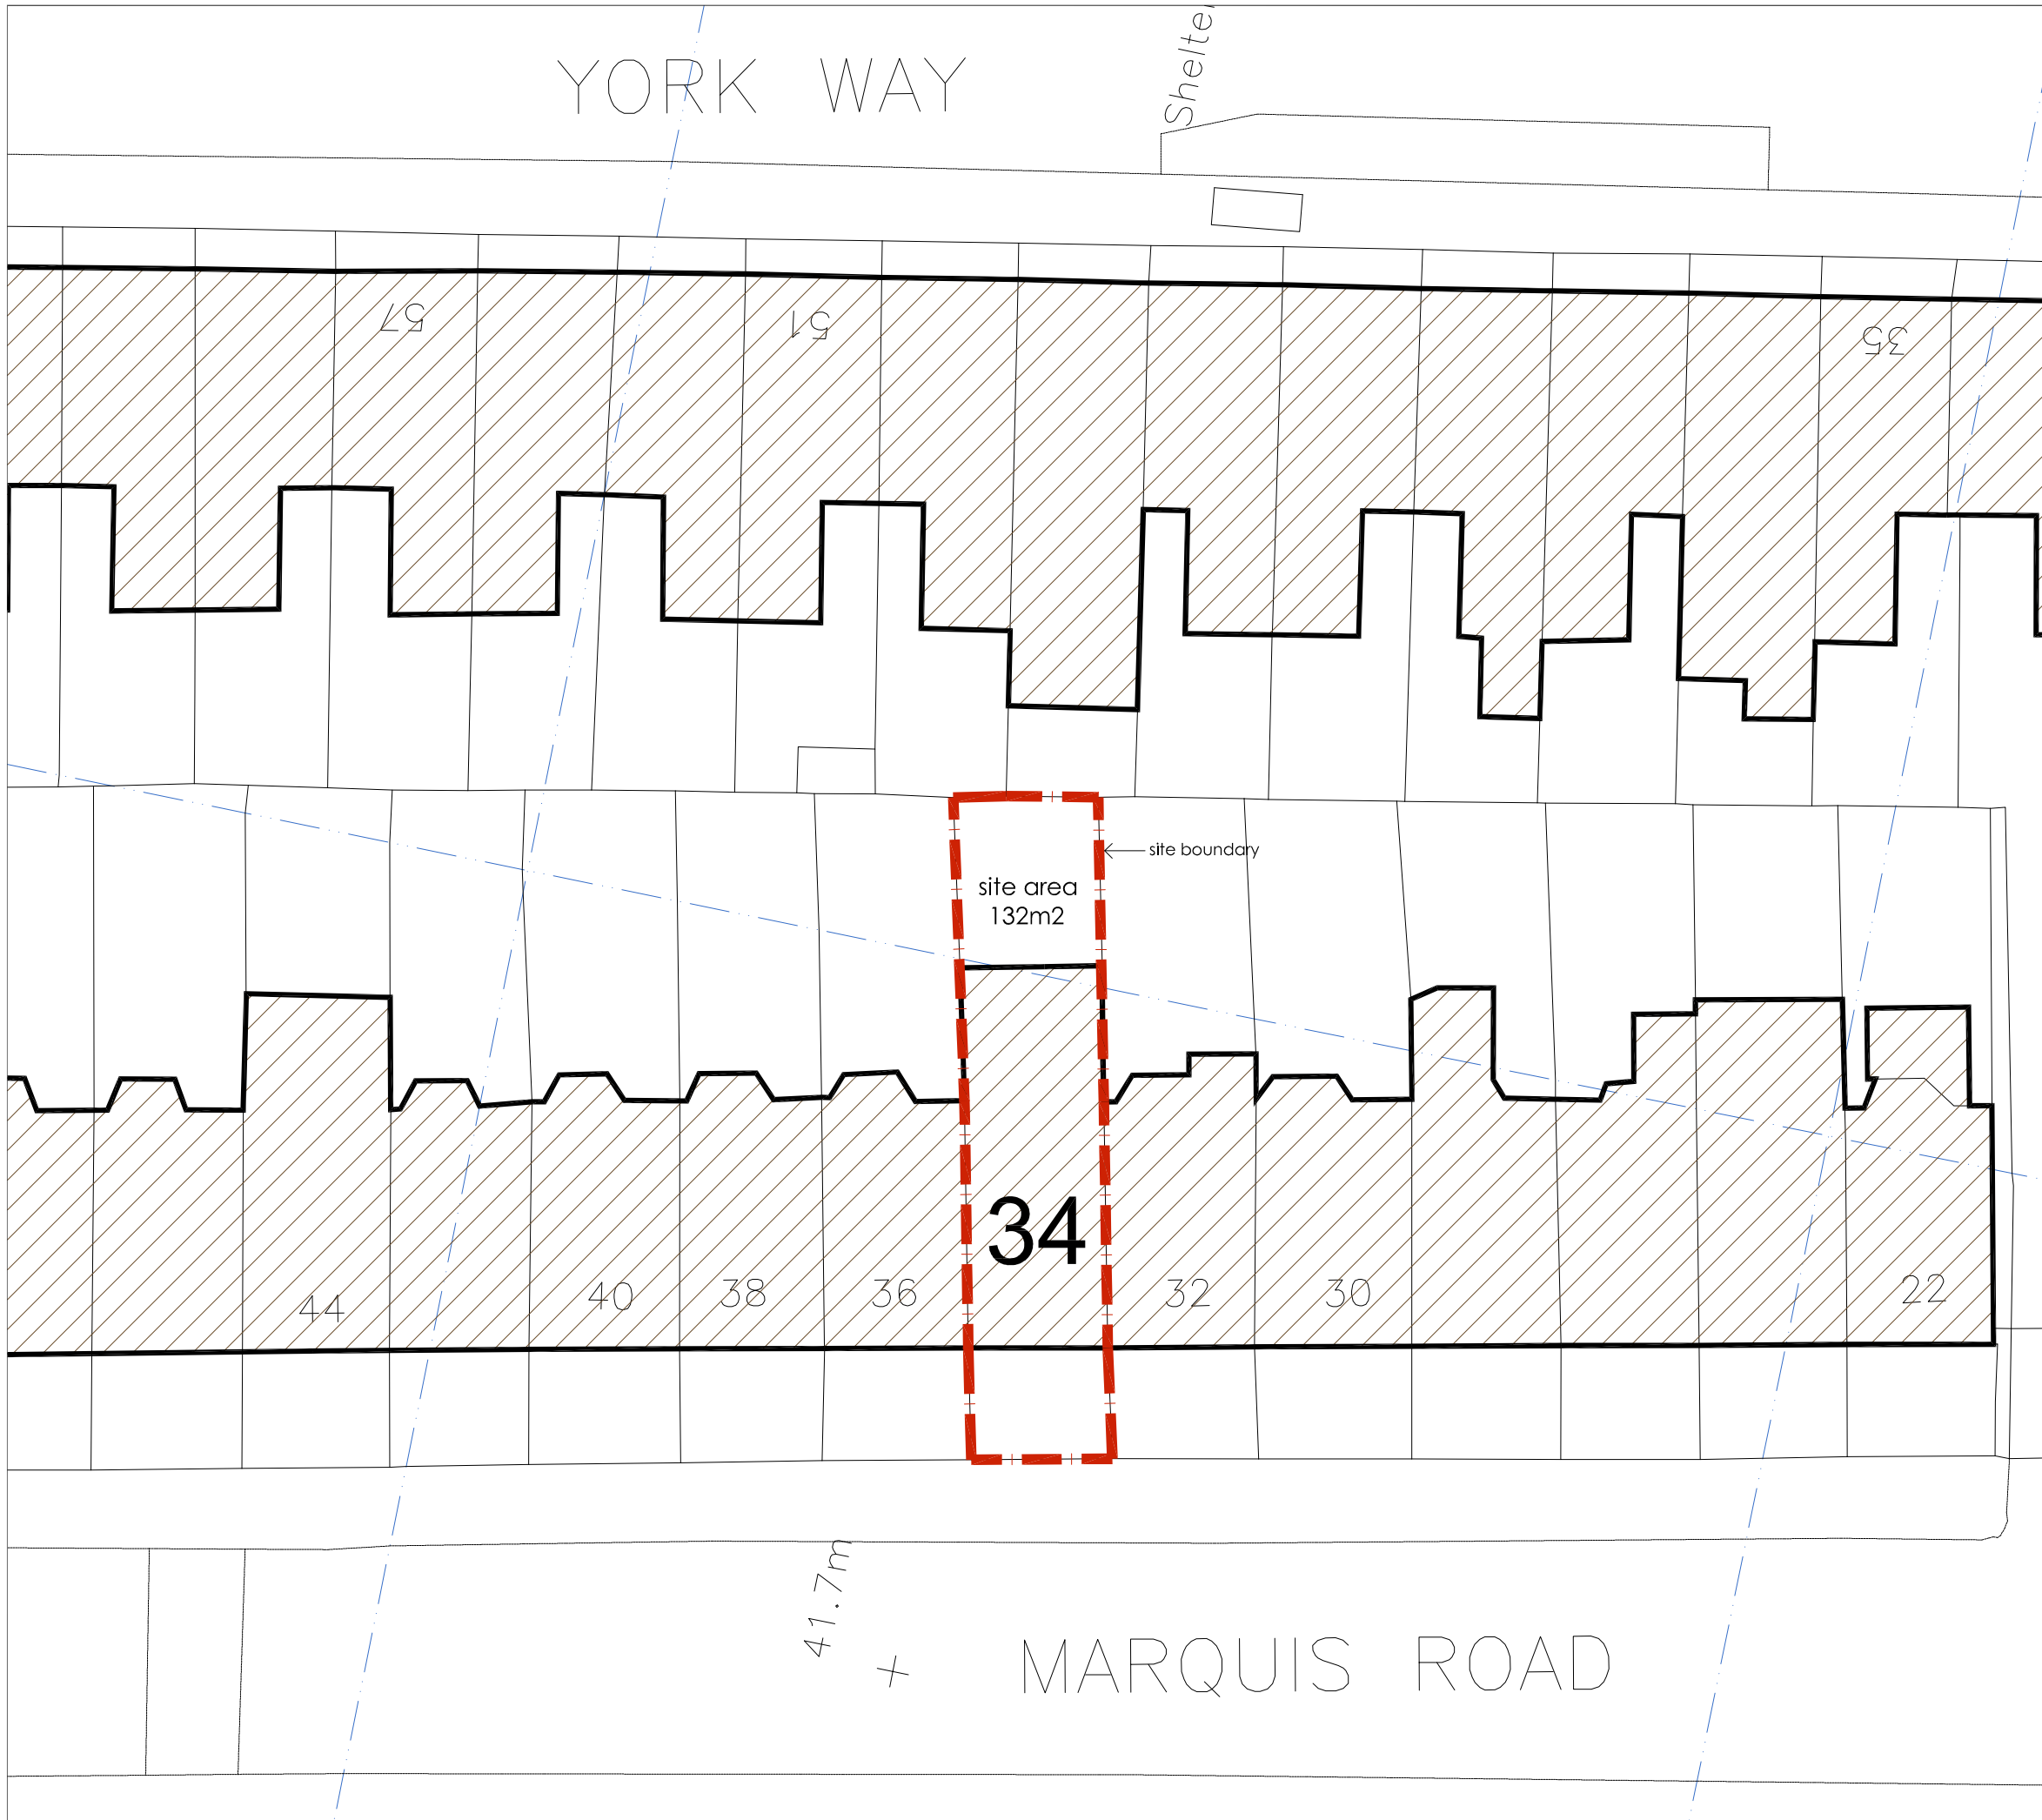

DVM
ARCHITECTS

4a Murray Street . London . NW1 9RE
Telephone 0207 485 2121 . Facsimile 0207 267 2527
e-mail: studio@dvmarch.com

Client
Mr and Mrs Foinette

Project
34 Marquis Road
London NW1 9UB

Title
Block Plan
as PROPOSED

Scale 1:125	Date 17.02.25	Job No. 1308
Drawing No. 1308-12	Rev. A	

All dimensions are to be checked on site.
© This drawing is copyright and remains the property of David & Victoria Mercer
at all times and may not be reproduced in part or whole without written consent.