


THE CONTRACTOR IS TO CHECK ALL DIMENSIONS AND NOTIFY THE ARCHITECT OF ANY DISCREPANCIES OR OMISSIONS.



© Copyright of Angus Brown Architects

Notes

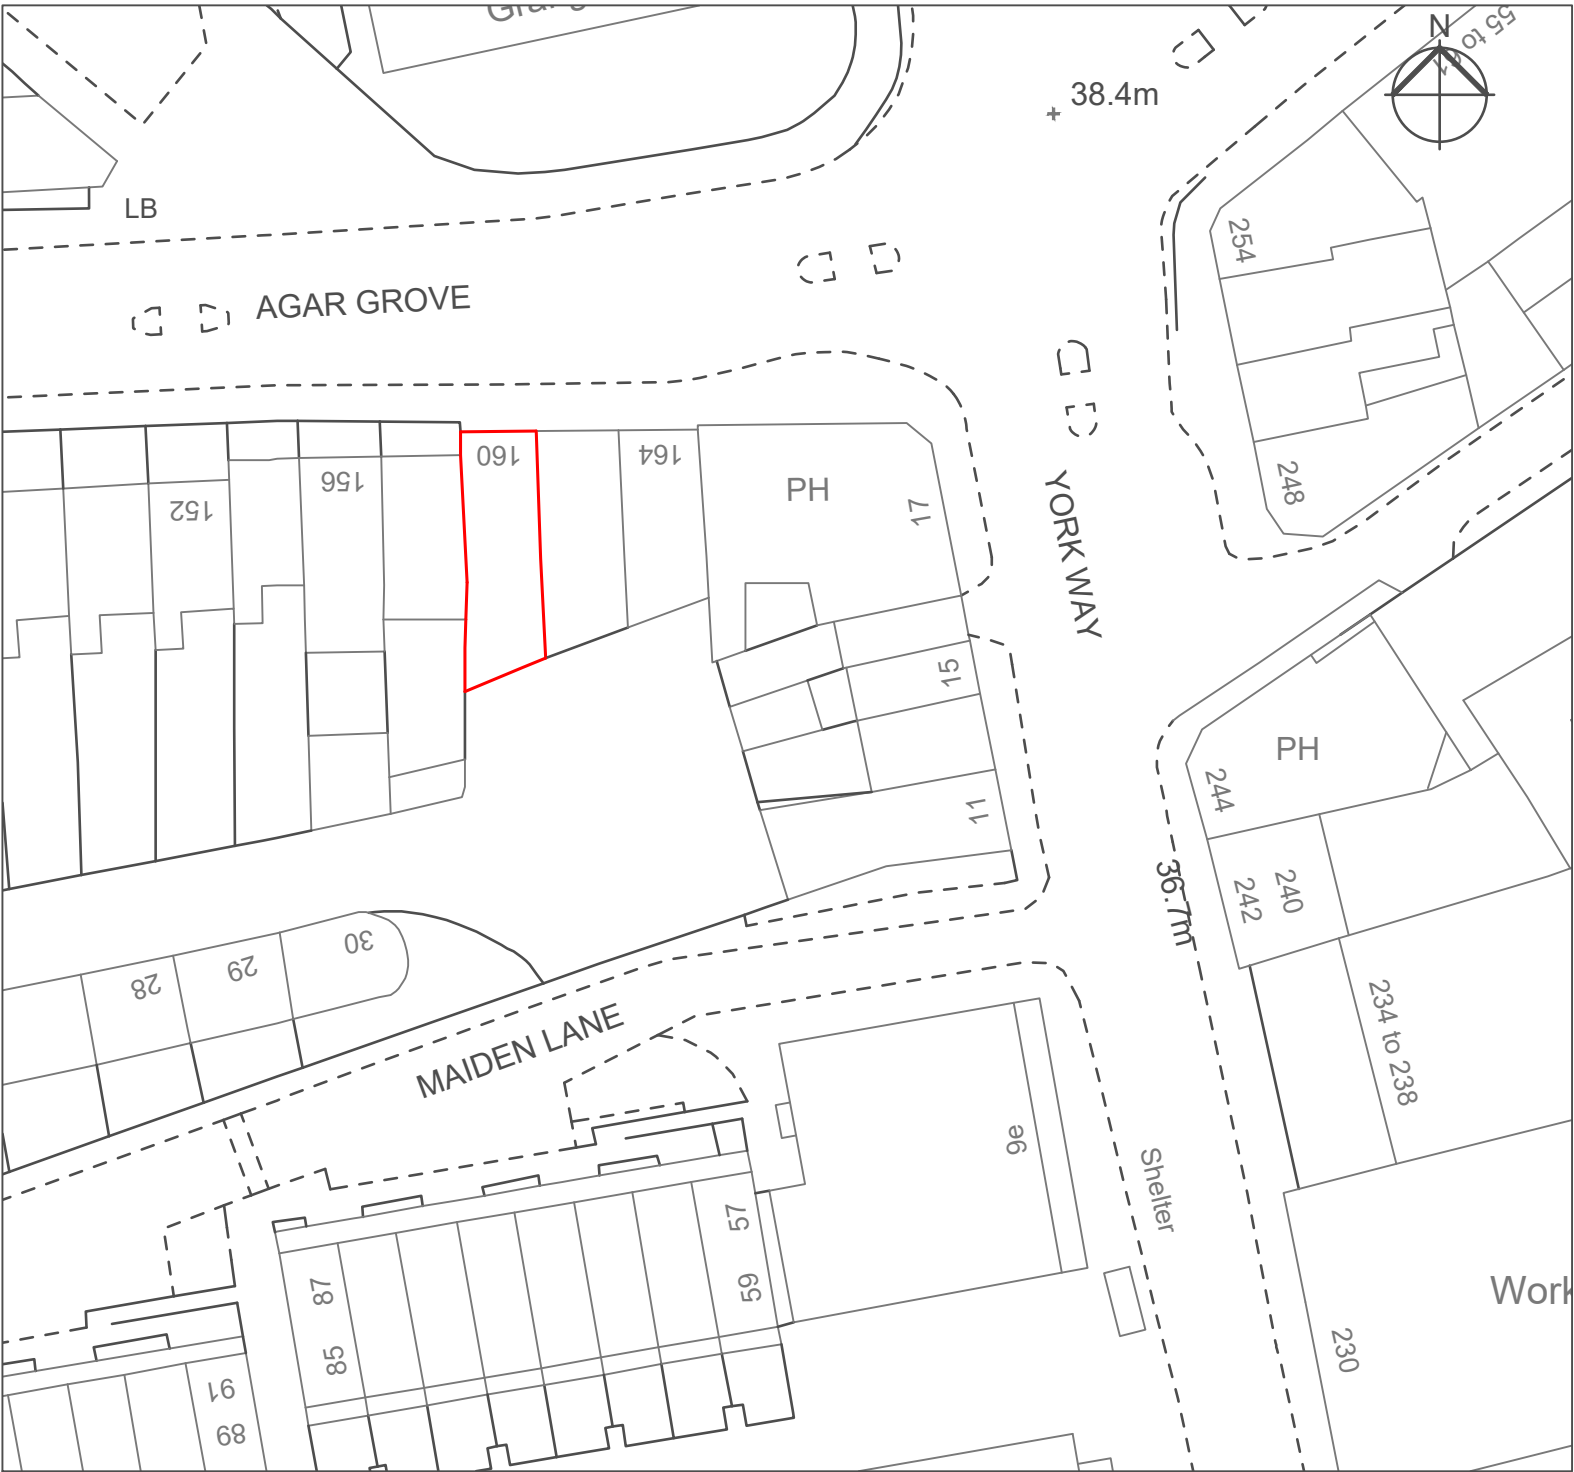


BLOCK PLAN 1:500

1:500 Scale

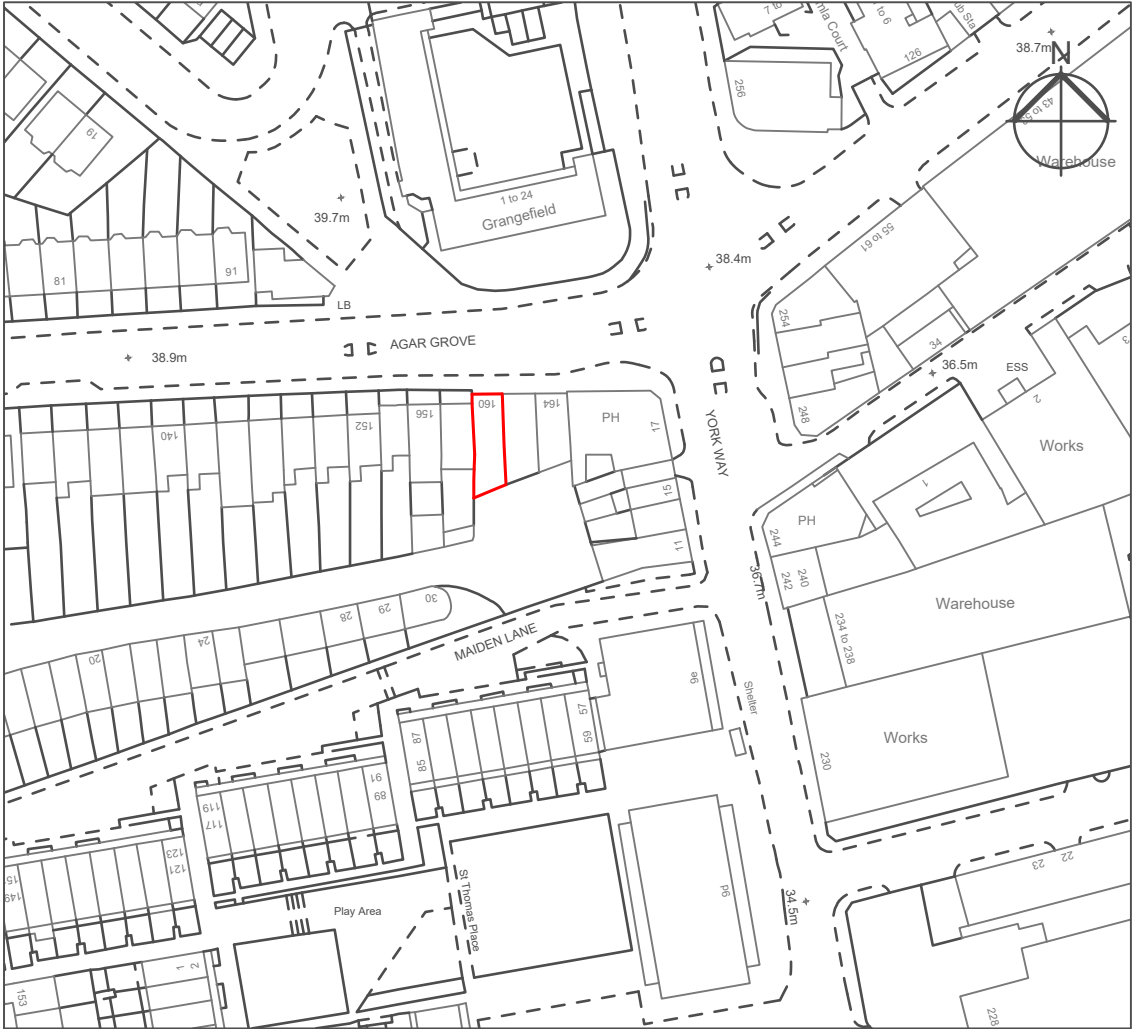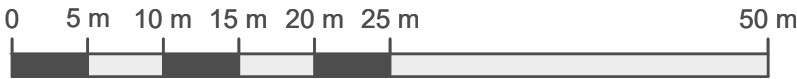

SITE LOCATION PLAN 1:1250

1:1250 Scale

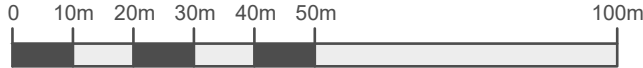

Revisions

ABA DESIGNS

59 PLAINS OF WATERLOO, RAMSGATE KENT CT11 8JE
Telephone: 07802635938
23 FIRST CROSS ROAD TWICKENHAM MIDDX TW2 5QA
Telephone: 0208 898 6402
e-mail: enquiries@abadesigns.co.uk
Company number: 15583089

Title
BLOCK PLAN AND SITE
LOCATION PLAN

Client
DURSUN

Project
PROPOSED REAR EXTENSION
160 AGAR GROVE
LONDON
NW1 9TY

Drawing Number
2504/PL/03

Scale at A2 1:500/1:1250	Date FEB 2025	Revision
Drawn TK	Checked RMA	