



WINDOW DETAIL W01 AND W02
TD:W:001

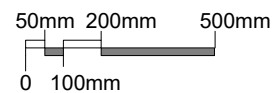


drawing title W'001				do not scale dimension from this drawing. all measurements given are indicative. all dimensions to be determined on site prior to purchase and manufacture. all discrepancies between indicative dimensions and those measured on site to be brought to the architect's attention. this drawing is copyright and should not be copied or duplicated in anyway without the consent of the architect.
Proposed	status Planning	project No 970 drawing No W'001	date 01/25 scale 1:20	
project 8 Heath Villas Hampstead NW3 1AW		revision		

W03 & W04

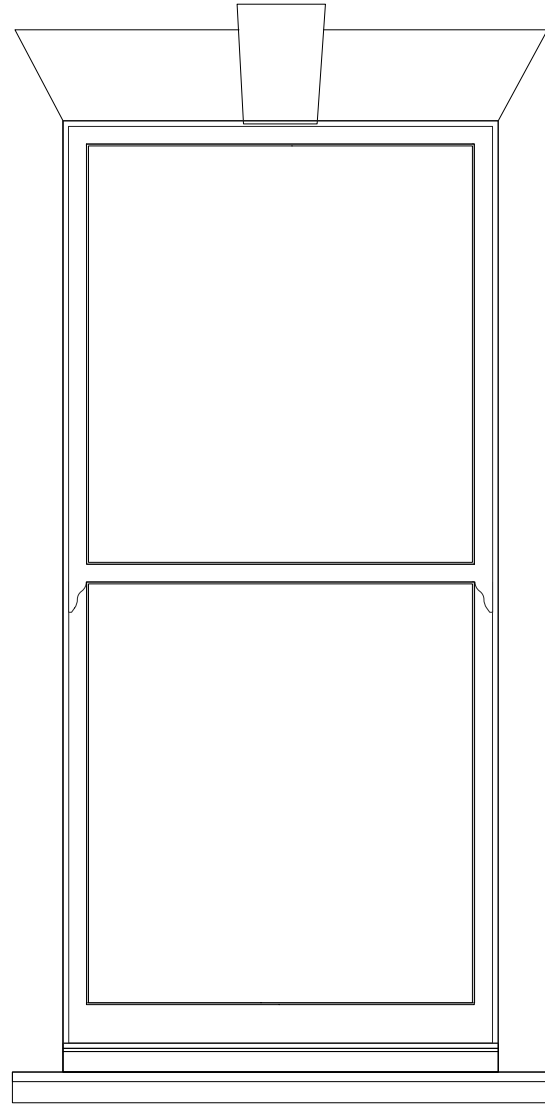


ELEVATION

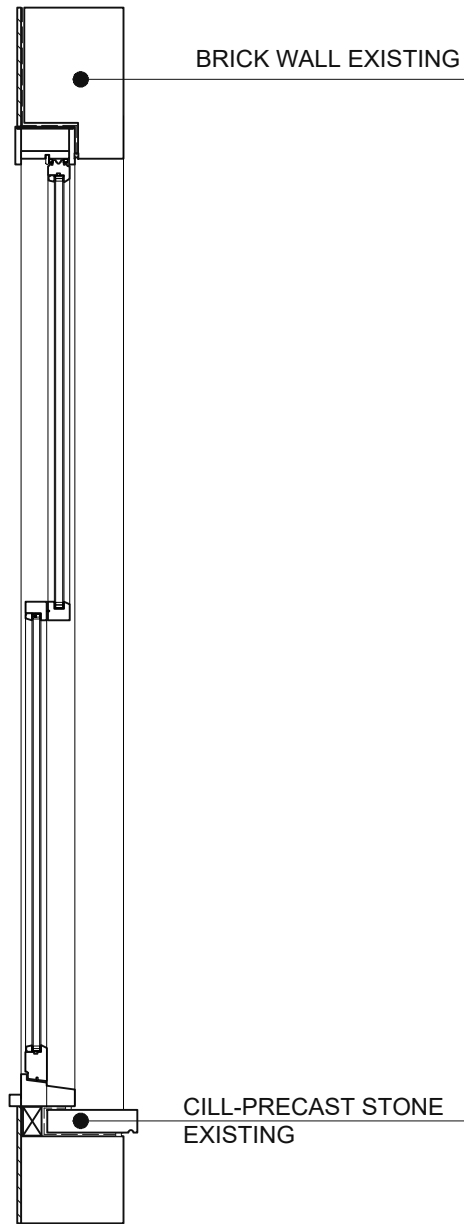


SECTIONS

W05 & W06

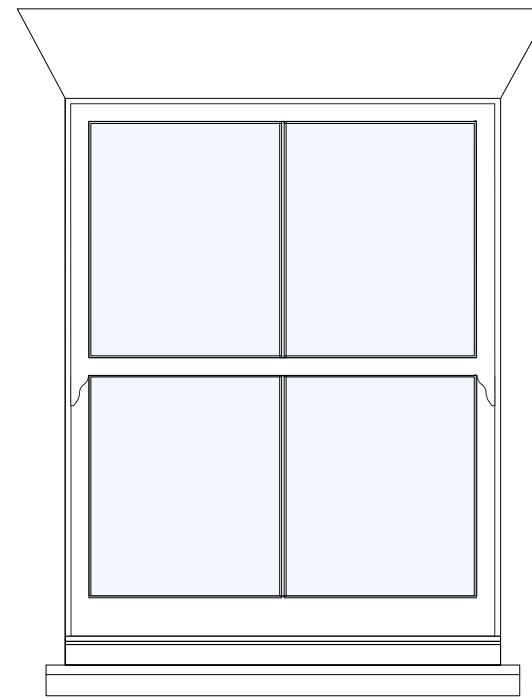


ELEVATION

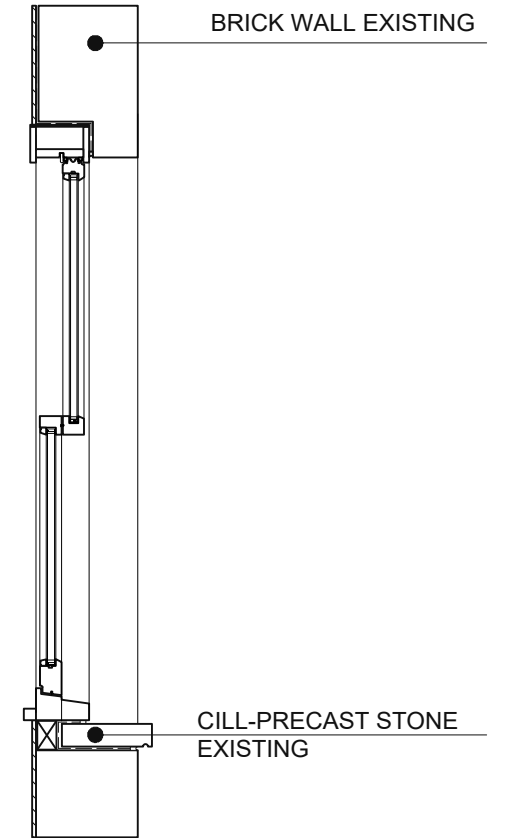

SECTIONS




PLAN

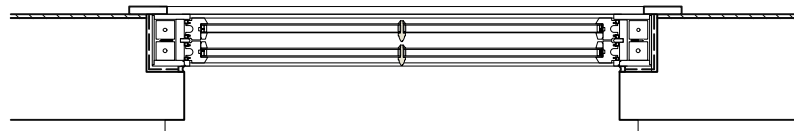

PLAN

WINDOW DETAIL W03, W04, W05 AND W06
TD:W:002

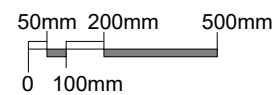

drawing title W'002				do not scale dimension from this drawing. all measurements given are indicative. all dimensions to be determined on site prior to purchase and manufacture. all discrepancies between indicative dimensions and those measured on site to be brought to the architect's attention. this drawing is copyright and should not be copied or duplicated in anyway without the consent of the architect.
Proposed				
project 8 Heath Villas Hampstead NW3 1AW	status Planning	project No 970 drawing No W'002	date 01/25 scale 1:20	
		revision		