


Notes:

PLANT SCHEDULE - PLANTING PLAN 1			
LATIN NAME	COMMON NAME	SPECIFICATION	QTY
<b>SHRUBS</b>			
Amelanchier 'La Paloma' m/s	Juneberry La Paloma	CG, m/s, 3stems, HT 200cm min	4
Camellia sasanqua m/s	Sasanqua camellia m/s	CG, m/s, 3stems, HT 350 cm min	2
Hebe rakaiensis 'Golden Dome'	Golden Dome Hebe	5L, HT 40-60cm, bushy	35
Hydrangea arborescens 'Annabelle'	Hydrangea	5L, HT 40-60cm, bushy	9
Hydrangea paniculata 'Limelight'	'Limelight' Panicle hydrangea	5L, HT 40-60cm, bushy	11
Lavandula angustifolia 'Munstead'	Lavender	5L, HT 40-60cm, bushy	90
Philadelphus x 'Snowbelle'	Snowbelle Mock Orange	5L, HT 40-60cm, bushy	14
Pittosporum tenuifolium 'Golf Ball'	Golf Ball Kohuhu	5L, HT 40-60cm, bushy	76
Prunus lusitanica	Portuguese laurel	5L, HT 40-60cm, bushy	8
Rhododendron 'Lord Roberts'	Rhododendron	5L, HT 40-60cm, bushy	8
Rosa 'Kent'	Kent Rose	5L, HT 40-60cm, bushy	9
Symphoricarpos x chenaultii 'Hancock'	Snowberry 'Hancock'	5L, HT 40-60cm, bushy	12
Viburnum tinus	Laurestinus	5L, HT 40-60cm, bushy	14
<b>TOTAL SHRUBS</b>			<b>292</b>
<b>HEDGING</b>			
Carpinus betulus (hedge)	Hombeam Hedge	---	81
Ilex crenata (Hedge)	Japanese Holly	2L, HT 40-60cm	40
<b>TOTAL HEDGING</b>			<b>121</b>
<b>PERENNIALS</b>			
Anemone hybrida 'Honorine Jobert'	Honorine Jobert Windflower		2L 52
Arunco dioticus	Goatsbeard, Bride's Feathers		2L 38
Brunnera macrophylla 'Jack Frost'	Siberian bugloss		2L 73
Geranium 'Rozanne'	Geranium		2L 70
Helleborus x hyb. 'Harvington White Speckled'	Harvington White Speckled Lenten Rose		2L 90
Heuchera 'Green Spice'	Green Spice Coral Bells		2L 38
Heuchera 'Palace Purple'	Palace Purple Coral Bells		2L 70
Santolina chamaecyparissus	Cotton lavender		2L 38
Sedum 'Iceberg'	Iceberg Stonecrop		2L 1
Verbena bonariensis	Argentinian vervain		2L 38
<b>TOTAL PERENNIALS</b>			<b>508</b>
<b>GRASSES AND BAMBOOS</b>			
Anemanthe lessoniana	New Zealand wind grass		2L 38
Sesleria autumnalis	Autumn Moor Grass		2L 30
Stipa tenuissima	Mexican Feather Grass / Needle Grass		2L 52
<b>TOTAL GRASSES AND BAMBOOS</b>			<b>120</b>
<b>CLIMBERS</b>			
Rosa 'Cecile Brunner' (Climber)	Cecile Brunner Climbing Rose	35L, Hoop, 1.25m	6
Trachelospermum jasminoides	Confederate jasmine	10L, Cane, HT 1.5m	4
<b>TOTAL CLIMBERS</b>			<b>10</b>
<b>FERNS</b>			
Polystichum setiferum 'Herrenhausen'	Herrenhausen Alaskan Fern		2L 35
<b>TOTAL FERNS</b>			<b>35</b>
			<b>1087</b>

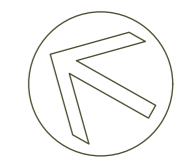

PL	Date	Details
PL2	02.01.25	Amendments as per changes in Landscape Plan
PL1	23.03.23	Issued for planning
SK1	06.03.23	Issued for comment


 Anna French Associates Ltd  
 Room 74, The Mansion House  
 Wrest Park  
 Silsoe, Bedfordshire  
 MK45 4HR  
 T 01525838796  
 E info@annafrenchassociates.co.uk  
 W annafrenchassociates.co.uk

Client:

Project:  
**Pilgrim's Lane, London**

Drawing Title:  
**Planting Plan**

Phase:  
**FOR PLANNING**

Drawing Number: <b>AFA-361-PP-001</b>	Rev: <b>PL2</b>	Date: <b>06/03/2023</b>
--	--------------------	----------------------------

Drawn by:  
**MZ**


Scale:  
**1:100@A2**

DO NOT SCALE FROM DRAWING.




Notes:

KEY:

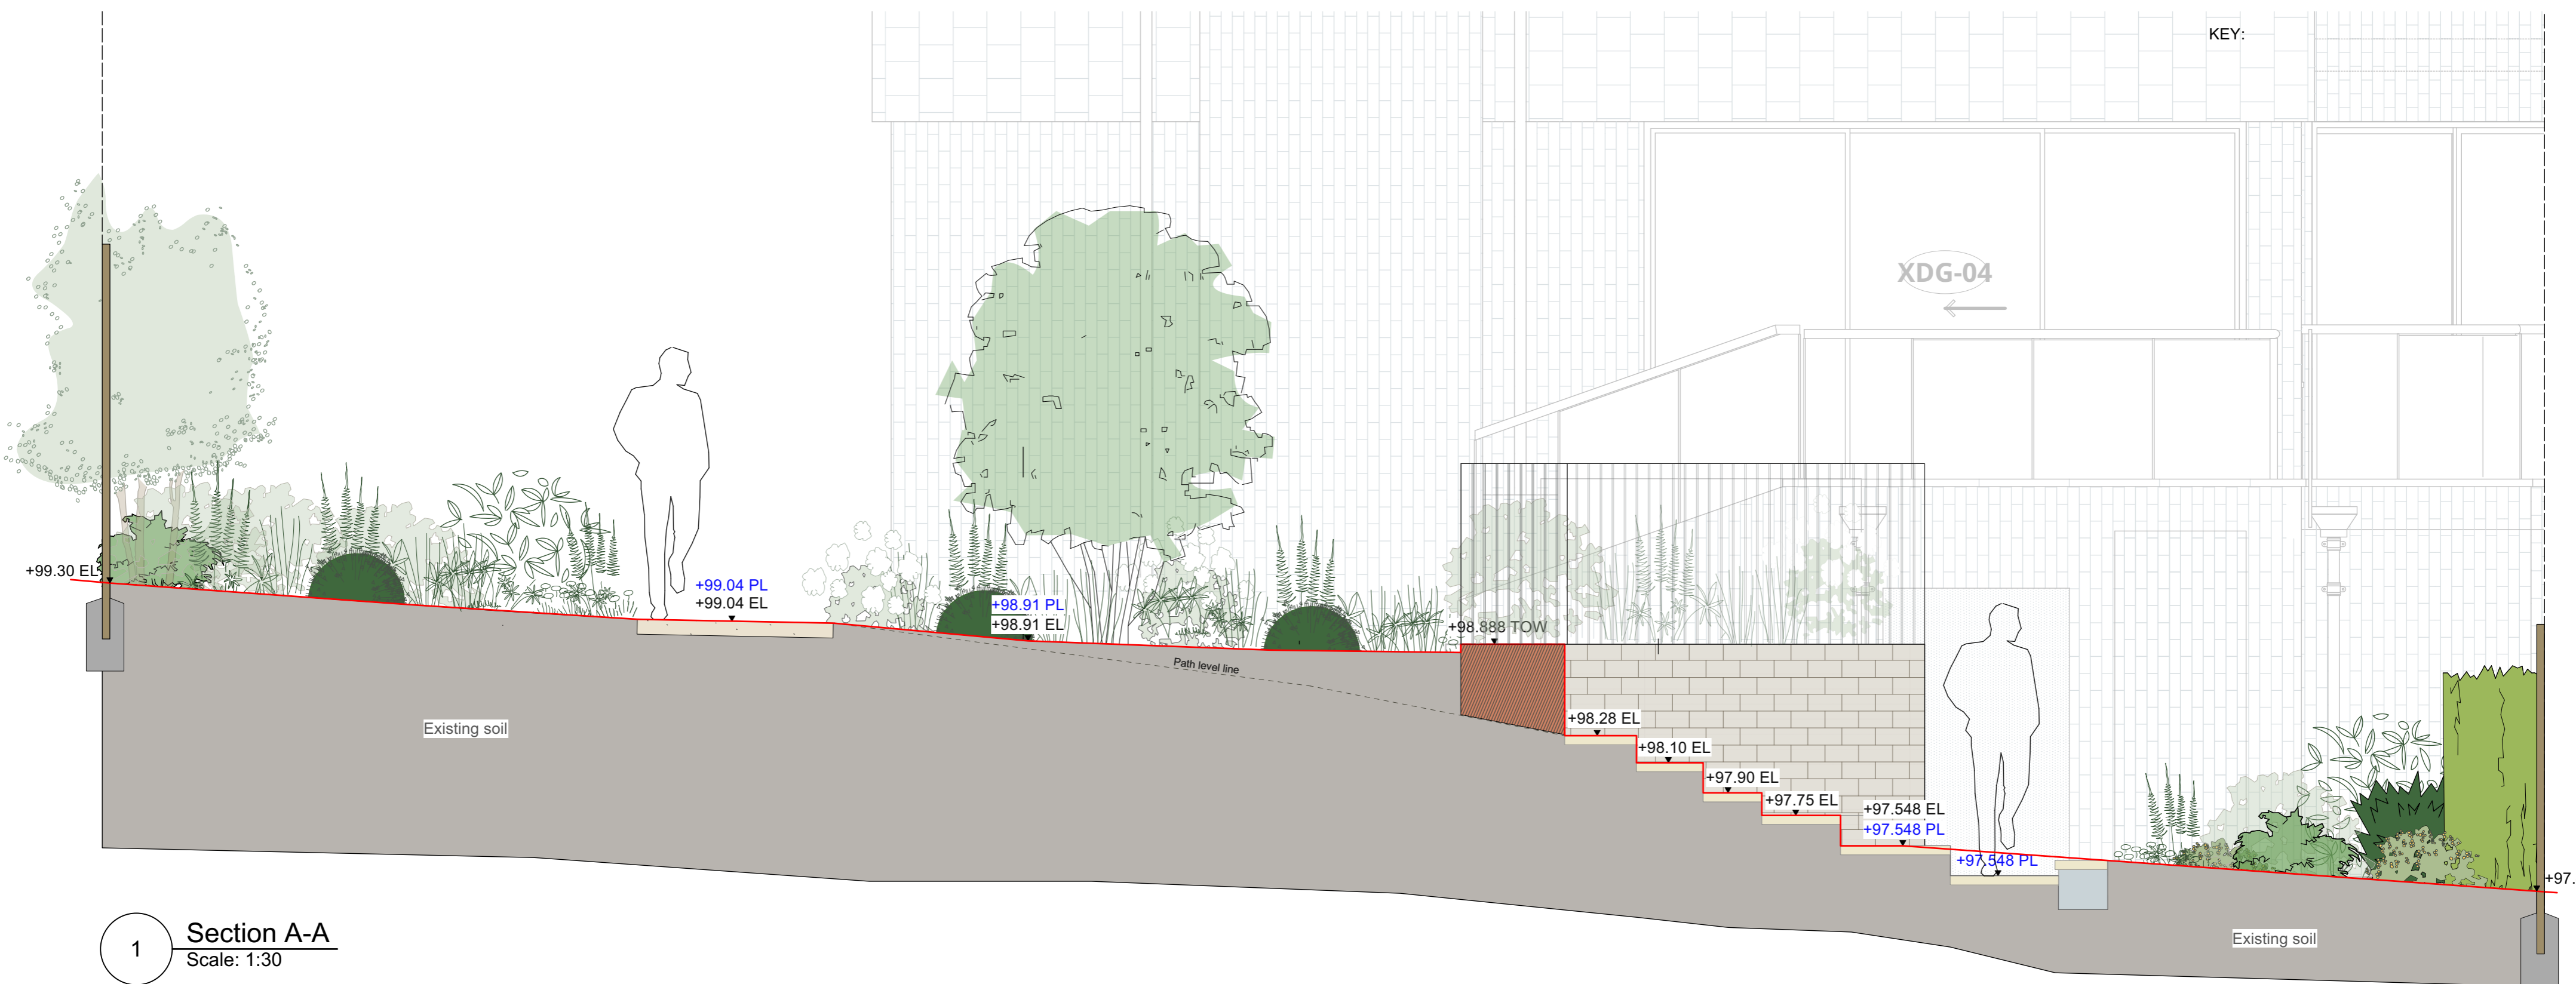

1 Section A-A  
Scale: 1:30

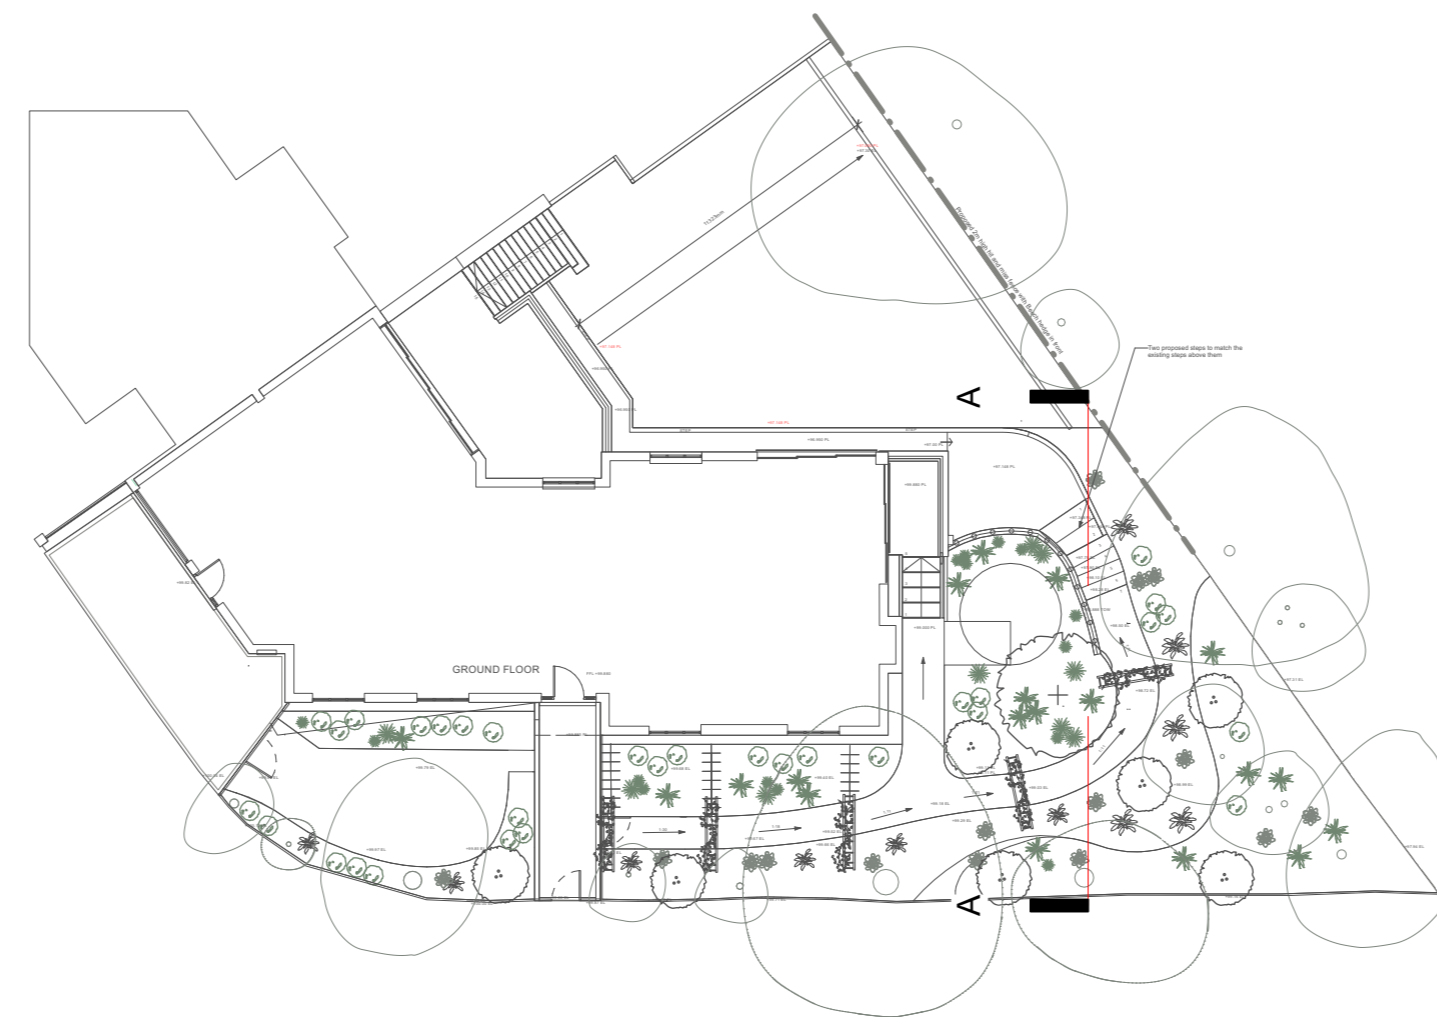

2 Key Plan  
Scale: 1:250

Rev	Date	Details
PL2	02.01.25	Amendments as per changes in Landscape Plan
PL1	23.03.23	Issued for planning
SK1	06.03.23	Issued for comment

Client:

Project:  
**Pilgrim's Lane, London**

Drawing Title:  
**Section A-A**


Phase:  
**FOR PLANNING**

			Anna French Associates Ltd Room 74, The Mansion House West Park Silsoe, Bedfordshire MK45 4HR  T 01525838796 E info@annafrenchassociates.co.uk W annafrenchassociates.co.uk		
Client:			Project: <b>Pilgrim's Lane, London</b>		
Drawing Title: <b>Section A-A</b>			Phase: <b>FOR PLANNING</b>		
Drawing Number: <b>AFA-361-S-001</b>		Rev: <b>PL2</b>	Date: <b>06/03/2023</b>		
Drawn by: <b>MZ</b>		Scale: <b>var@A2</b>			


DO NOT SCALE FROM DRAWING.

Notes:

KEY:

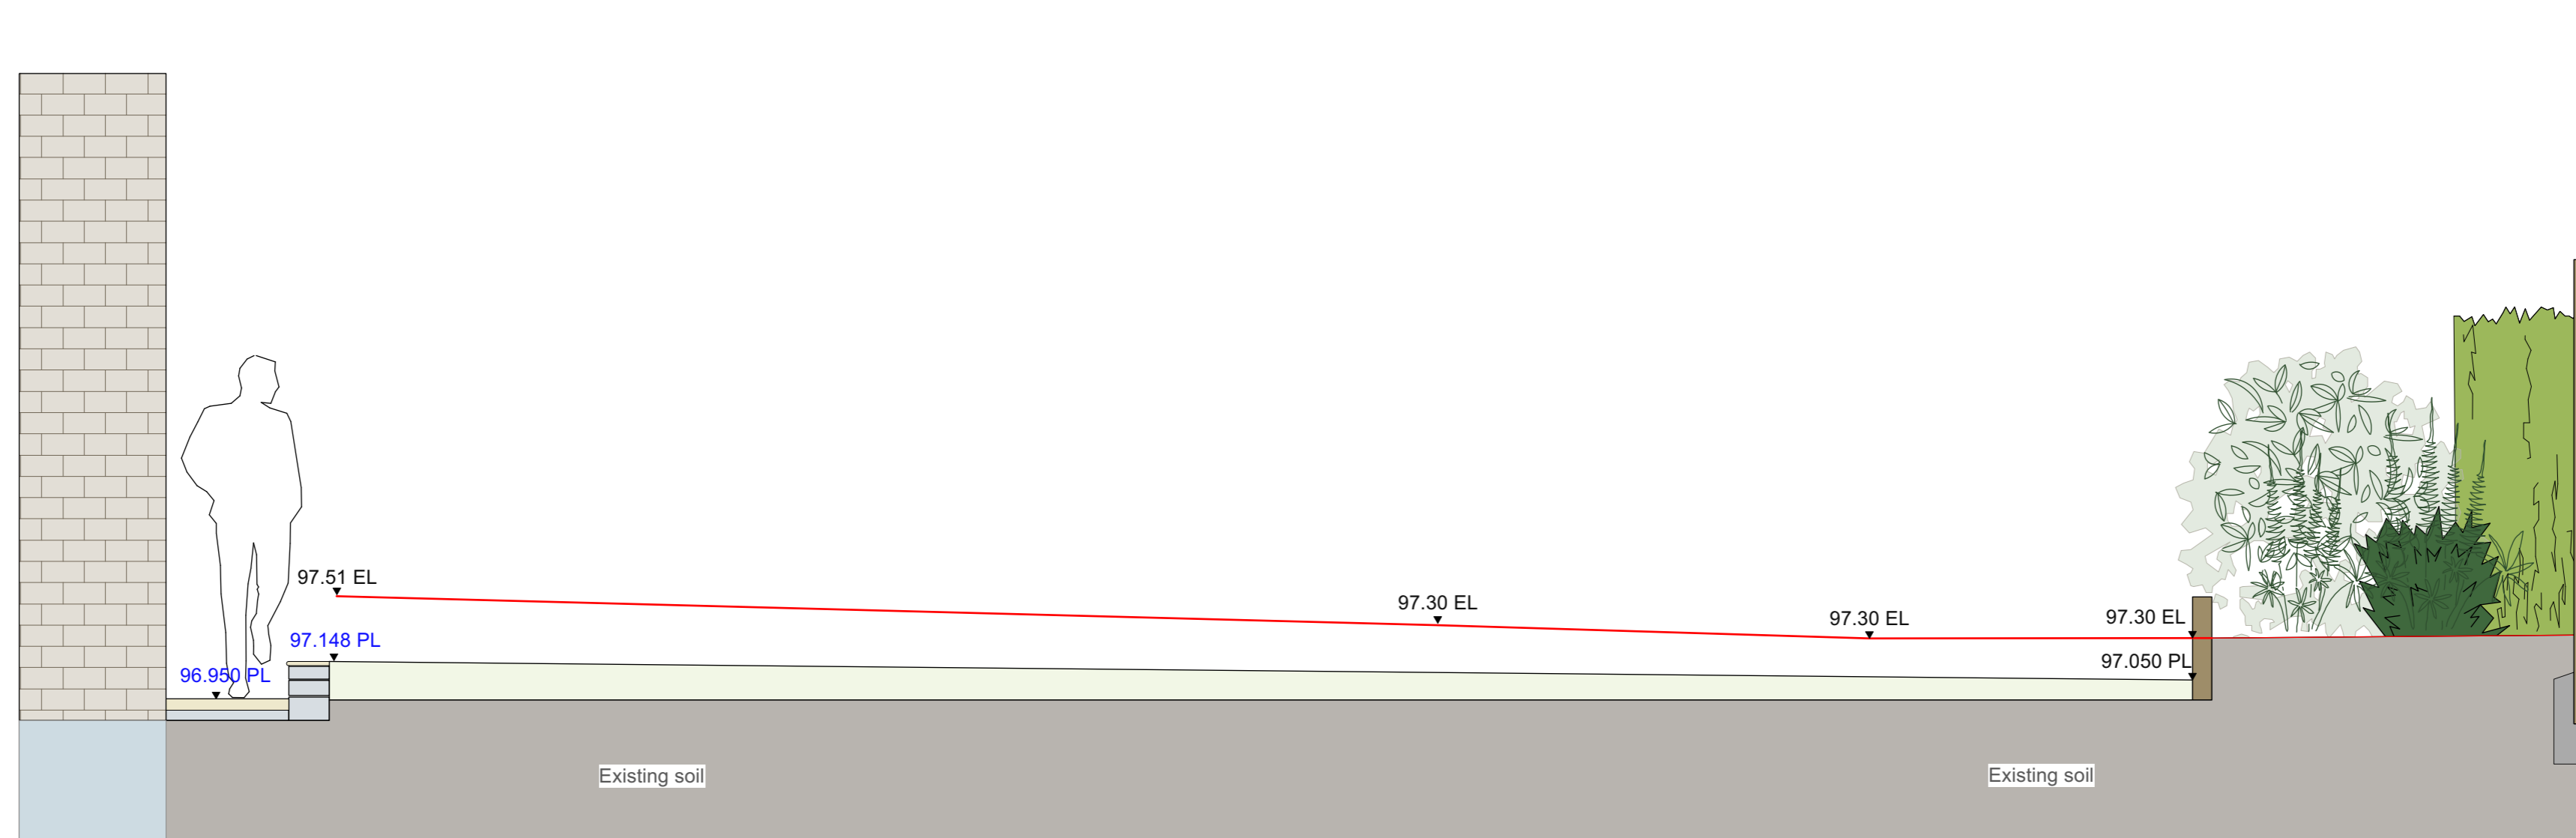

1 **Section B-B**  
Scale: 1:30

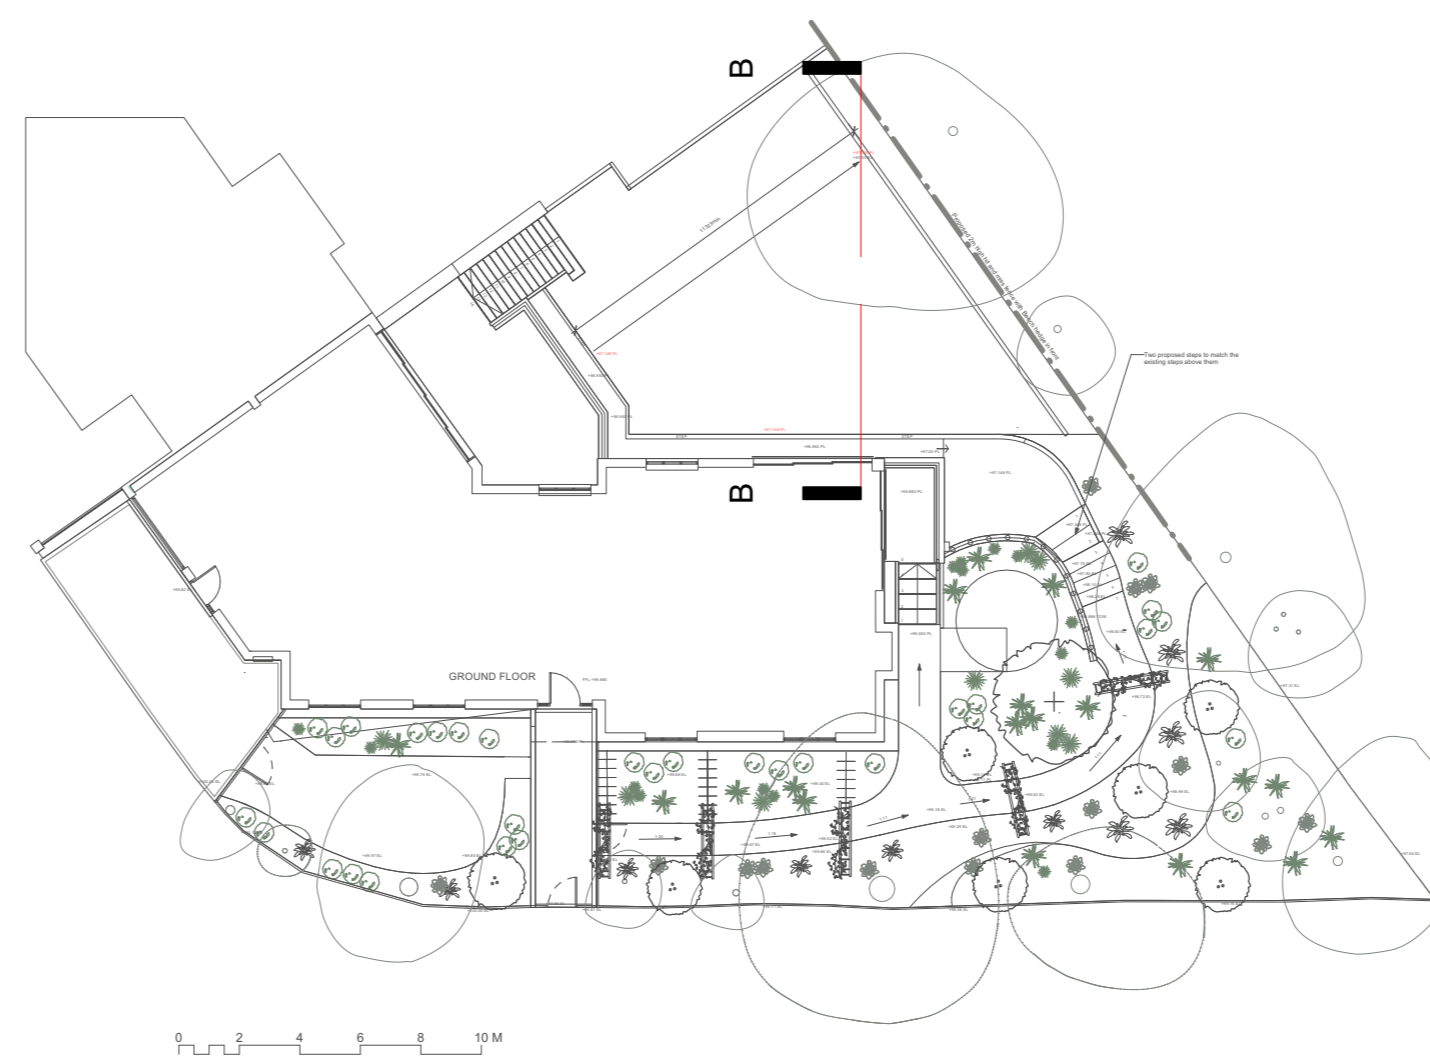

2 **Key Plan**  
Scale: 1:250

Rev	Date	Details
PL2	02.01.25	Amendments as per changes in Landscape Plan
PL1	23.03.23	Issued for planning
SK1	06.03.23	Issued for comment


 Anna French Associates Ltd  
 Room 74, The Mansion House  
 West Park  
 Silsoe, Bedfordshire  
 MK45 4HR  
 T 01525838796  
 E info@annafrenchassociates.co.uk  
 W annafrenchassociates.co.uk

Client:

Project:  
**Pilgrim's Lane, London**

Drawing Title:  
**Section B-B**

Phase:  
**FOR PLANNING**


















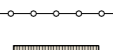

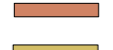

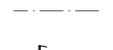



Drawing Number: <b>AFA-361-S-002</b>	Rev: <b>PL2</b>	Date: <b>06/03/2023</b>
---	--------------------	----------------------------

Drawn by: <b>MZ</b>	Scale: <b>var@A2</b>
------------------------	-------------------------

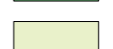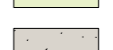DO NOT SCALE FROM DRAWING.

Notes:

KEY:

-  Existing tree to be retained
-  Existing shrubs to be retained
-  Proposed tree
-  Tall multi-stem shrub
-  Ornamental shrub
-  Low deciduous hedge
-  High deciduous hedge
-  Trellis with climbers
-  Ornamental and native shrub & perennial planting for sun and partial shade.
-  Woodland planting (shrubs, perennial and grass).
-  Ornamental and native shrub & perennial planting for shade.
-  Lawn
-  Gravel
-  Sandstone setts laid with permeable joints and base
-  Concrete setts laid with permeable joints and base
-  Existing stone path to be refreshed and reshape where needed.
-  Proposed paving flags
-  1.2m metal railing
-  Timber retaining wall
-  Linear drainage channel
-  Existing retaining wall
-  New fence to match existing taller fence.
-  Existing closeboard and trellis to be retained
-  2m timber hit and miss fencing
-  Proposed timber fence and gates 1.8m high

PL2	02.01.25	Changes in Landscape Plan
PL1	23.03.23	Issued for planning
SK1	06.03.23	Issued for comment
Rev	Date	Details


 Anna French Associates Ltd  
 Room 74, The Mansion House  
 West Park  
 Silsoe, Bedfordshire  
 MK45 4HR  
 T 01525838796  
 E info@annafrenchassociates.co.uk  
 W annafrenchassociates.co.uk

Client:

Project:  
**Pilgrim's Lane, London**

Drawing Title:  
**Landscape Plan**

Phase:  
**FOR PLANNING**

Drawing Number: <b>AFA-361-P-001</b>	Rev: <b>PL2</b>	Date: <b>06/03/2023</b>
---	--------------------	----------------------------

Drawn by: <b>MZ</b>	Scale: <b>1:100@A2</b>
------------------------	---------------------------

DO NOT SCALE FROM DRAWING.

