



This drawing is protected under Copyright and at no time should any portion of this drawing be reproduced or copied without the permission of the Architect (Design Copyright Act 1988). This drawing must not be used for purposes other than that for which it was provided. It is supplied without liability for any errors or omissions. Drawings only to be scaled for planning application purposes, all dimensions to be checked on site. All drawings subject to Statutory Authority Approval.

Notes:
 2 0 2 4 6 8 10
 SCALE 1:200
 m

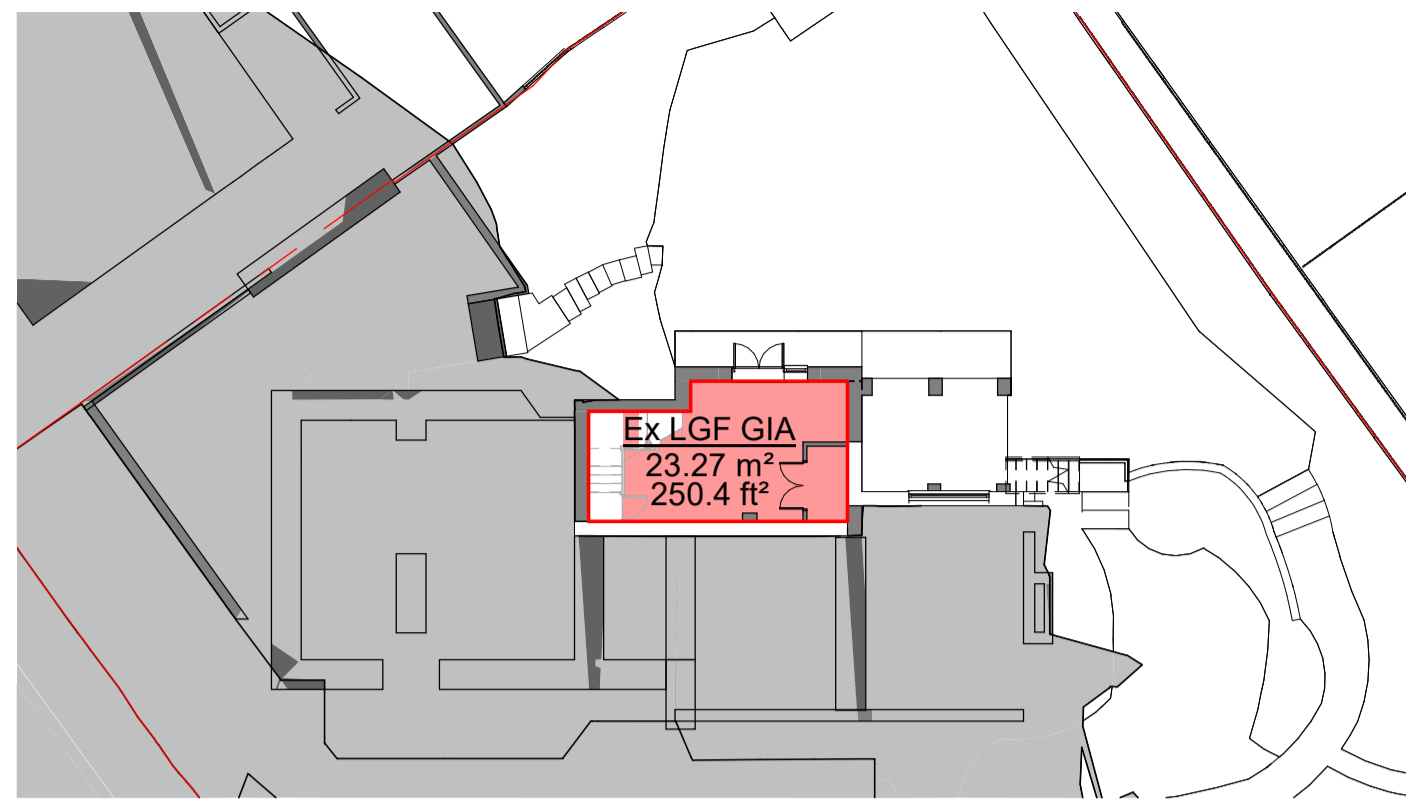

-1 Lower Ground (EX)

1 : 200

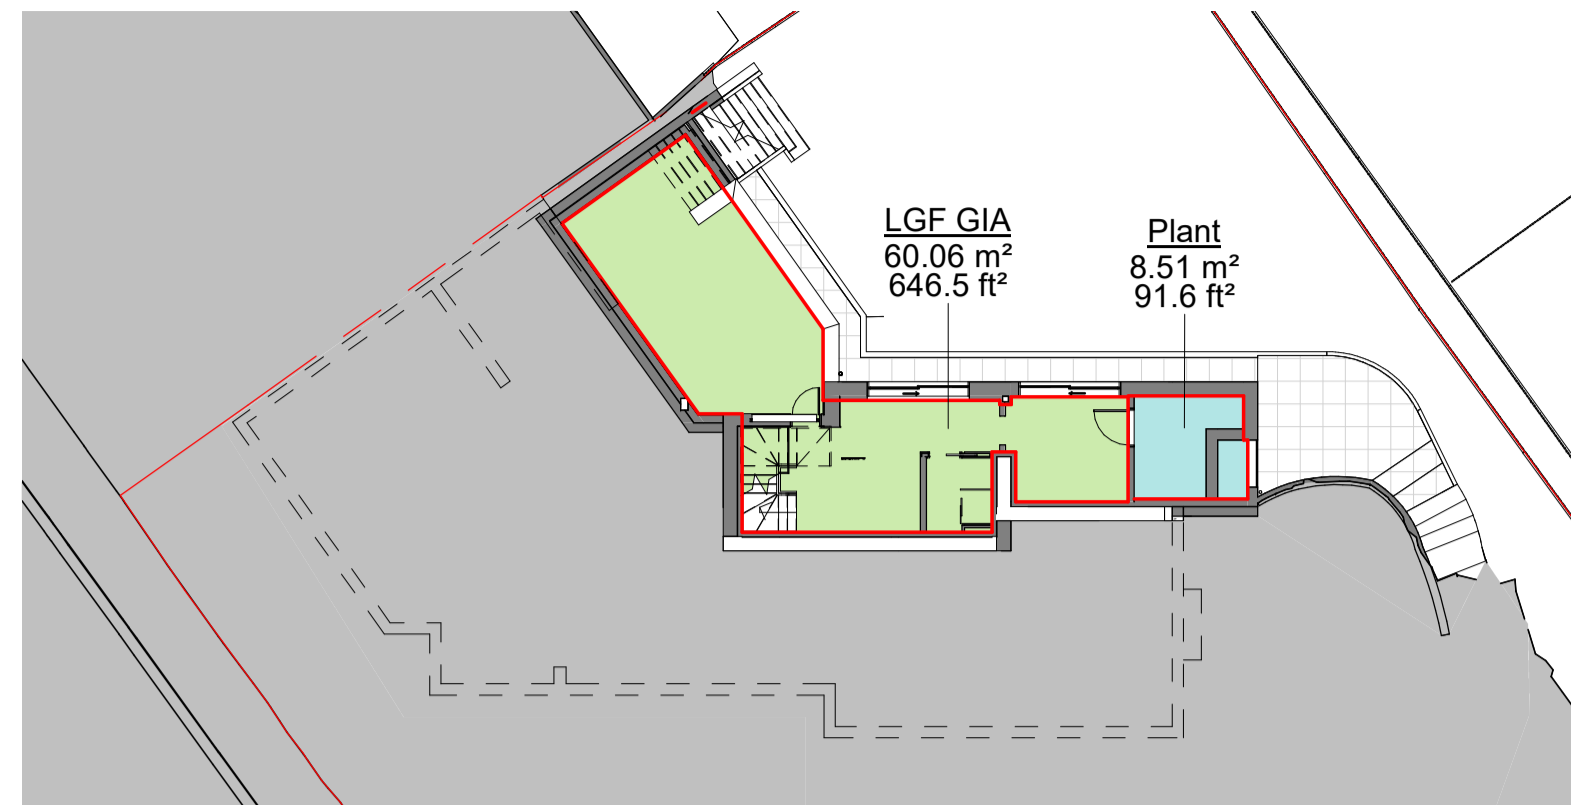


-1 Lower Ground

1 : 200


Existing GIA Totals		
Name	Area	Area SQFT

Ex GF GIA	161 m ²	1729.0 ft ²
Ex FF GIA	162 m ²	1746.2 ft ²
Ex LGF GIA	23 m ²	250.4 ft ²
	346 m ²	3725.7 ft ²

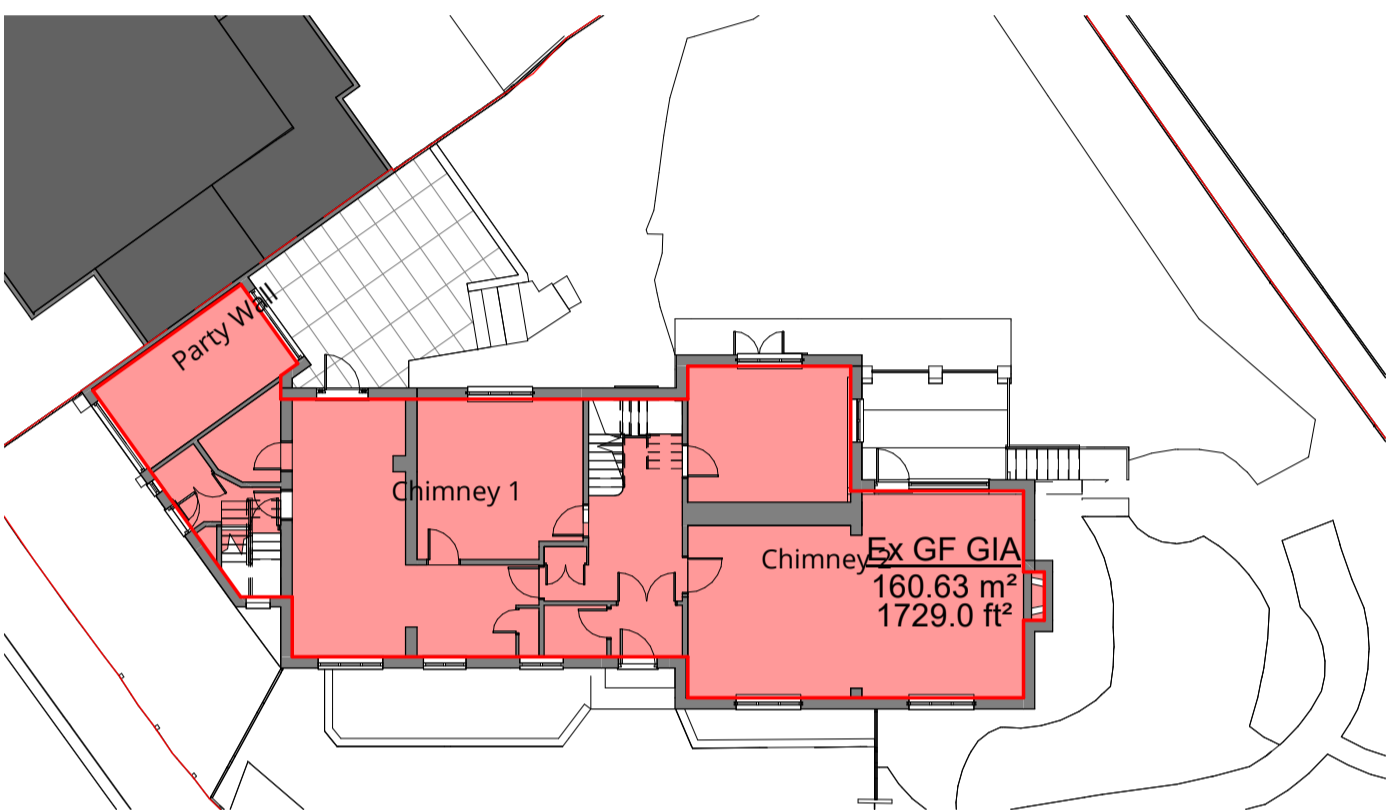

0 Ground Floor (EX)

1 : 200

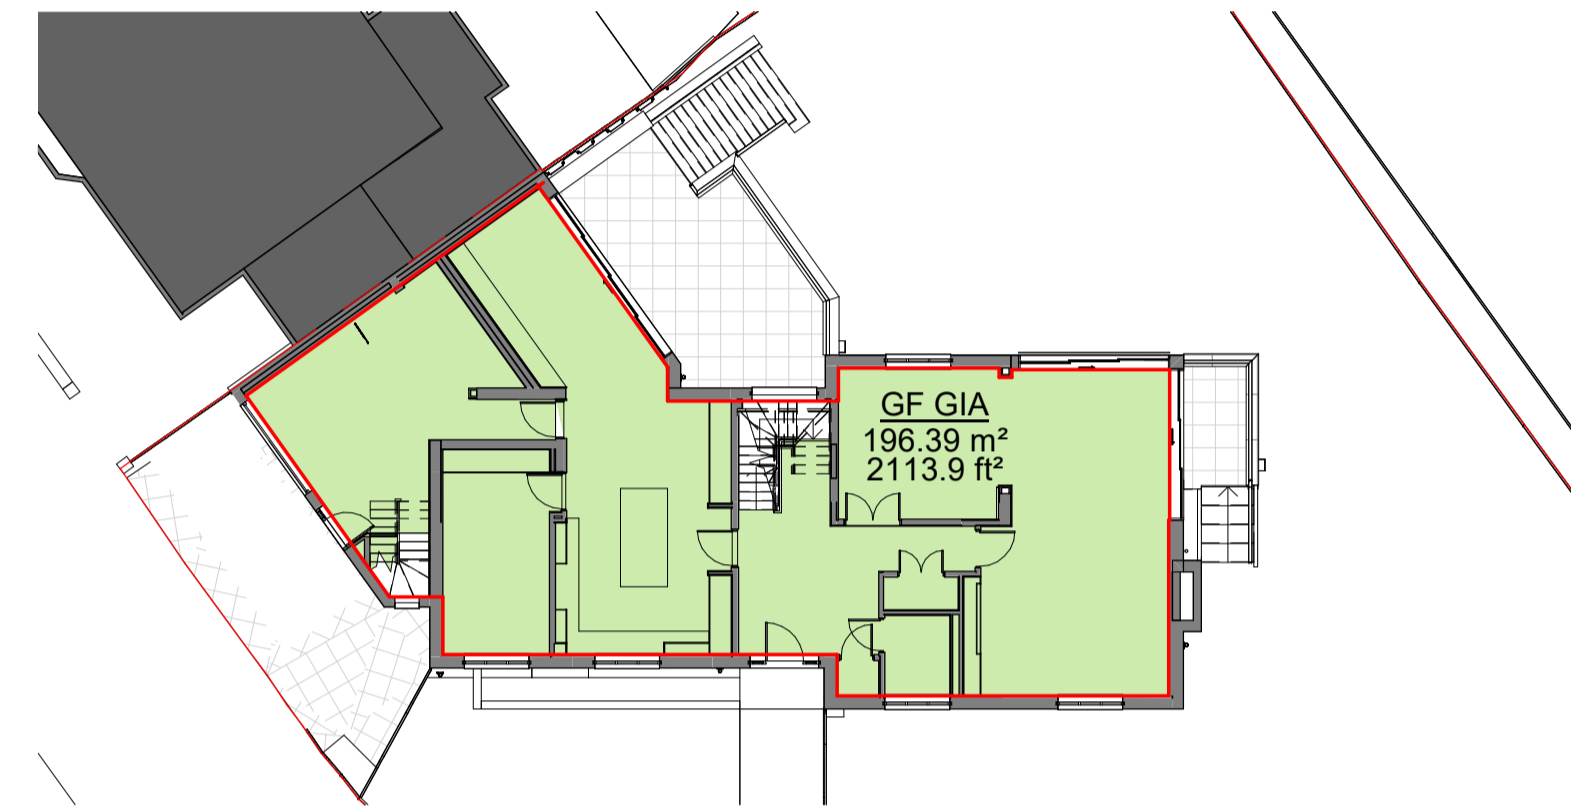


0 Ground Floor

1 : 200


Proposed GIA Totals		
Name	Area SQM	Area SQFT

LGF GIA	60.06 m ²	646.5 ft ²
GF GIA	196.39 m ²	2113.9 ft ²
1F GIA	172.36 m ²	1855.3 ft ²
2F GIA	62.71 m ²	675.0 ft ²
Plant	8.51 m ²	91.6 ft ²
	500.04 m ²	5382.4 ft ²

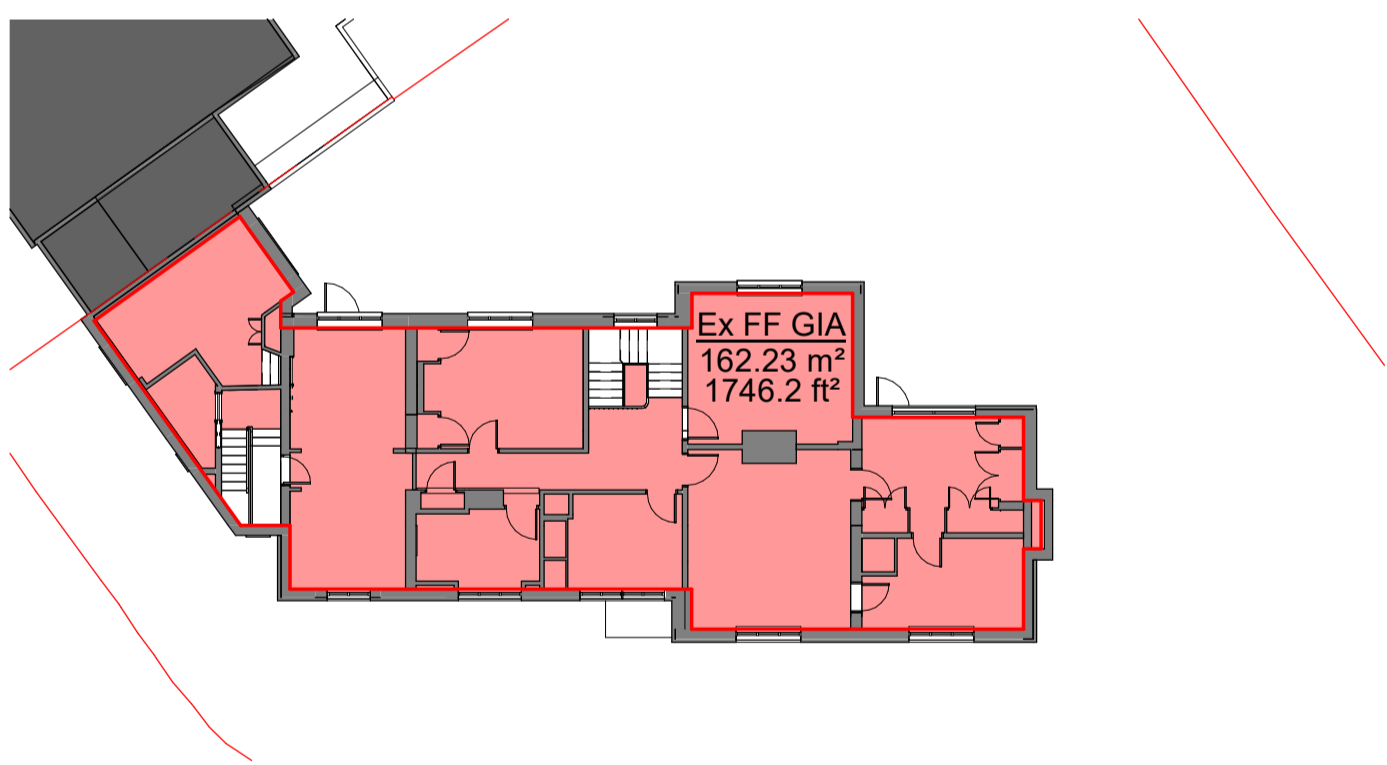


1 First Floor (EX)

1 : 200

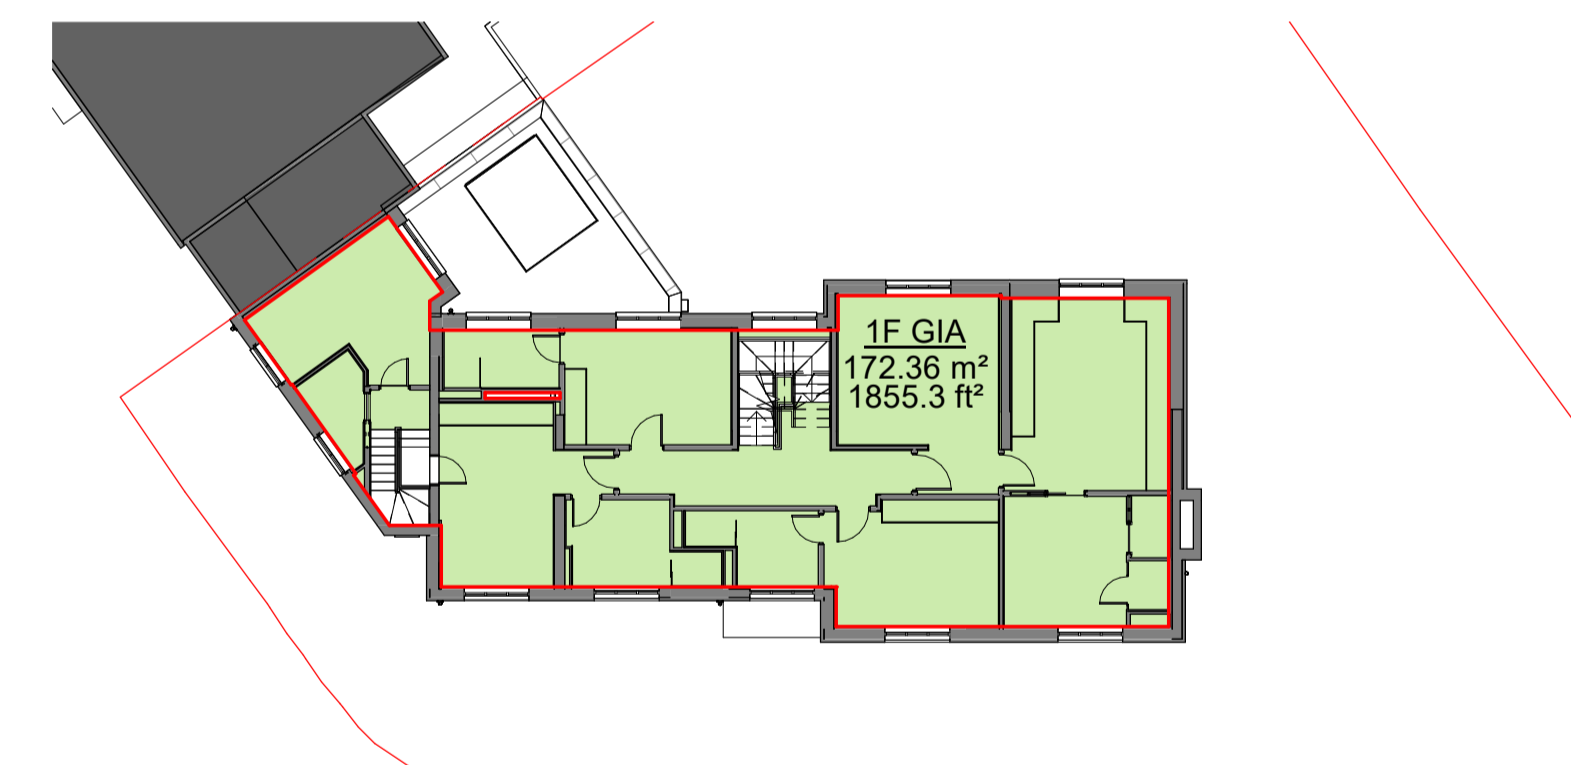

1 First Floor

1 : 200

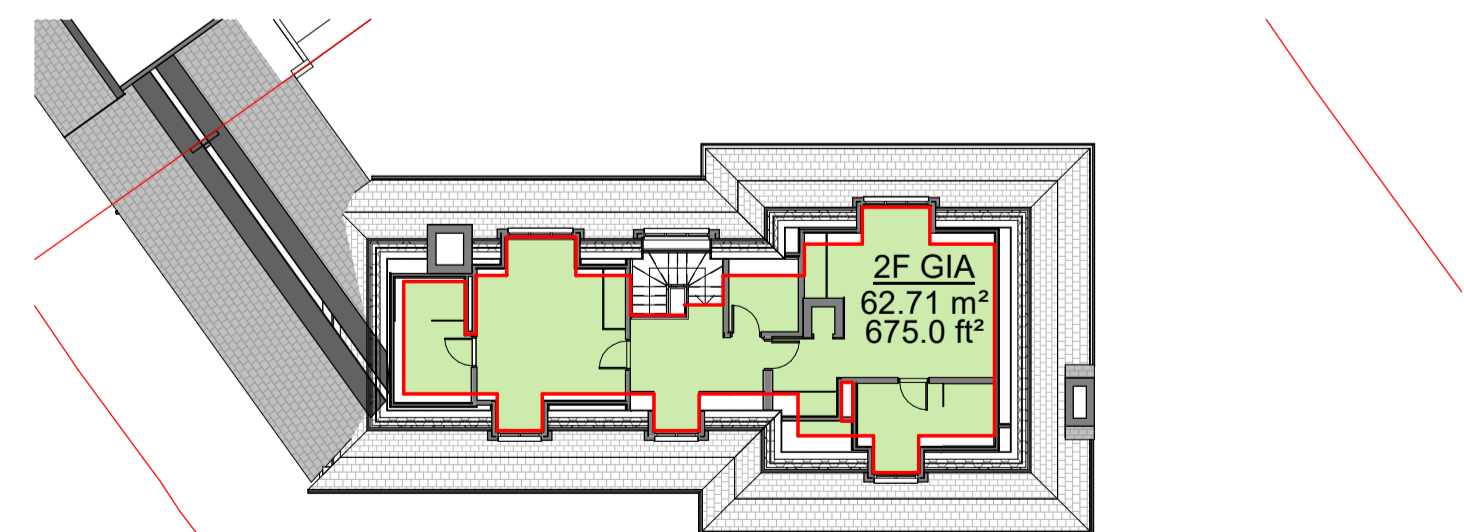

2 Second Floor (1500 cut)

1 : 200

Rev	Description	Date	Drawn	Ckd
A	Areas updated	25.02.14		
0	First Planning Issue	25.01.07		



16 lambton place
 notting hill
 london w112sh
 t 02072293125
 f 02072293257
 e info@wolffarchitects.co.uk

status: **PLANNING**

project: **12 Pilgrim's Lane
 Hampstead, London
 NW3 1SN**

drawing title: **Existing and Proposed
 Areas**

date: **11/19/21** | scale: **1 : 200**

dwg no: **2160-PL1-715** | rev no: **A**