








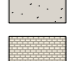



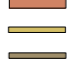





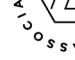
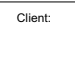
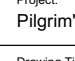
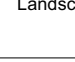

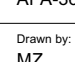


# PILGRIM'S LANE , HAMPSTEAD

Rev	Date	Issue
PL2	02.01.2025	ISSUED FOR PLANNING

## LANDSCAPE REPORT



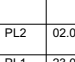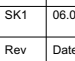

-  Existing tree to be retained
-  Existing shrubs to be retained
-  Proposed tree
-  Tall multi-stem shrub
-  Ornamental shrub
-  Low deciduous hedge
-  High deciduous hedge
-  Trellis with climbers
-  Ornamental and native shrub & perennial planting for sun and partial shade.
-  Woodland planting (shrubs, perennial and grass).
-  Ornamental and native shrub & perennial planting for shade.
-  Lawn
-  Gravel
-  Sandstone setts laid with permeable joints and base
-  Concrete setts laid with permeable joints and base
-  Existing stone path to be refreshed and reshape where needed.
-  Proposed paving flags
-  1.2m metal railing
-  Timber retaining wall
-  Linear drainage channel
-  Existing retaining wall
-  New fence to match existing taller fence.
-  Existing closeboard and trellis to be retained
-  2m timber hit and miss fencing
-  Proposed timber fence and gates 1.8m high

Rev	Date	Details
PL2	02.01.25	Changes in Landscape Plan
PL1	23.03.23	Issued for planning
SK1	06.03.23	Issued for comment


 Anna French Associates Ltd  
 Room 74, The Mansion House  
 West Park  
 Silsoe, Bedfordshire  
 MK45 4HR  
 T 01525838796  
 E info@annafrenchassociates.co.uk  
 W annafrenchassociates.co.uk

Client:

Project:  
Pilgrim's Lane, London

Drawing Title:  
Landscape Plan

Phase:  
FOR PLANNING

Drawing Number: AFA-361-P-001	Rev: PL2	Date: 06/03/2023
----------------------------------	-------------	---------------------

Drawn by: MZ	Scale: 1:100@A2
-----------------	--------------------

# Garden Plan

## Pilgrim's Lane, Hampstead



LATIN NAME	COMMON NAME	SPECIFICATION	QTY
<b>SHRUBS</b>			
Amelanchier 'La Paloma' m/s	Juneberry La Paloma	CG, m/s, 3stems, Ht 200cm min	4
Camellia sasangua m/s	Sasangua camellia m/s	CG, m/s, 3stems, Ht 350 cm min	2
Hebe rakaienensis 'Golden Dome'	Golden Dome Hebe	SL, Ht 40-60cm, bushy	35
Hydrangea arborescens 'Annabelle'	Hydrangea	SL, Ht 40-60cm, bushy	9
Hydrangea paniculata 'Limelight'	Limelight Panicle hydrangea	SL, Ht 40-60cm, bushy	11
Lavandula angustifolia 'Munstead'	Hidcole Lavender	SL, Ht 40-60cm, bushy	90
Philadelphus x 'Snowbelle'	Snowbelle Mock Orange	SL, Ht 40-60cm, bushy	14
Pittosporum tenuifolium 'Golf Ball'	Golf Ball Kohuhu	SL, Ht 40-60cm, bushy	76
Prunus lusitanica	Portuguese laurel	SL, Ht 40-60cm, bushy	8
Rhododendron 'Lord Roberts'	Rhododendron	SL, Ht 40-60cm, bushy	8
Rosa 'Kent'	Kent Rose	SL, Ht 40-60cm, bushy	9
Symphoricarpos x chanaulii 'Hancock'	Snowberry 'Hancock'	SL, Ht 40-60cm, bushy	12
Viburnum tinus	Laurustinus	SL, Ht 40-60cm, bushy	14
<b>TOTAL SHRUBS</b>			<b>292</b>
<b>HEDGING</b>			
Carpinus betulus (hedge)	Hornbeam Hedge		81
Ilex crenata (Hedge)	Japanese Holly	2L, Ht 40-60cm	40
<b>TOTAL HEDGING</b>			<b>121</b>
<b>PERENNIALS</b>			
Anemone hybrida 'Honorie Jobert'	Honorie Jobert Windflower		2L 52
Anuncis dolicus	Goatsbeard, Bride's Feathers		2L 38
Brunneria macrophylla 'Jack Frost'	Siberian bugloss		2L 73
Geranium 'Rozanne'	Geranium		2L 70
Helleborus x 'hyb. 'Harvington White Speckled'	Harvington White Speckled Lenten Rose		2L 90
Heuchera 'Green Spice'	Green Spice Coral Bells		2L 38
Heuchera 'Palace Purple'	Palace Purple Coral Bells		2L 70
Santolina chamaecyparissus	Cotton lavender		2L 38
Sedum 'Iceberg'	Iceberg Stonecrop		2L 1
Verbena bonariensis	Argentinian vervain		2L 38
<b>TOTAL PERENNIALS</b>			<b>508</b>
<b>GRASSES AND BAMBOOS</b>			
Anemathete lessoniana	New Zealand wind grass		2L 38
Sesleria autumnalis	Autumn Moor Grass		2L 30
Stipa tenuissima	Mexican Feather Grass / Needle Grass		2L 52
<b>TOTAL GRASSES AND BAMBOOS</b>			<b>120</b>
<b>CLIMBERS</b>			
Rosa 'Cecile Brunner' (Climber)	Cecile Brunner Climbing Rose	3SL, Hoop, 1.25m	6
Trachelospermum jasminoides	Confederate Jasmine	10L, Cane, Ht 1.5m	4
<b>TOTAL CLIMBERS</b>			<b>10</b>
<b>FERNS</b>			
Polystichum setiferum 'Herrenhausen'	Herrenhausen Alaskan Fern		2L 35
<b>TOTAL FERNS</b>			<b>35</b>
			<b>1087</b>

Rev	Date	Details
PL2	02.01.25	Amendments as per changes in Landscape Plan
PL1	23.03.23	Issued for planning
SK1	06.03.23	Issued for comment


 Anna French Associates Ltd  
 Room 74, The Mansion House  
 West Park  
 Silsoe, Bedfordshire  
 MK45 4HR  
 T 0152583796  
 E info@annafrenchassociates.co.uk  
 W annafrenchassociates.co.uk

Client: \_\_\_\_\_

Project: **Pilgrim's Lane, London**

Drawing Title: **Planting Plan**

Phase: **FOR PLANNING**


Drawing Number: <b>AFA-361-PP-001</b>	Rev: <b>PL2</b>	Date: <b>06/03/2023</b>
Drawn by: <b>MZ</b>	Scale: <b>1:100@A2</b>	

# Planting Plan


Pilgrim's Lane, Hampstead

**ANNA FRENCH ASSOCIATES**  
 LANDSCAPE ARCHITECTURE + ECOLOGY



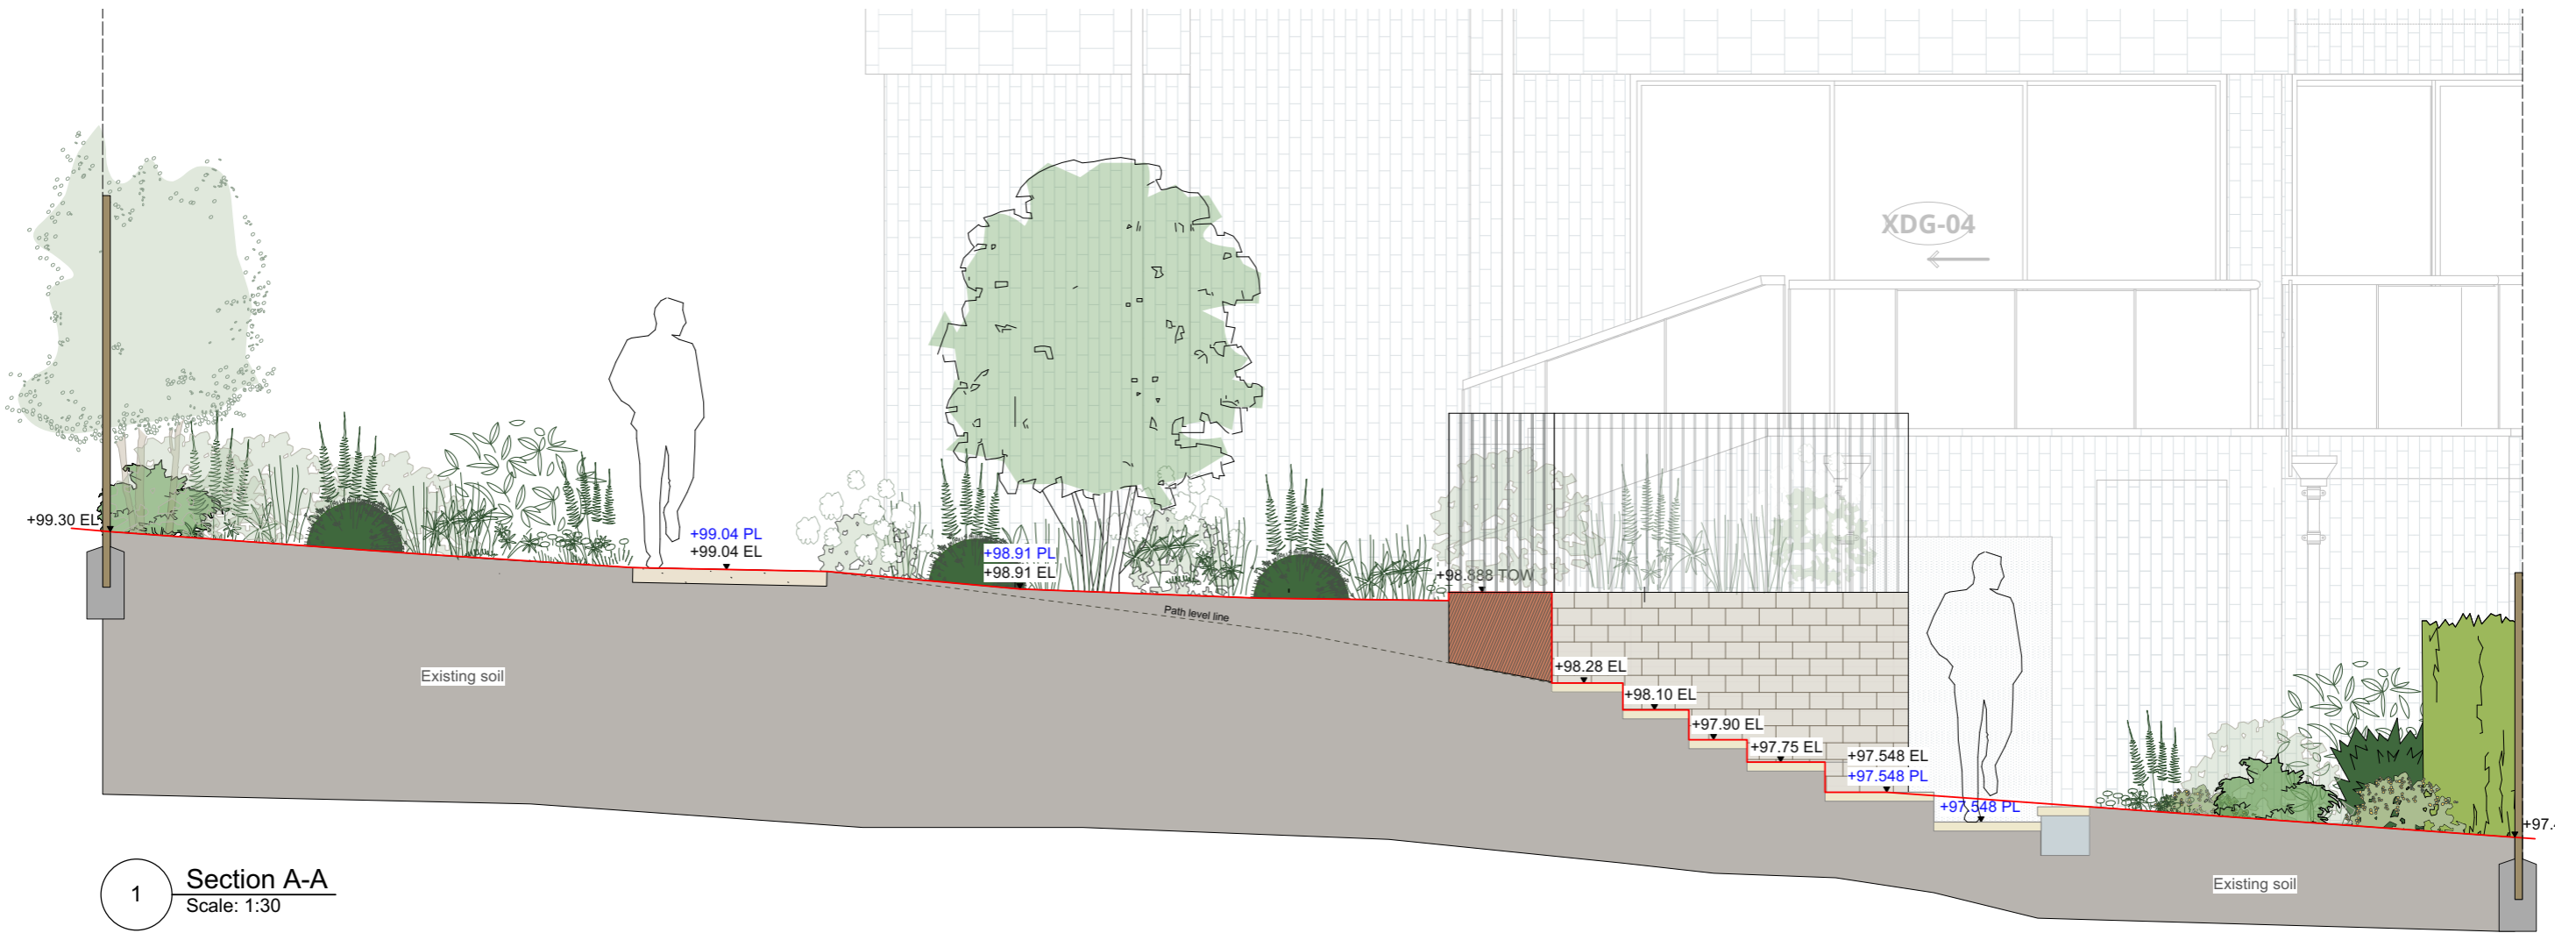

1 Section A-A  
Scale: 1:30

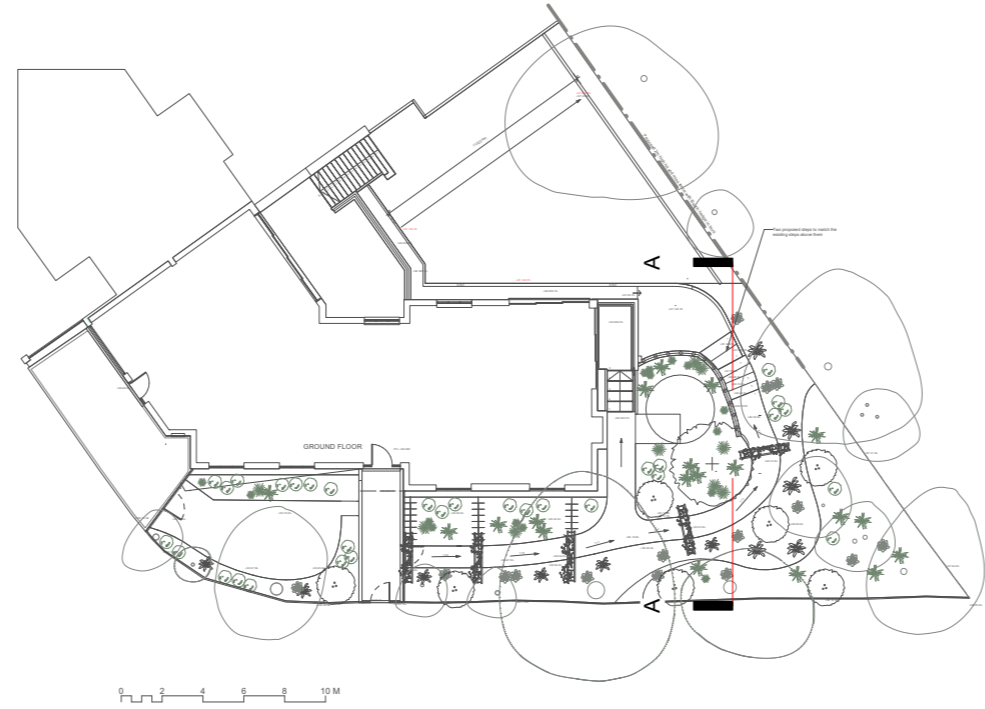

2 Key Plan  
Scale: 1:250



Rev	Date	Details
PL2	02.01.25	Amendments as per changes in Landscape Plan
PL1	23.03.23	Issued for planning
SK1	06.03.23	Issued for comment

Client:  
 Anna French Associates Ltd  
 Room 74, The Mansion House  
 West Park  
 Silsoe, Bedfordshire  
 MK45 4HR  
 T 01525838796  
 E info@annafrenchassociates.co.uk  
 W annafrenchassociates.co.uk

Project:  
 Pilgrim's Lane, London

Drawing Title:  
 Section A-A

Phase:  
 FOR PLANNING

Drawing Number: AFA-361-S-001	Rev: PL2	Date: 06/03/2023
----------------------------------	-------------	---------------------

Drawn by:  
MZ

Scale:  
var@A2


DO NOT SCALE FROM DRAWING.

# Section A-A


## Pilgrim's Lane, Hampstead

Notes:

KEY:

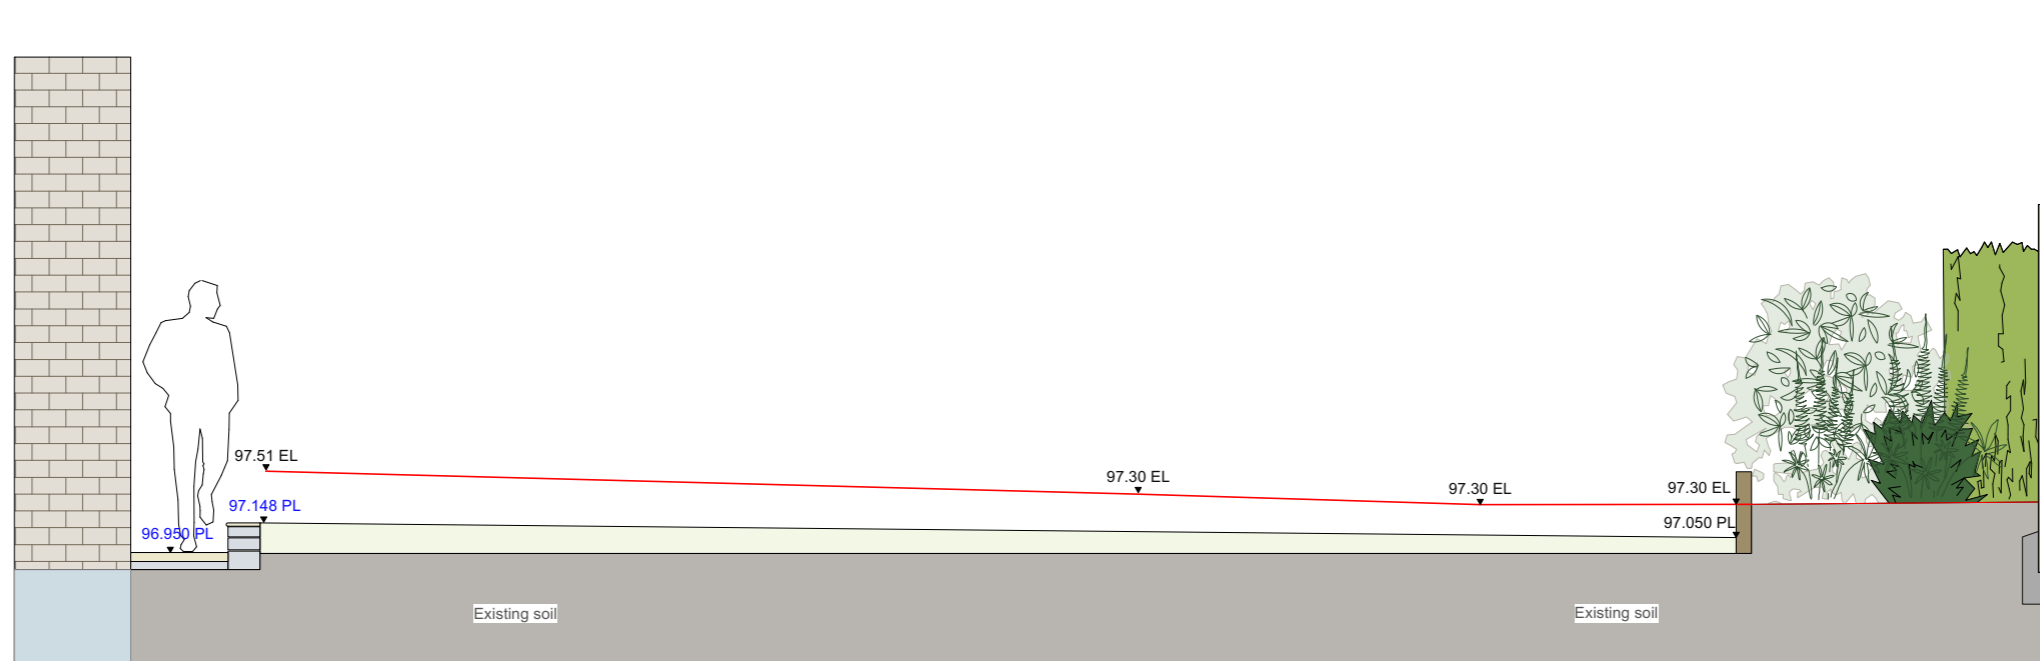

1 Section B-B  
Scale: 1:30

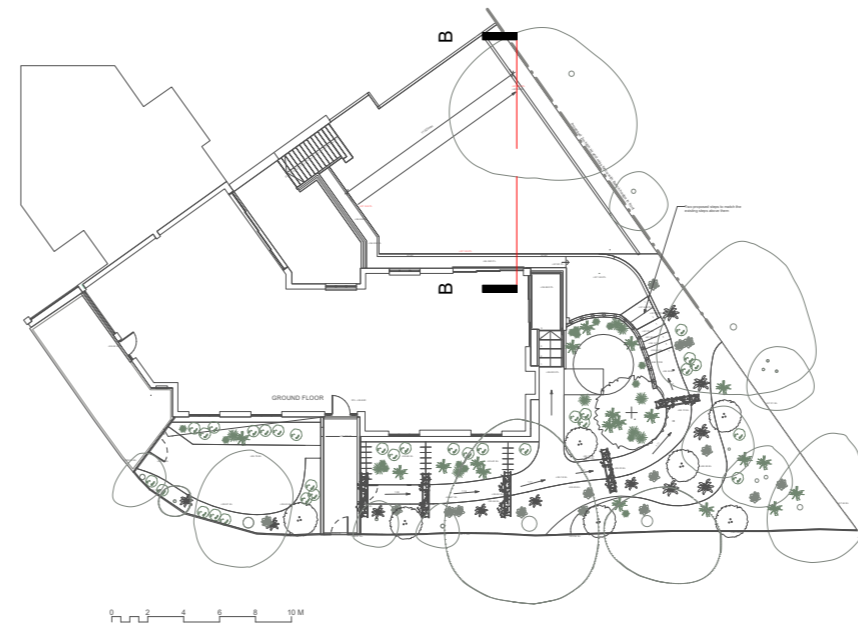

2 Key Plan  
Scale: 1:250



Rev	Date	Details
PL2	02.01.25	Amendments as per changes in Landscape Plan
PL1	23.03.23	Issued for planning
SK1	06.03.23	Issued for comment


 Anna French Associates Ltd  
 Room 74, The Mansion House  
 West Park  
 Silsoe, Bedfordshire  
 MK45 4HR  
 T 01525838796  
 E info@annafrenchassociates.co.uk  
 W annafrenchassociates.co.uk

Client:

Project:  
Pilgrim's Lane, London

Drawing Title:  
Section B-B

Phase:  
FOR PLANNING

Drawing Number: AFA-361-S-002	Rev: PL2	Date: 06/03/2023
----------------------------------	-------------	---------------------

Drawn by: MZ	Scale: var@A2
-----------------	------------------

DO NOT SCALE FROM DRAWING.

Anna French Associates Ltd registered in England no. 0778201 at 36, Ravensburgh Close  
 Barton-le-Clay, Bedfordshire MK45 4RG © Anna French Associates Ltd

# Section B-B

## Pilgrim's Lane, Hampstead

**ANNA FRENCH ASSOCIATES**  
LANDSCAPE ARCHITECTURE + ECOLOGY





Metal trellis with climbers




Permeable grey gravel path



Permeable concrete sets



Timber retaining wall

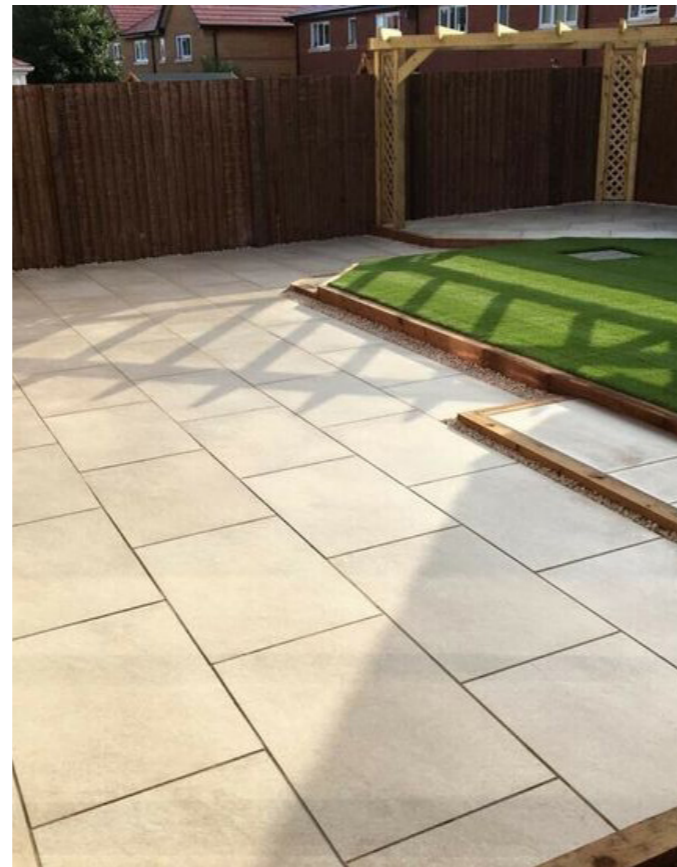

Sandstone paving with permeable joints

## Hard Landscape/Furniture

Pilgrim's Lane, Hampstead

**ANNA FRENCH ASSOCIATES**  
LANDSCAPE ARCHITECTURE + ECOLOGY



SPECIMEN SHRUBS/HEDGES



Amelanchier 'La Paloma'



Camellia sasanqua



Viburnum tinus



Symphoricarpos chenaultii 'Hancock'



Carpinus betulus (tall hedge)



Philadelphus 'Snowbelle'



Prunus lusitanica



Ilex crenata (small hedge)

GARDEN MIX PLANTING



Verbena bonariensis



Santolina chamaecyparissus



Lavendula angustifolia 'Munstead'



Stipa tenuissima




Sedum spectabile 'Iceberg'

# Moodboard - Shrubs, Hedges and Garden Mix Planting

Pilgrim's Lane, Hampstead

ANNA FRENCH ASSOCIATES  
LANDSCAPE ARCHITECTURE + ECOLOGY



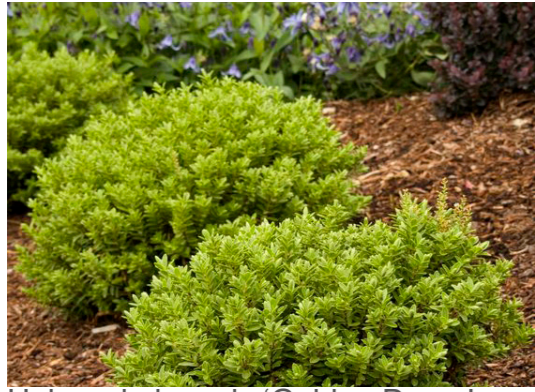

Hebe rakainensis 'Golden Dome'



Helleborus x hybridus 'Harvington White Speckled'



Heuchera 'Palace Purple'



Anemone hybrida 'Honorine Jobert'



Polystichum setiferum 'Herrenhausen'



Geranium 'Rozanne'



Brunnera macrophylla 'Jack Frost'



Sesleria autumnalis



Pittosporum tenuifolium 'Golfball'



Heuchera 'Green Spice'



Anemathele lessoniana



Aruncus dioicus



Salvia officinalis

## Moodboard - Garden Mix Planting for shade

Pilgrim's Lane, Hampstead

