





1 Site Location Plan  
Scale: 1:1250

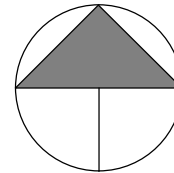

NORTH

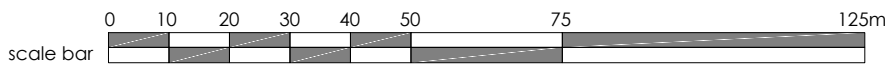

**BUCKMASTERBATCUP**  
Architects Ltd.

CLIENT:  
**Houshang Sakhai**

PROJECT TITLE:  
**80 Highgate Road, London,  
NW5 1PB**

DRAWING TITLE:  
**Site Location Plan**

SCALE: **1:1250@A4** | DATE: **February 2025**

**SWANSEA**  
70 Walter Road  
Swansea, SA1 4QA  
T - 01792 466060  
F - 01792 644646  
www.bbarch.co.uk  
info@bbarch.co.uk

**LONDON**  
One Kingdom Street  
Paddington Central  
London, W2 6BD

**BBA 971.P.05**

© This Drawing is Copyright.  
**Note: All dimensions to be checked on site  
and not to be scaled from drawing.**

NOTES/AMENDMENTS:

**Revision**

**Date**