



This Drawing is Copyright. ©

Note: All dimensions to be checked on site and not to be scaled from drawing.


| AMENDMENTS: | Date |
|-----------------|------|
| Revision | |

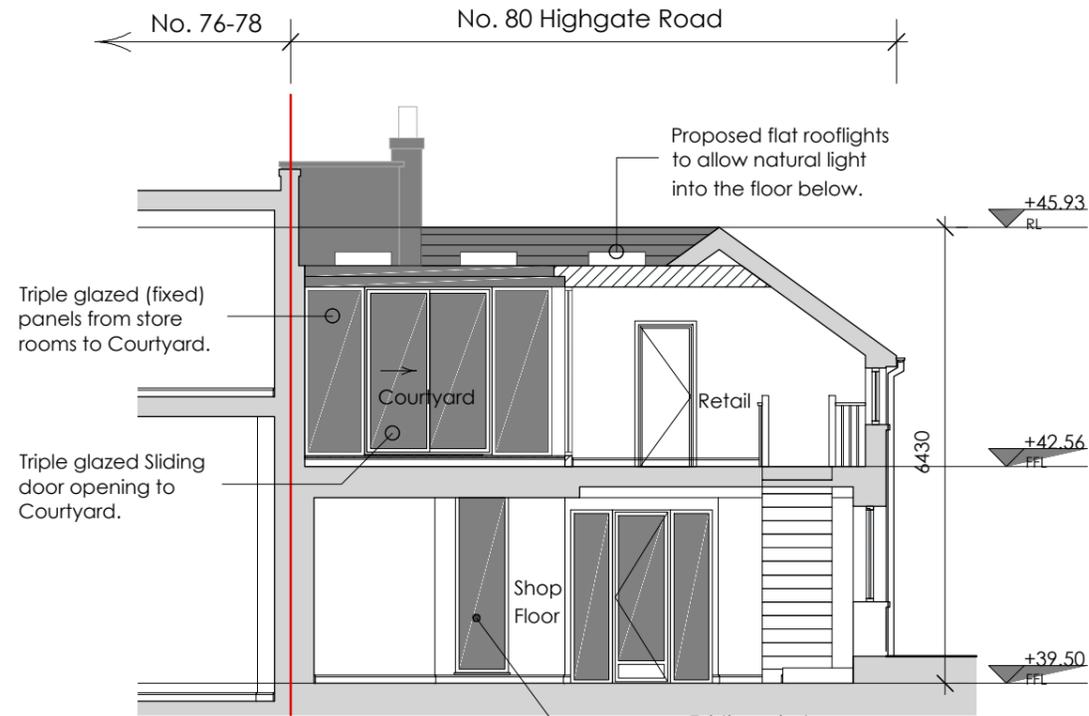

1 Proposed Cross Section
Scale: 1:100

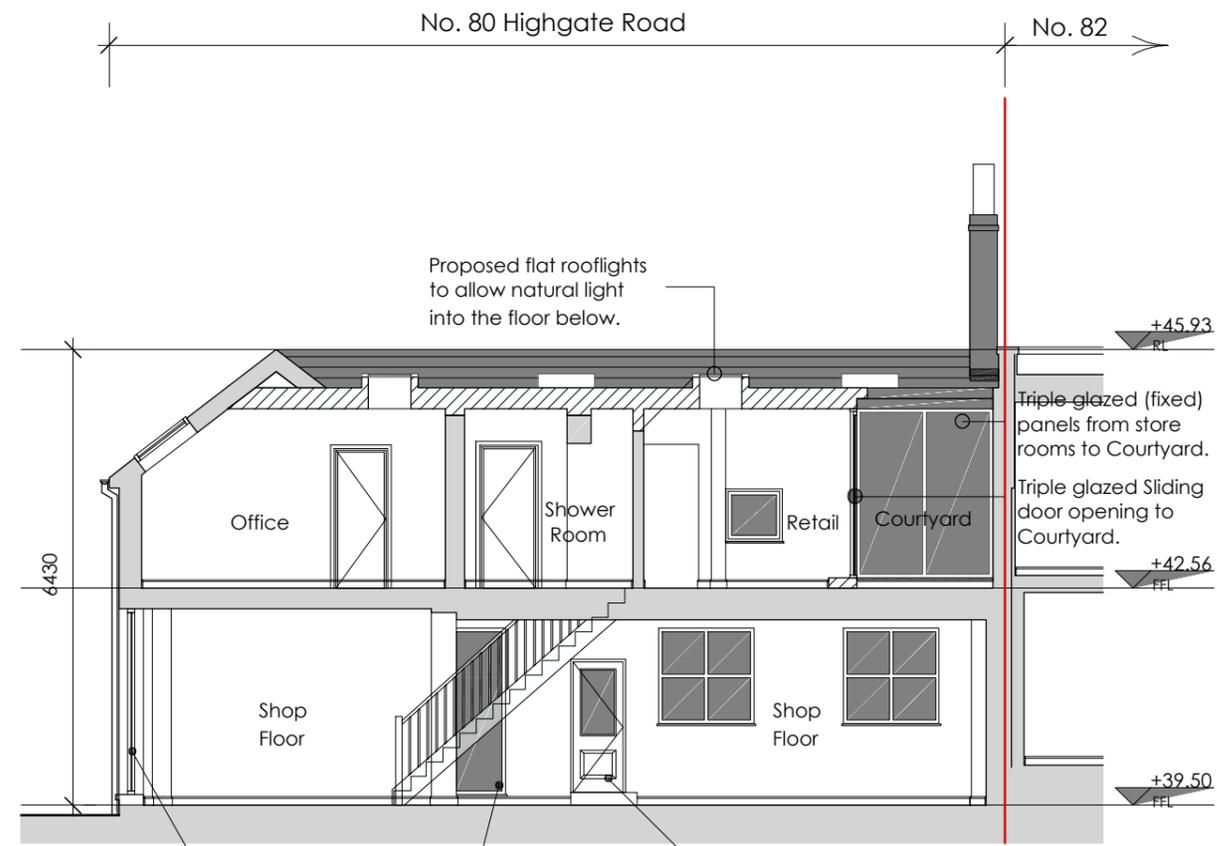

3 Proposed Section
Scale: 1:100

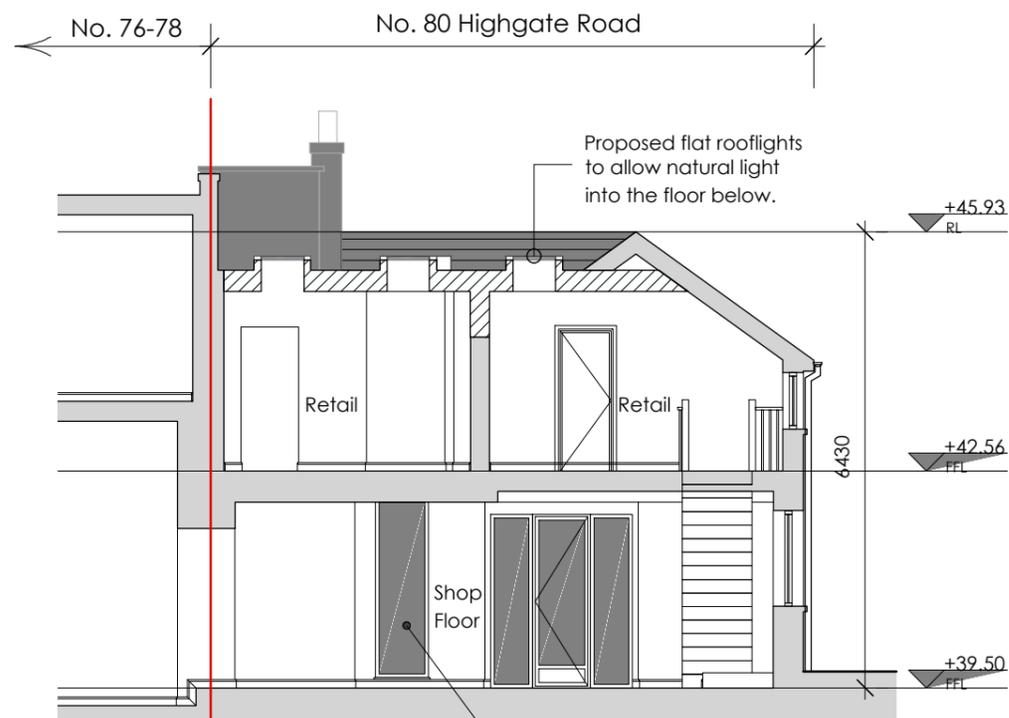

2 Proposed Cross Section
Scale: 1:100

BUCKMASTERBATCUP
Architects Ltd.

CLIENT:
Houshang Sakhai

PROJECT TITLE:
80 Highgate Road, London, NW5 1PB

DRAWING TITLE:
Proposed Sections

SCALE: 1:100 @ A3 DATE: February 2025

| SWANSEA | LONDON |
|-------------------|---------------------|
| 70 Walter Road | One Kingdom Street |
| Swansea, SA1 4QA | Paddington Central |
| T - 01792 466060 | London, W2 6BD |
| F - 01792 644646 | |
| www.bbarch.co.uk | |
| info@bbarch.co.uk | BBA 971.P.02 |