

DOUBLE GLAZED SKYLIGHT

WHITE PEBBLE STONE

CONCRETE COPING STONE

WATERPROOF MEMBRANE

EXTERNAL BRICK

TIMBER BATTEN SUPPORT

100MM CAVITY RIGID INSULATION

150MM KINGSPAN INSULATION

BREATHABLE MEMBRANE

PLYWOOD BOARD

BATTENS




100MM KINGSPAN INSULATION

TIMBER JOINST

2 X 12.5MM PLASTERBOARD

INTERNAL CONCRETE BLOCK WORK

PLASTER BOARD

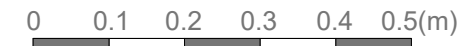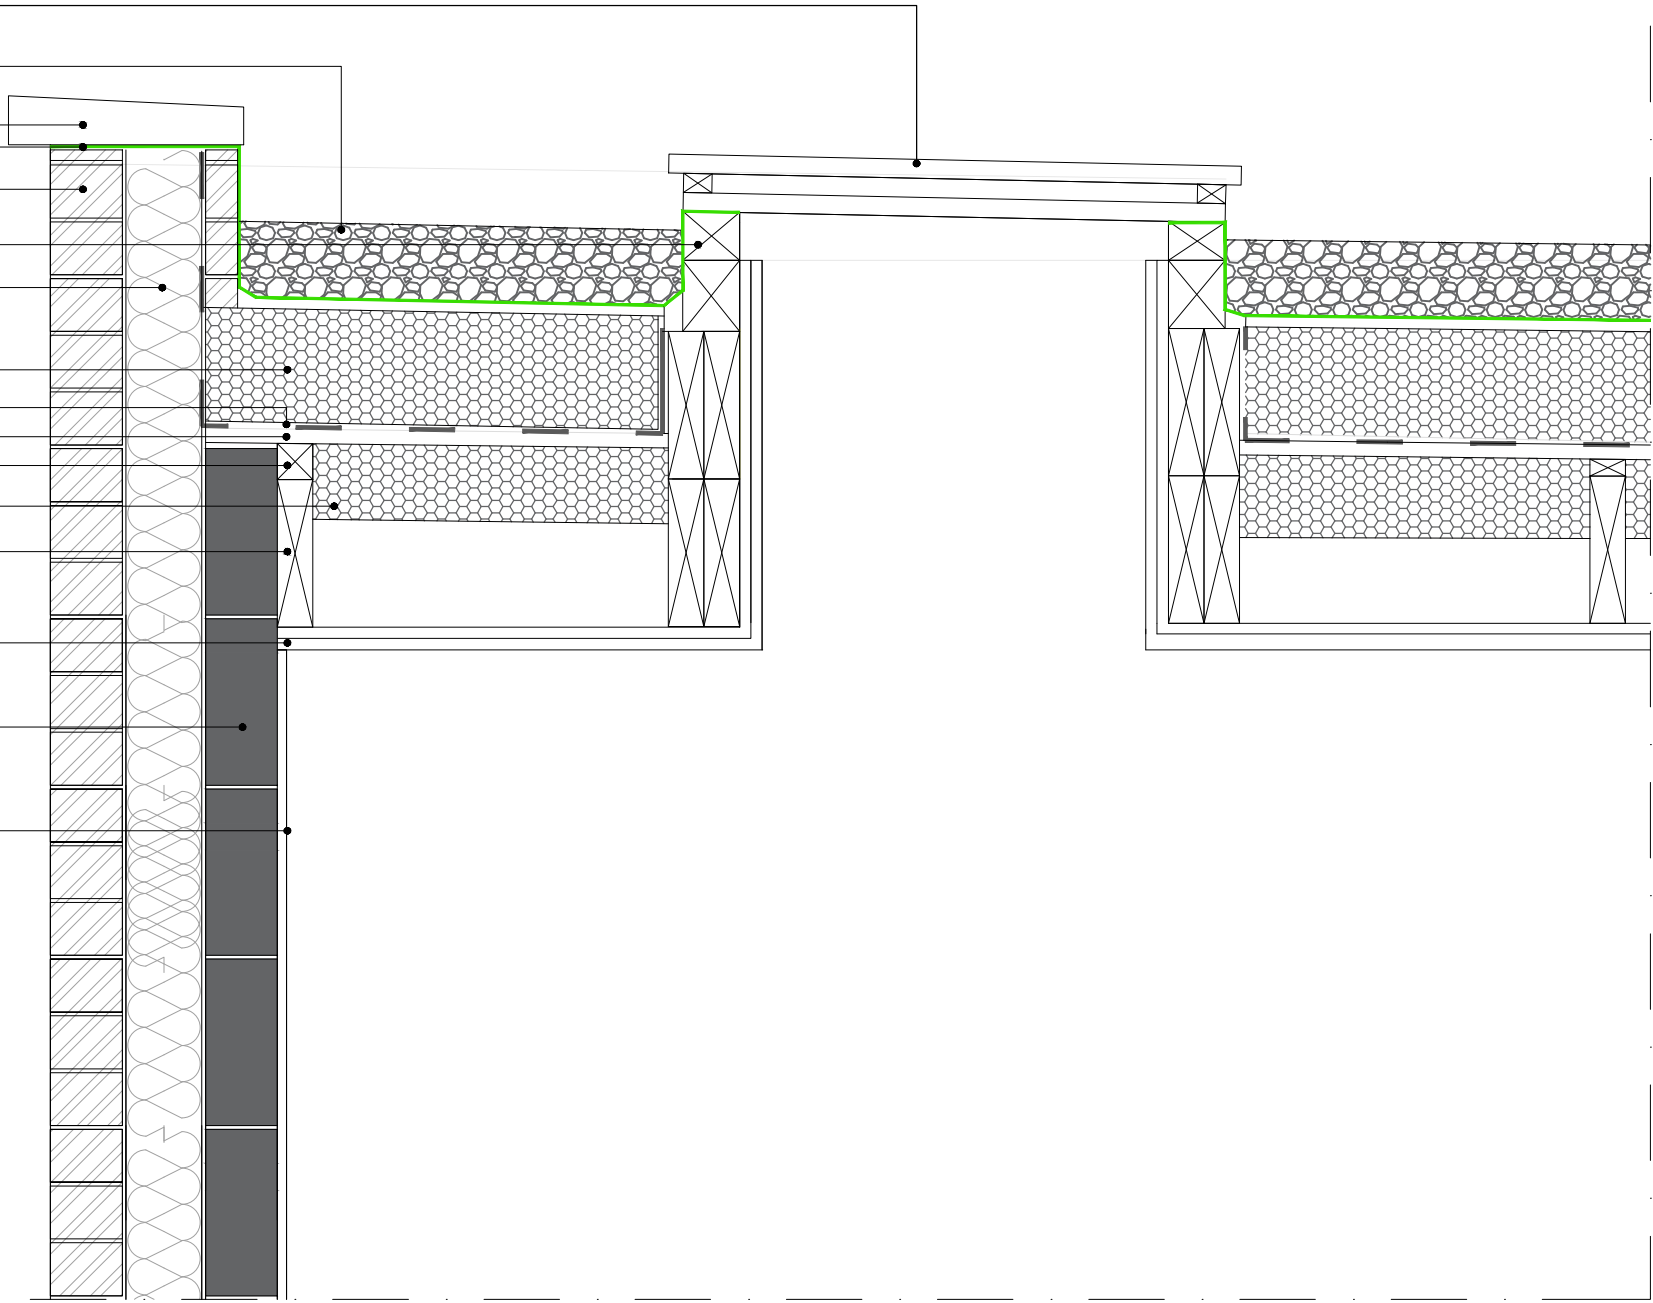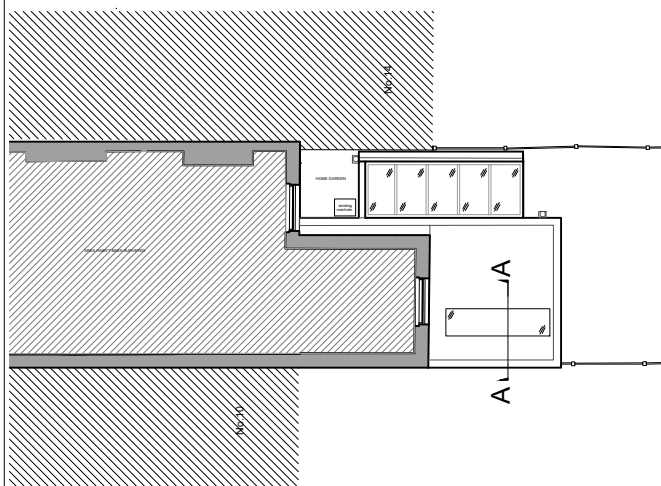

SCALE: 1:10 @ A3 - 1:5 @ A1

**1** KEY PLAN  
SCALE 1:200 @ A3 / 1:100 @ A1

**2** PROPOSED EXTENSION DETAIL: SECTION AA  
SCALE 1:10 @ A3 / 1:5 @ A1

CLIENT	NOTES:	NOTES:	NOTES:	REV. DATE	DESCRIPTION	OMNIDe	STAGE: PLANNING DWG. BIRTHDATE: 11/02/2025 SCALE: VARIES TITLE: PROPOSAL EXTENSION DETAIL BUILDING: 12C MAYGROVE ROAD, LONDON, NW6 2EB SHEET NO.: <b>A-4.00</b> REV.
						<p><b>OMNIDe</b> ARCHITECTURE PLANNING INTERIOR DESIGN 96 BELSIZE LANE LONDON NW3 5BE, UK TEL +44 (0)20 3475 9456 WWW.OMNIDE.COM</p>	